

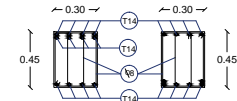



POUTRE PRINCIPALES (30x45)

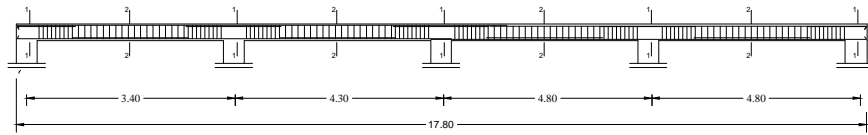




Coupe 1-1 Coupe 2-2

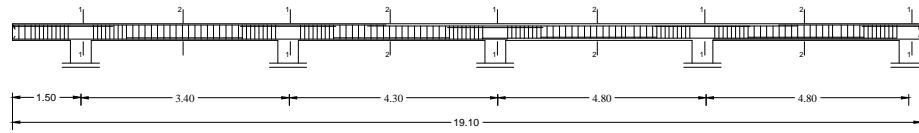

Schemas	24	10
	39	39
Lt =	142	114
Nbr	1384	1384

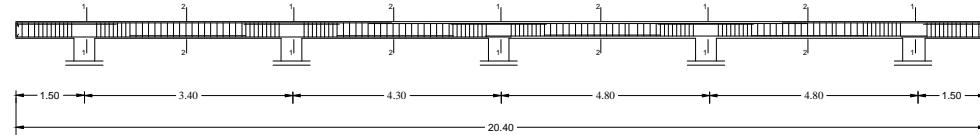

Chainages (30x35)

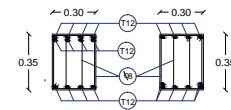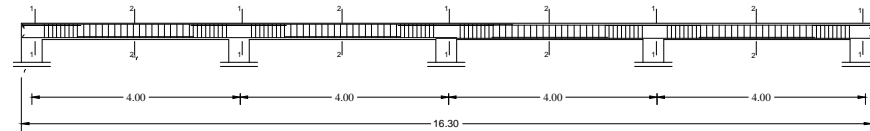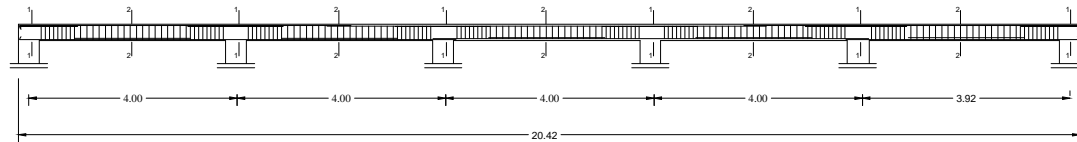

Coupe 1-1 Coupe 2-2

Schemas	24	10
	29	29
Lt =	122	94
Nbr	1138	1138

Plan de coffrage et ferrillage des poutres
ECHELLE : 1/100