


COUPE B-B 1/700

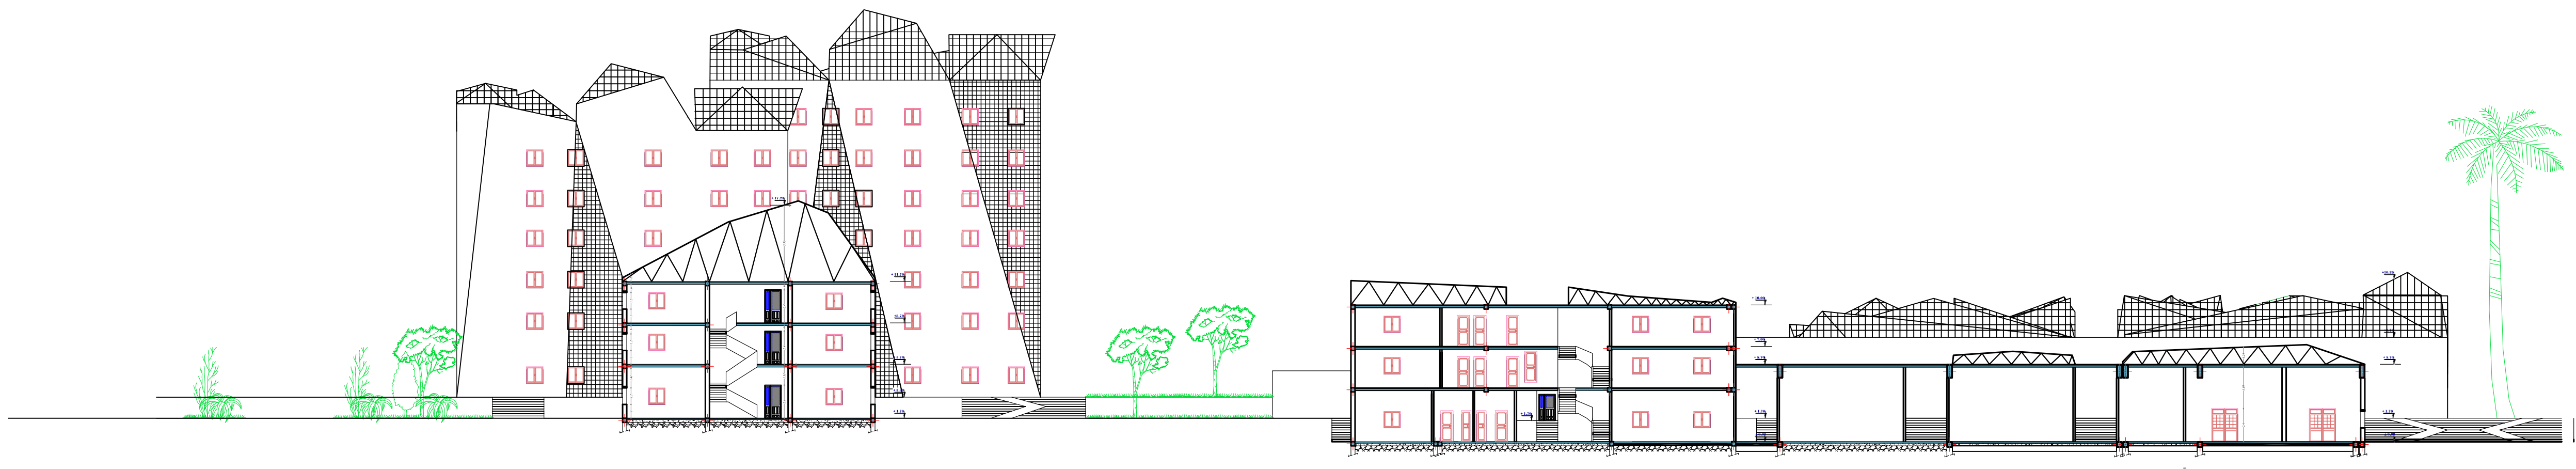

COUPE A-A 1/700