


Coupe AA 1/200

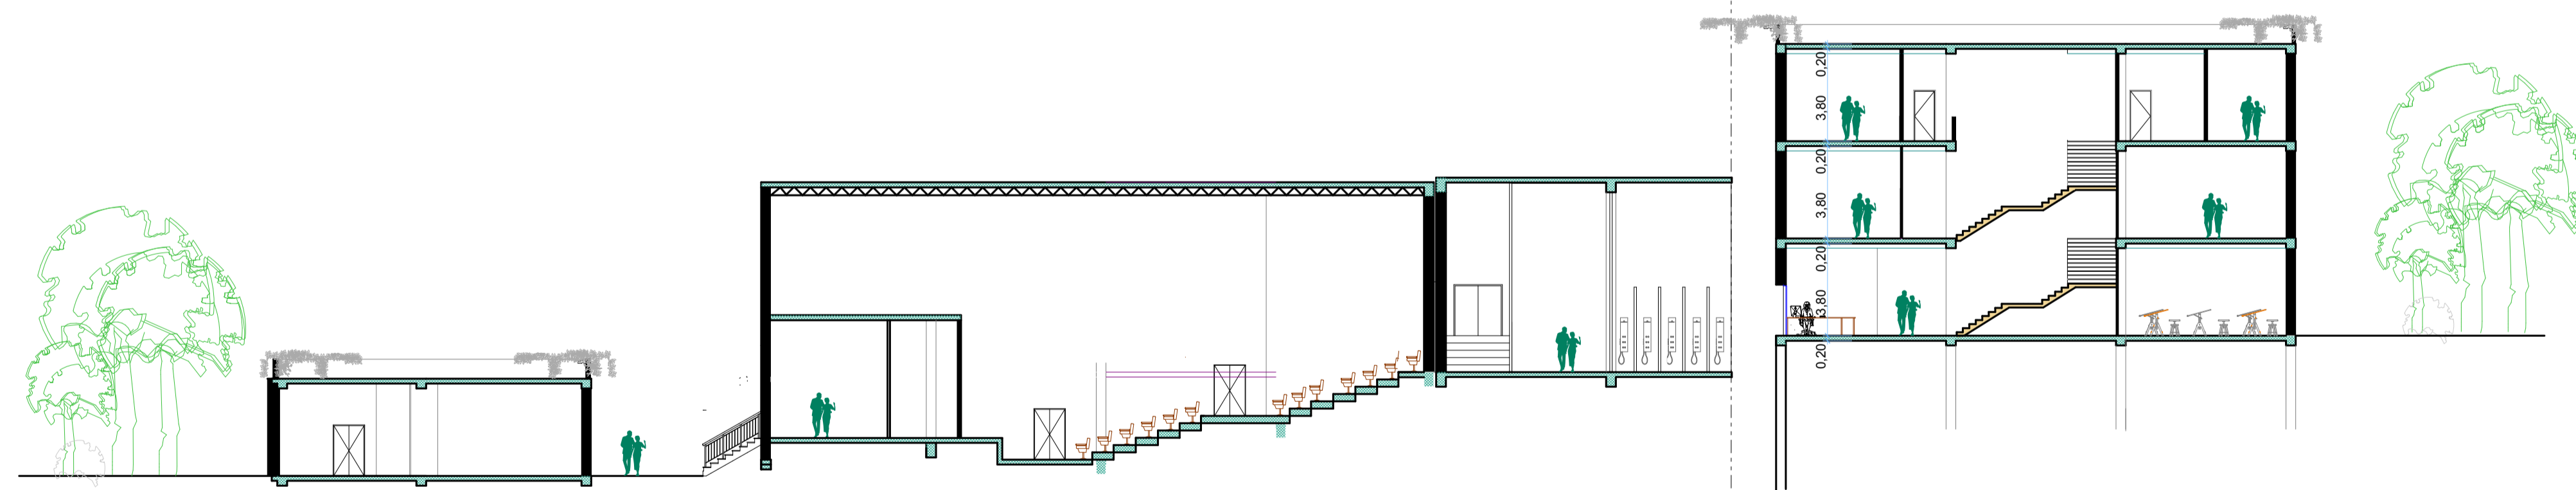

Coupe BB 1/200