



CENTRE NUTRITION ET REMISE EN FORME

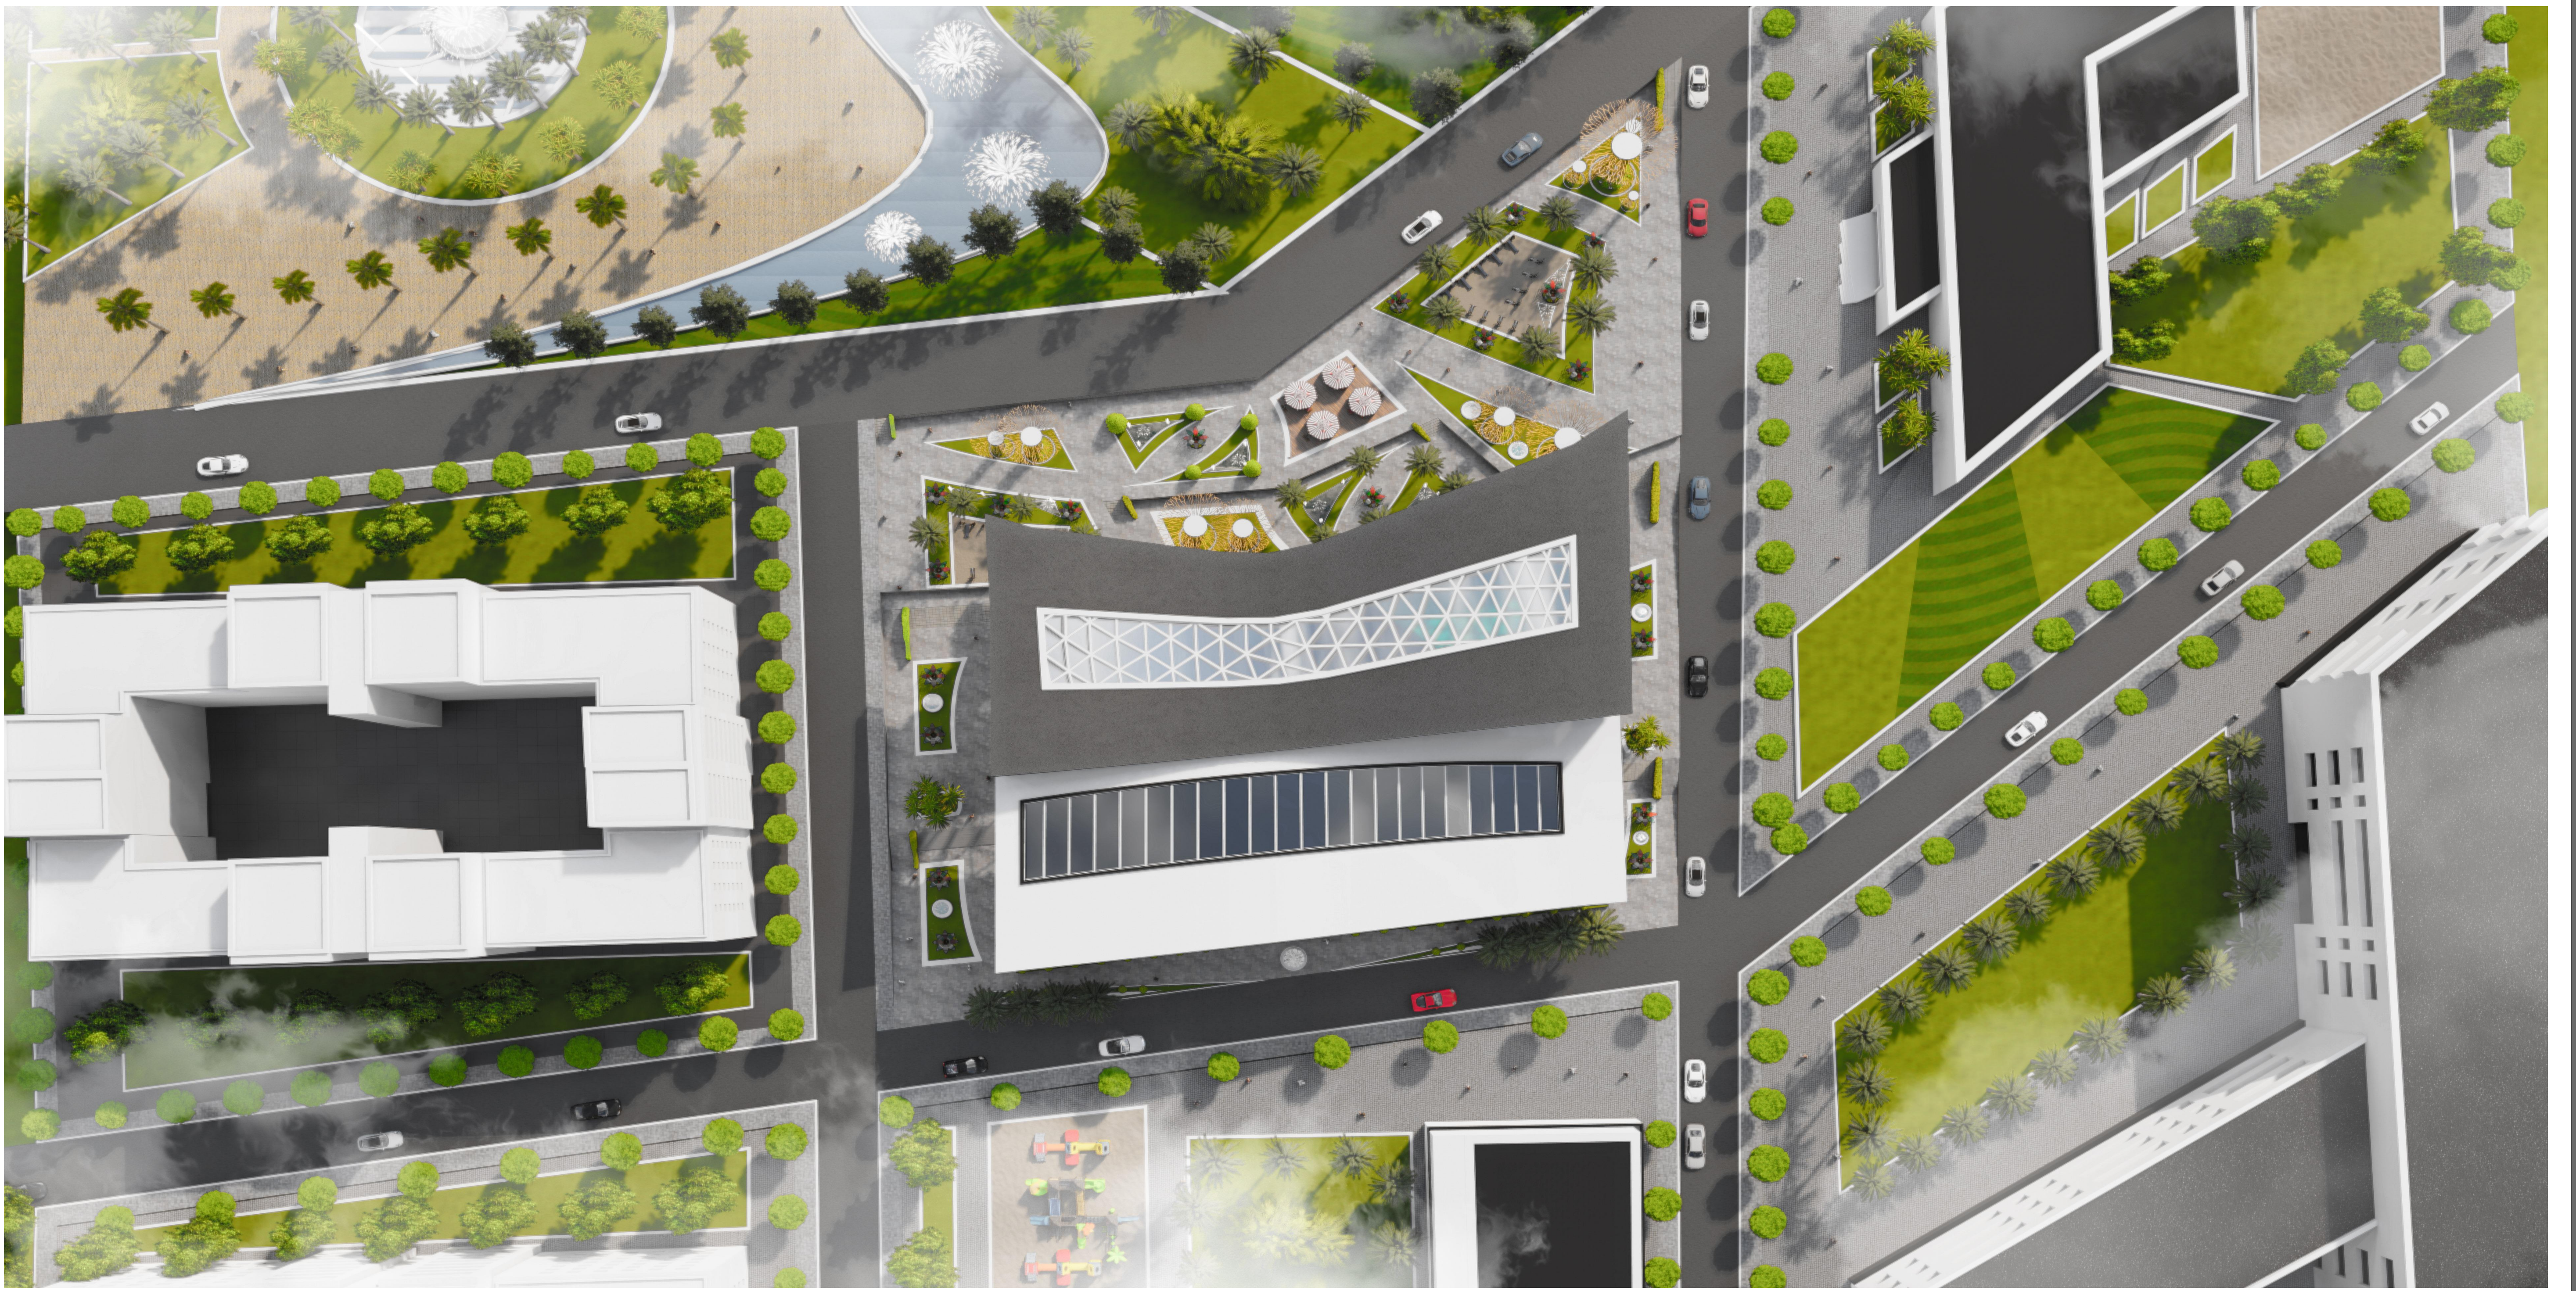


VUE 3D

CENTRE NUTRITION ET REMISE EN FORME

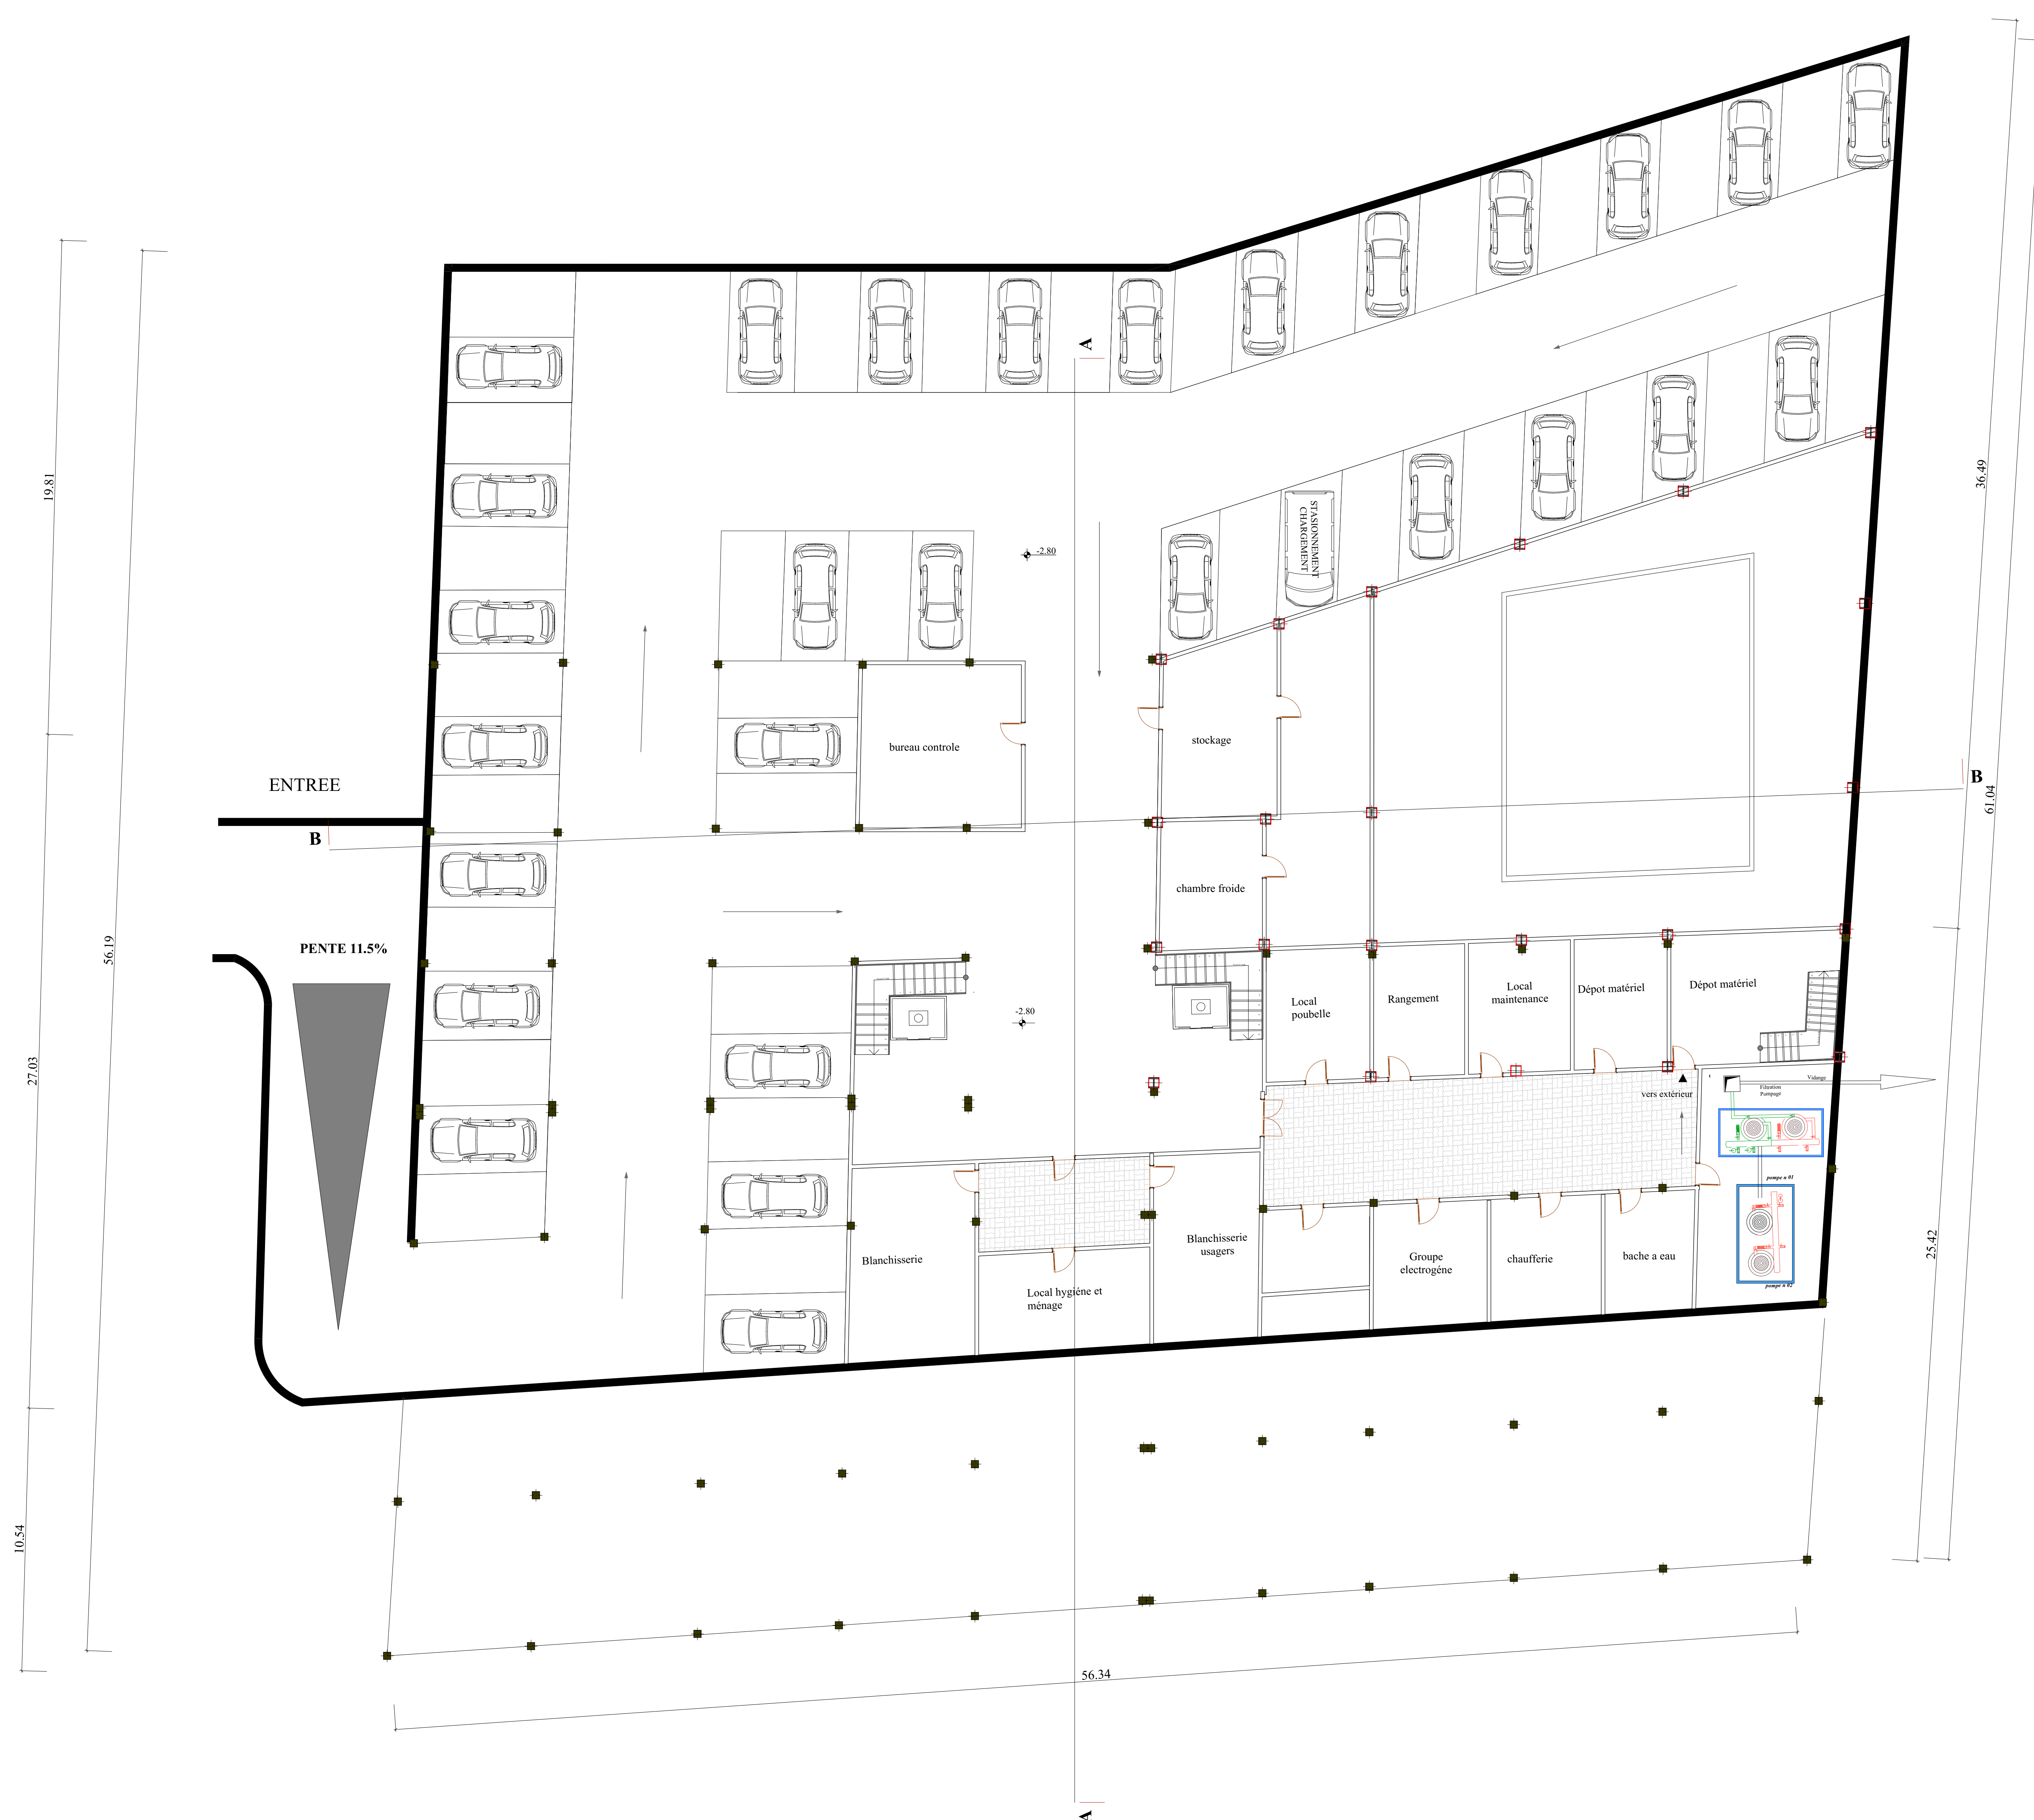

PLAN SOUS SOL

CENTRE NUTRITION ET REMISE EN FORME

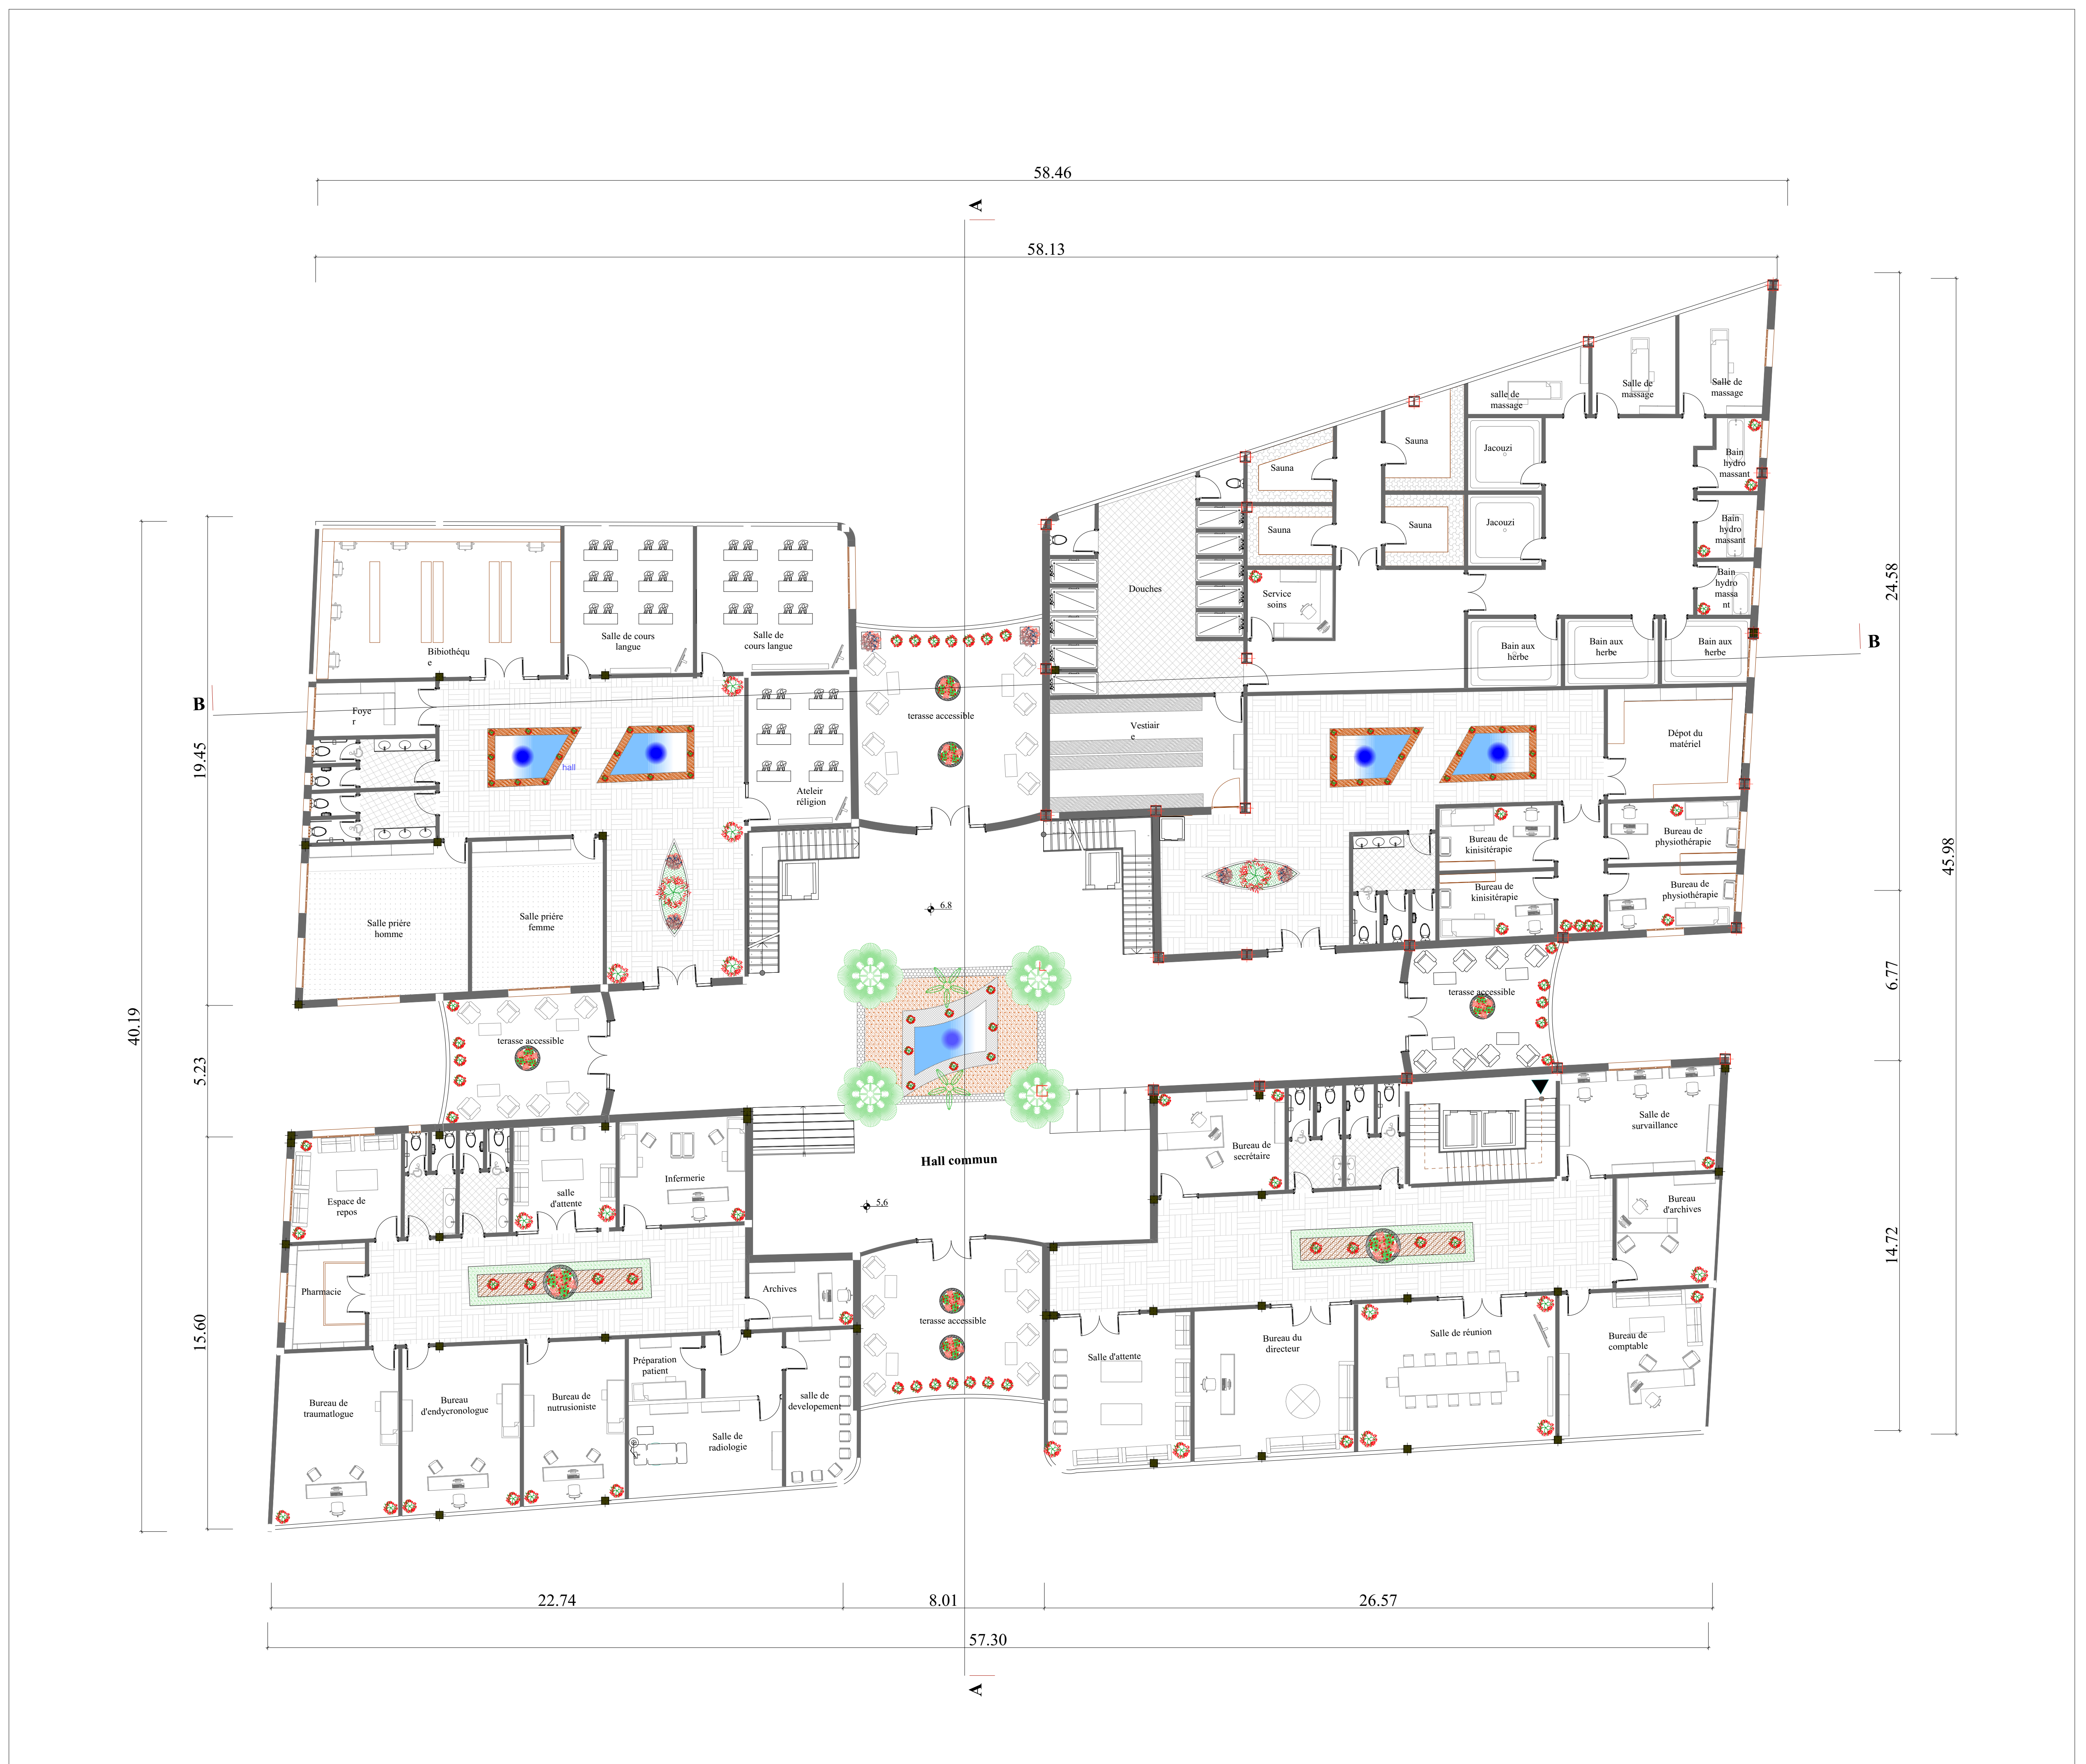

PLAN 1ER ETAGE

CENTRE NUTRITION ET REMISE EN FORME




PLAN 2^{EME} ETAGE

CENTRE NUTRITION ET REMISE EN FORME





PLAN 4^{EME} ETAGE

CENTRE NUTRITION ET REMISE EN FORME

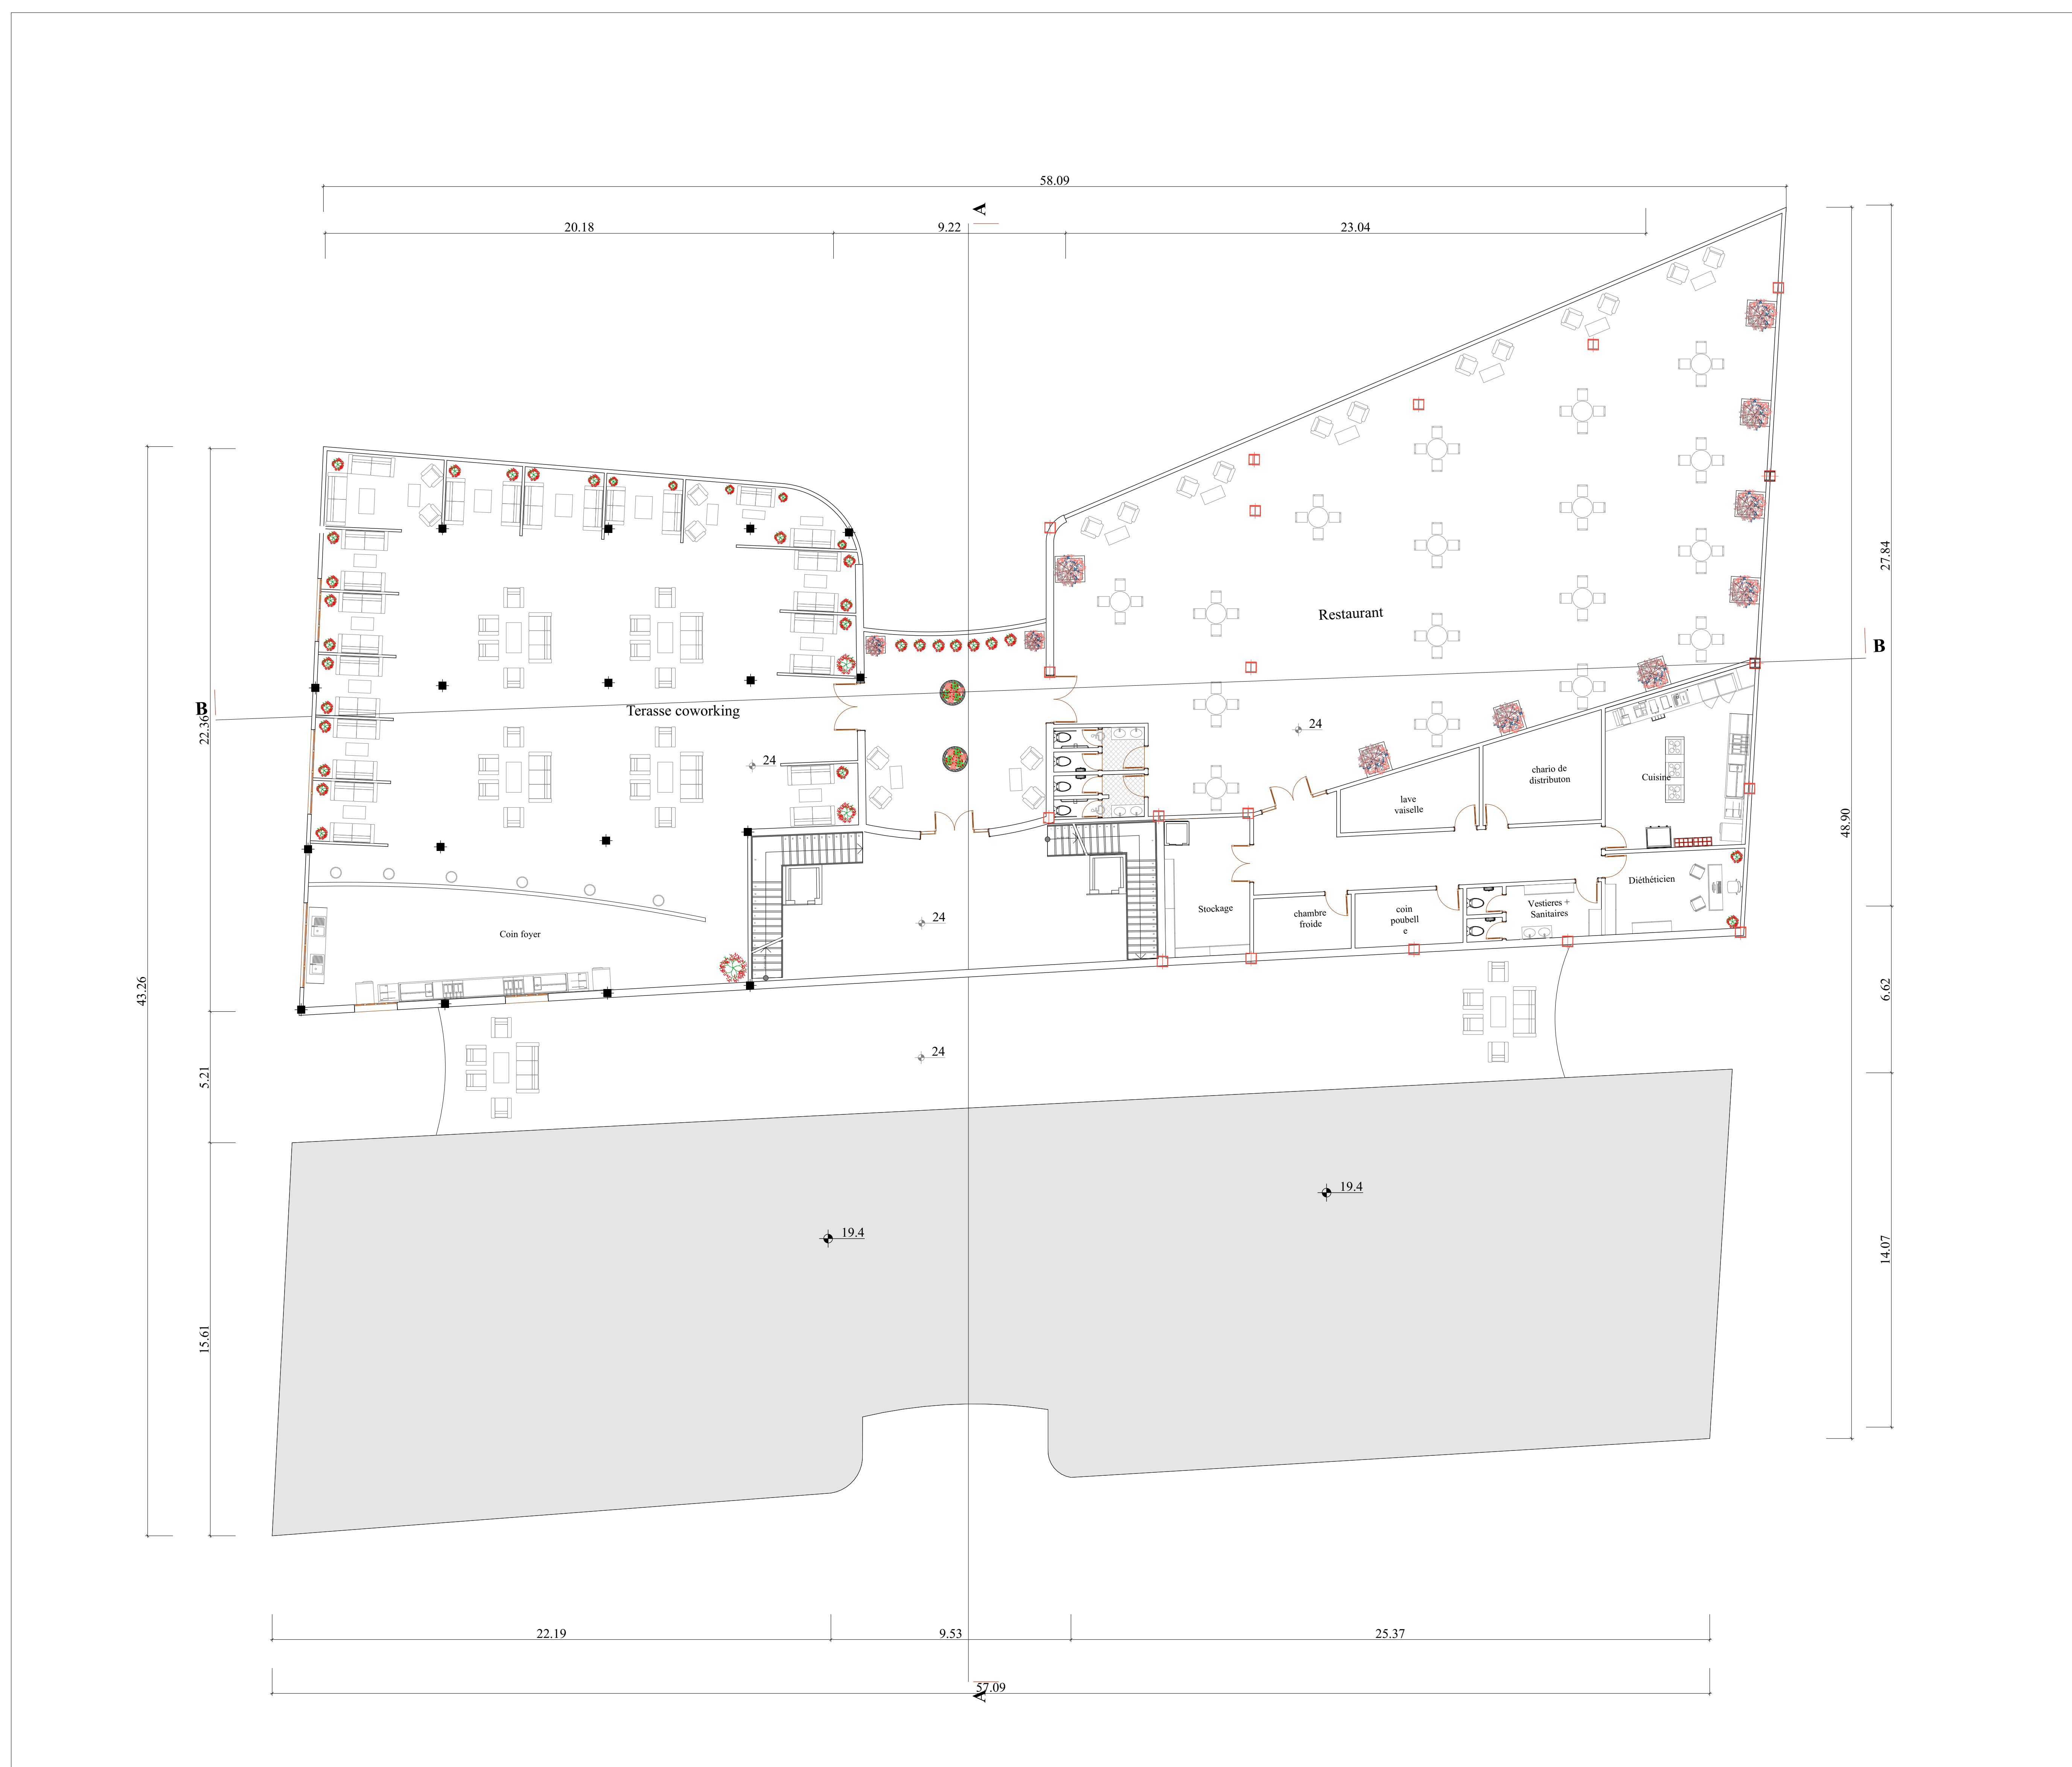


PLAN 5^{EME} ETAGE

CENTRE NUTRITION ET REMISE EN FORME

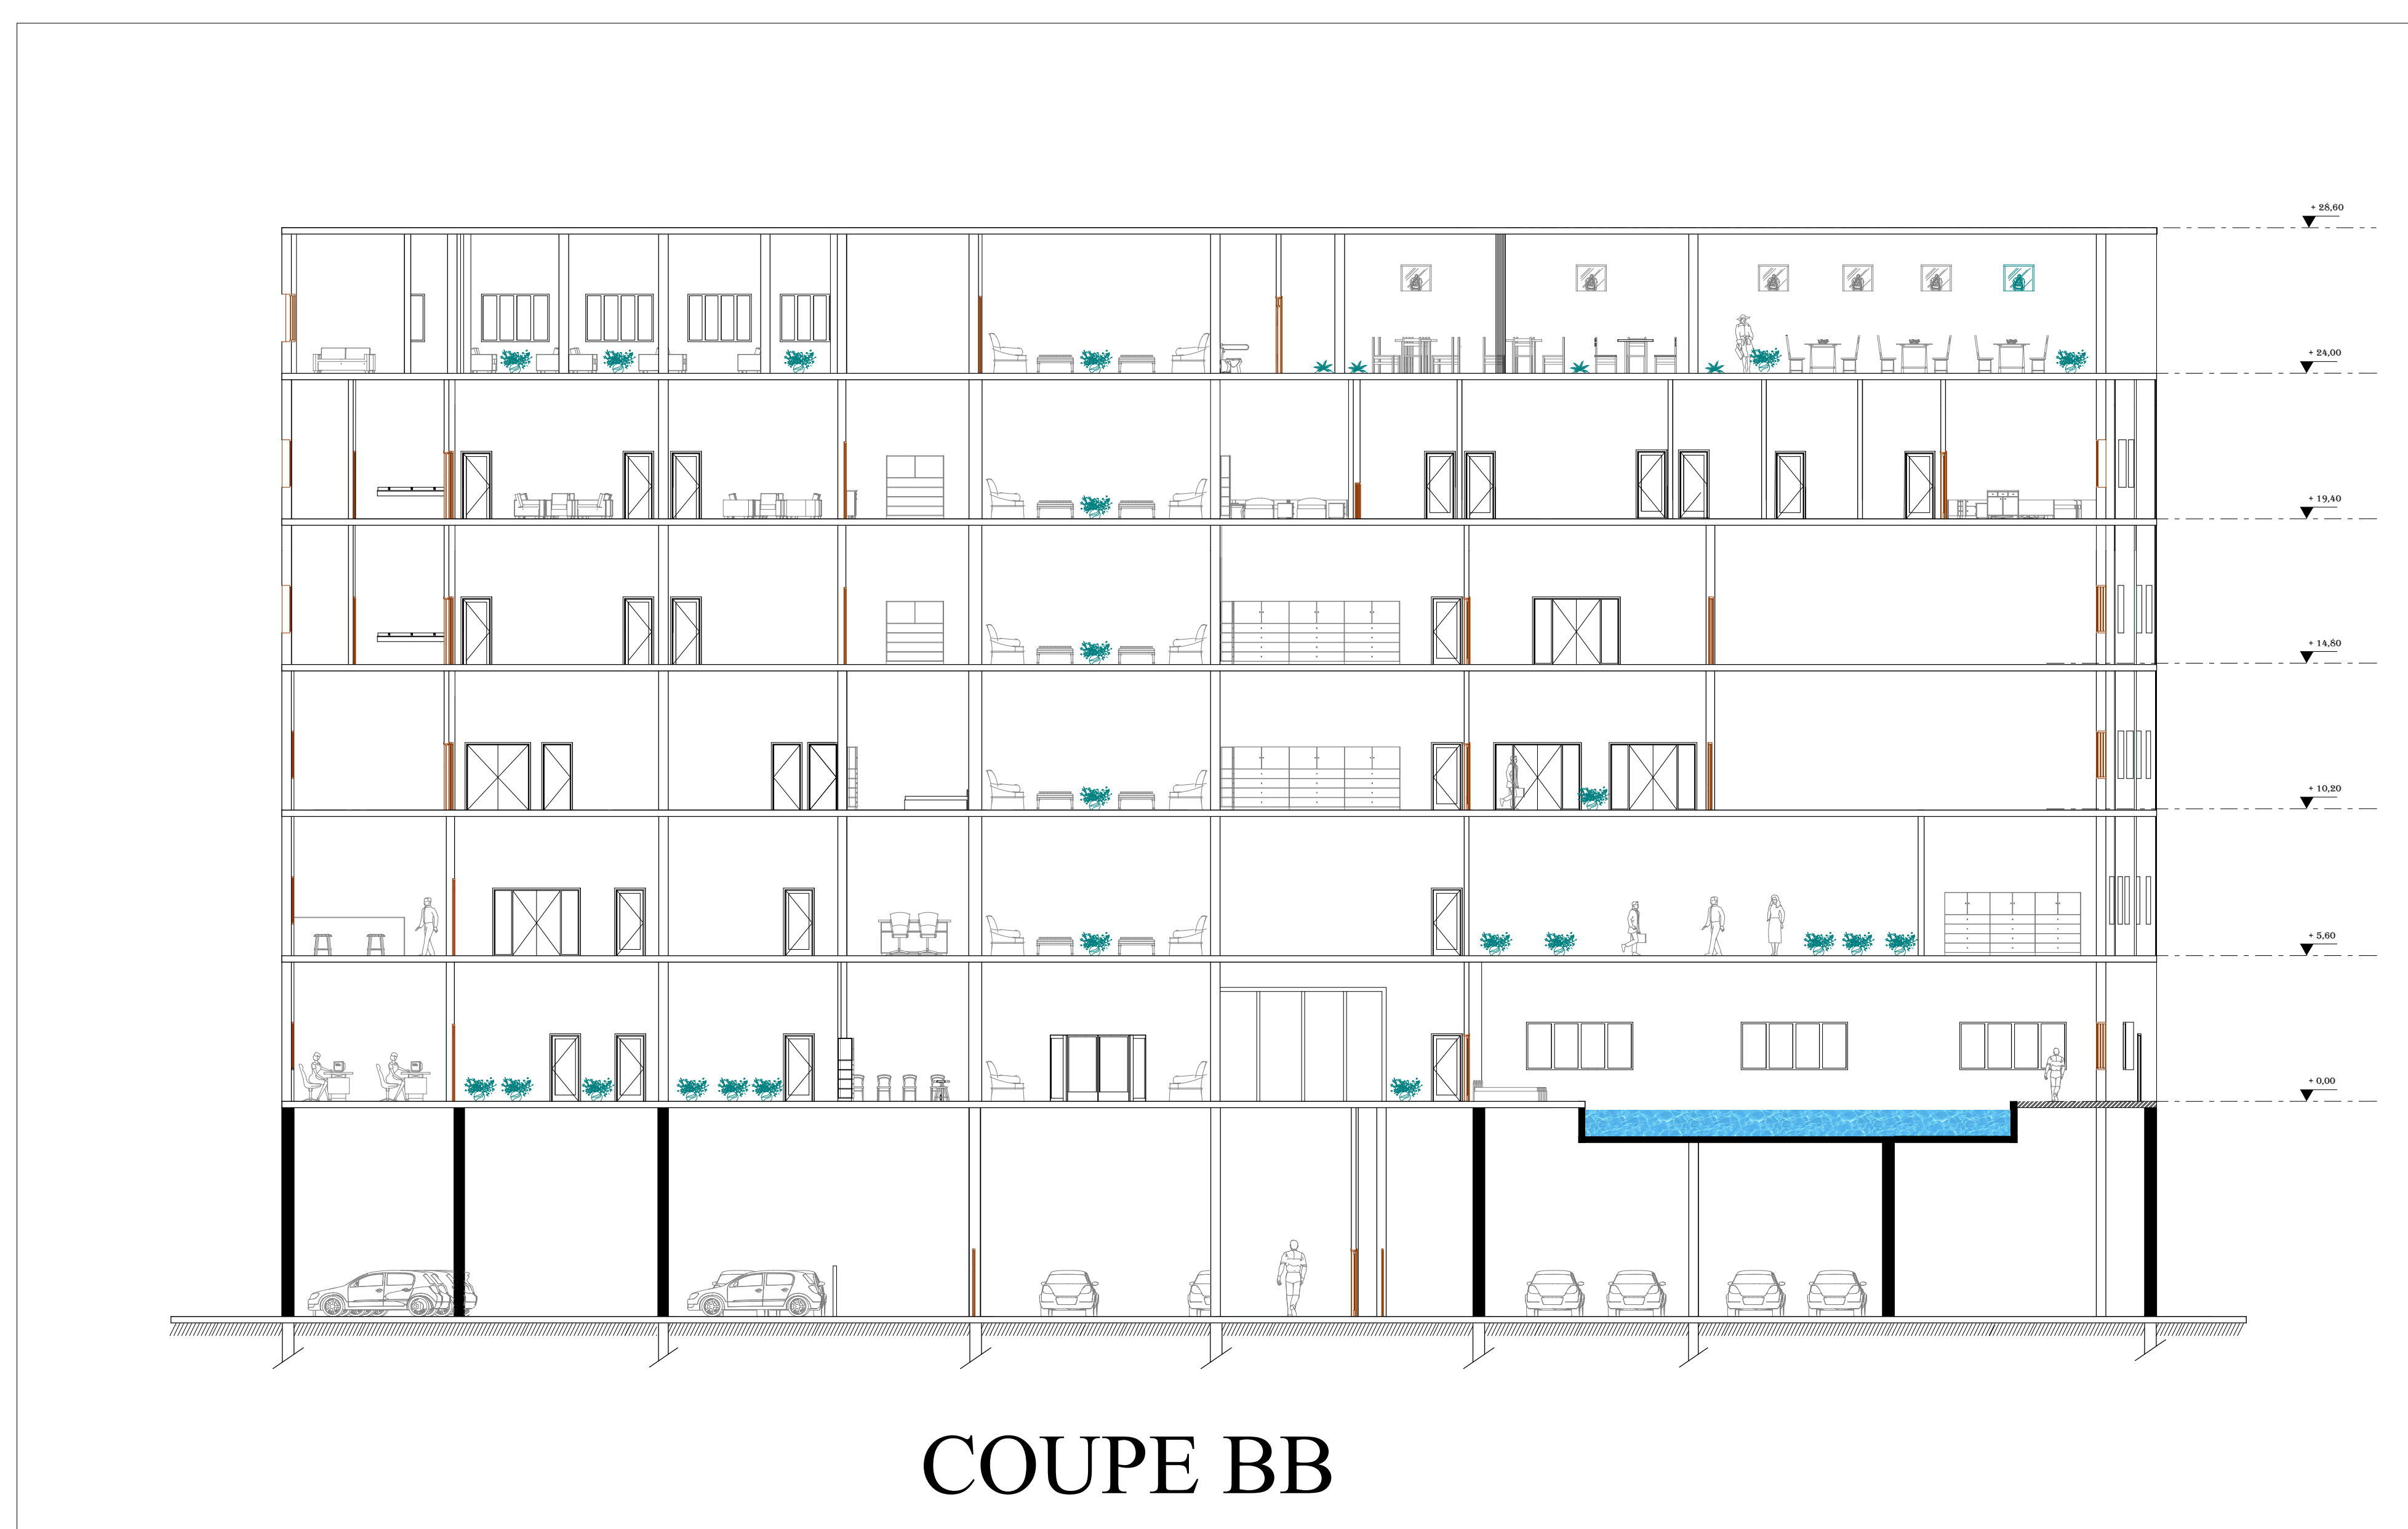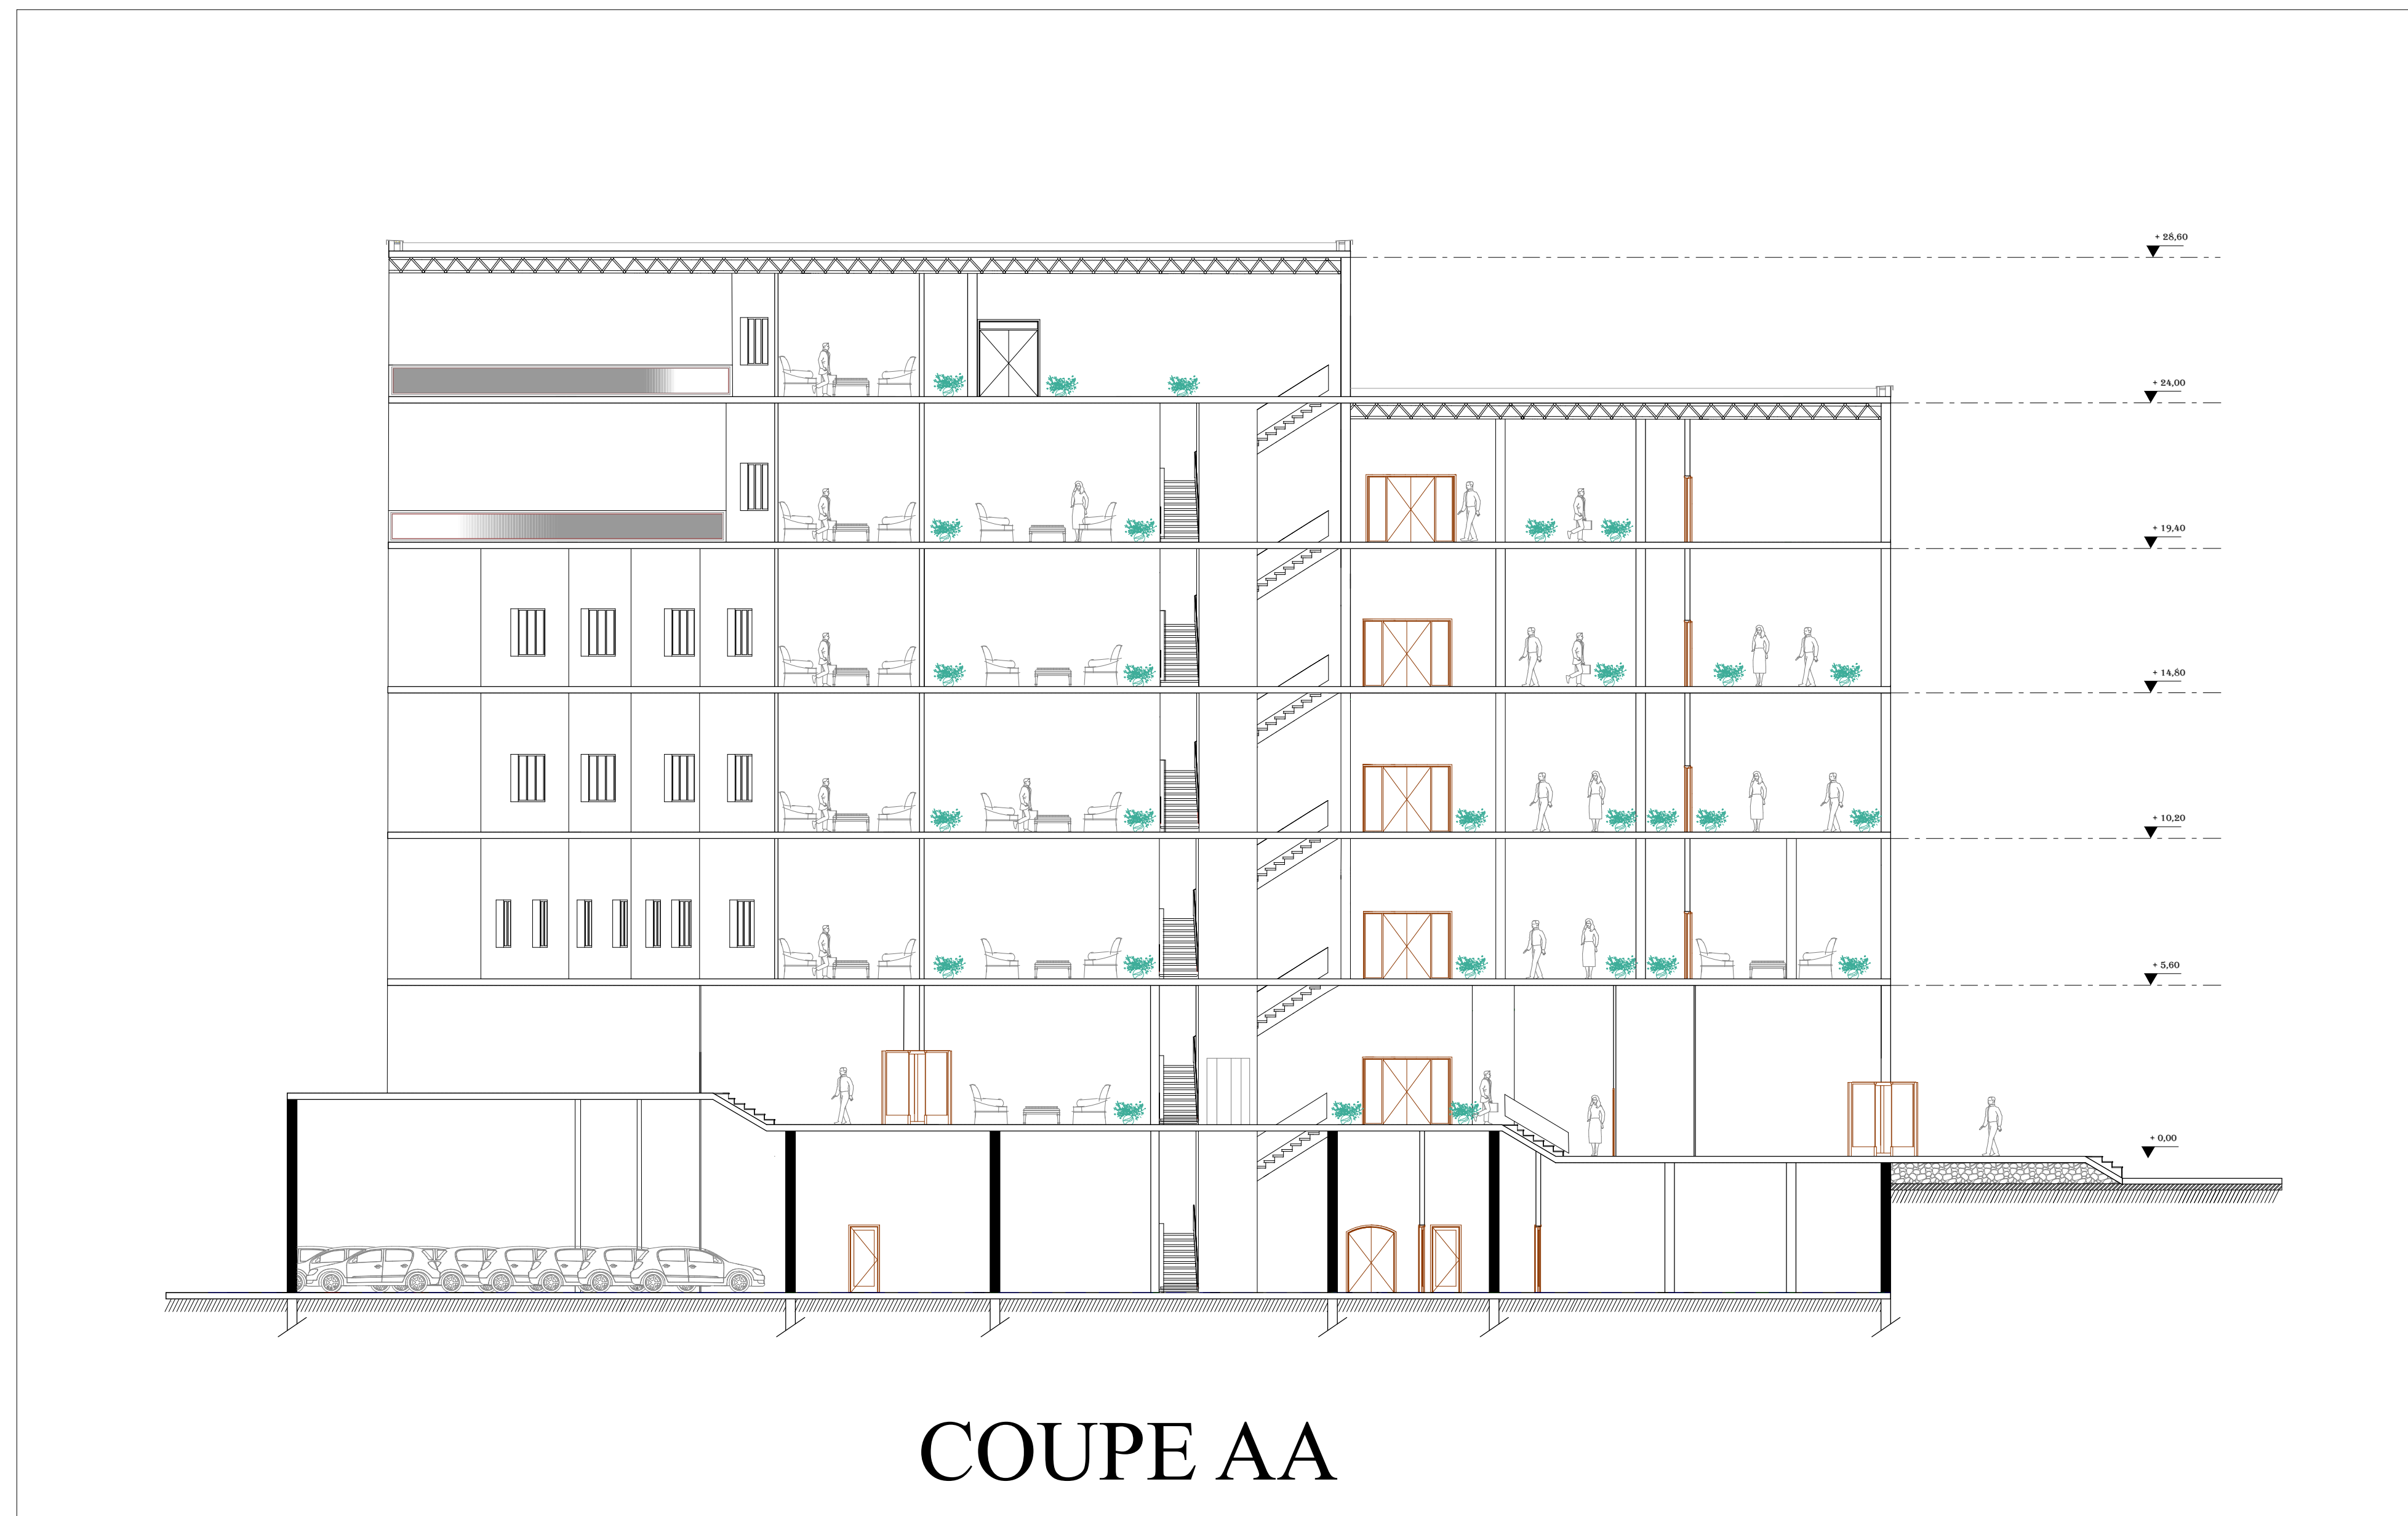

COUPES

CENTRE NUTRITION ET REMISE EN FORME

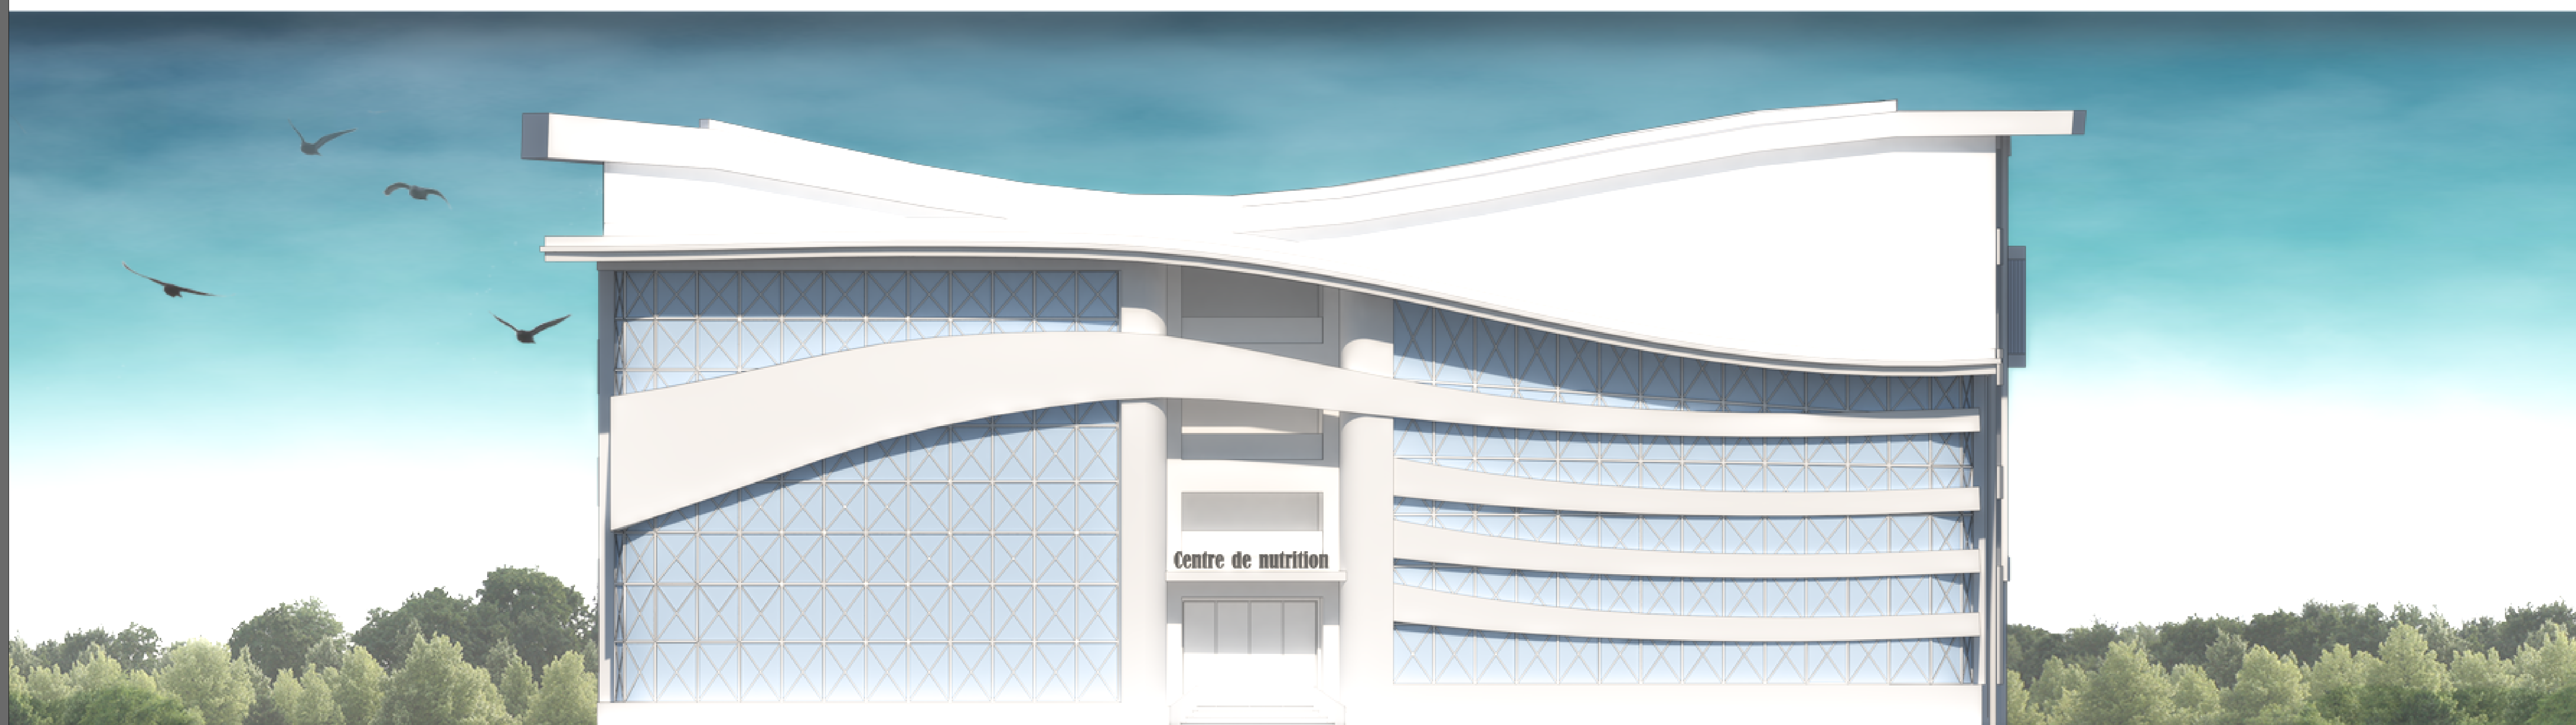

FACADE PRINCIPALE
NORD




FACADE SECONDAIRE
OUEST

FACADES

CENTRE NUTRITION ET REMISE EN FORME




FACADE SUD

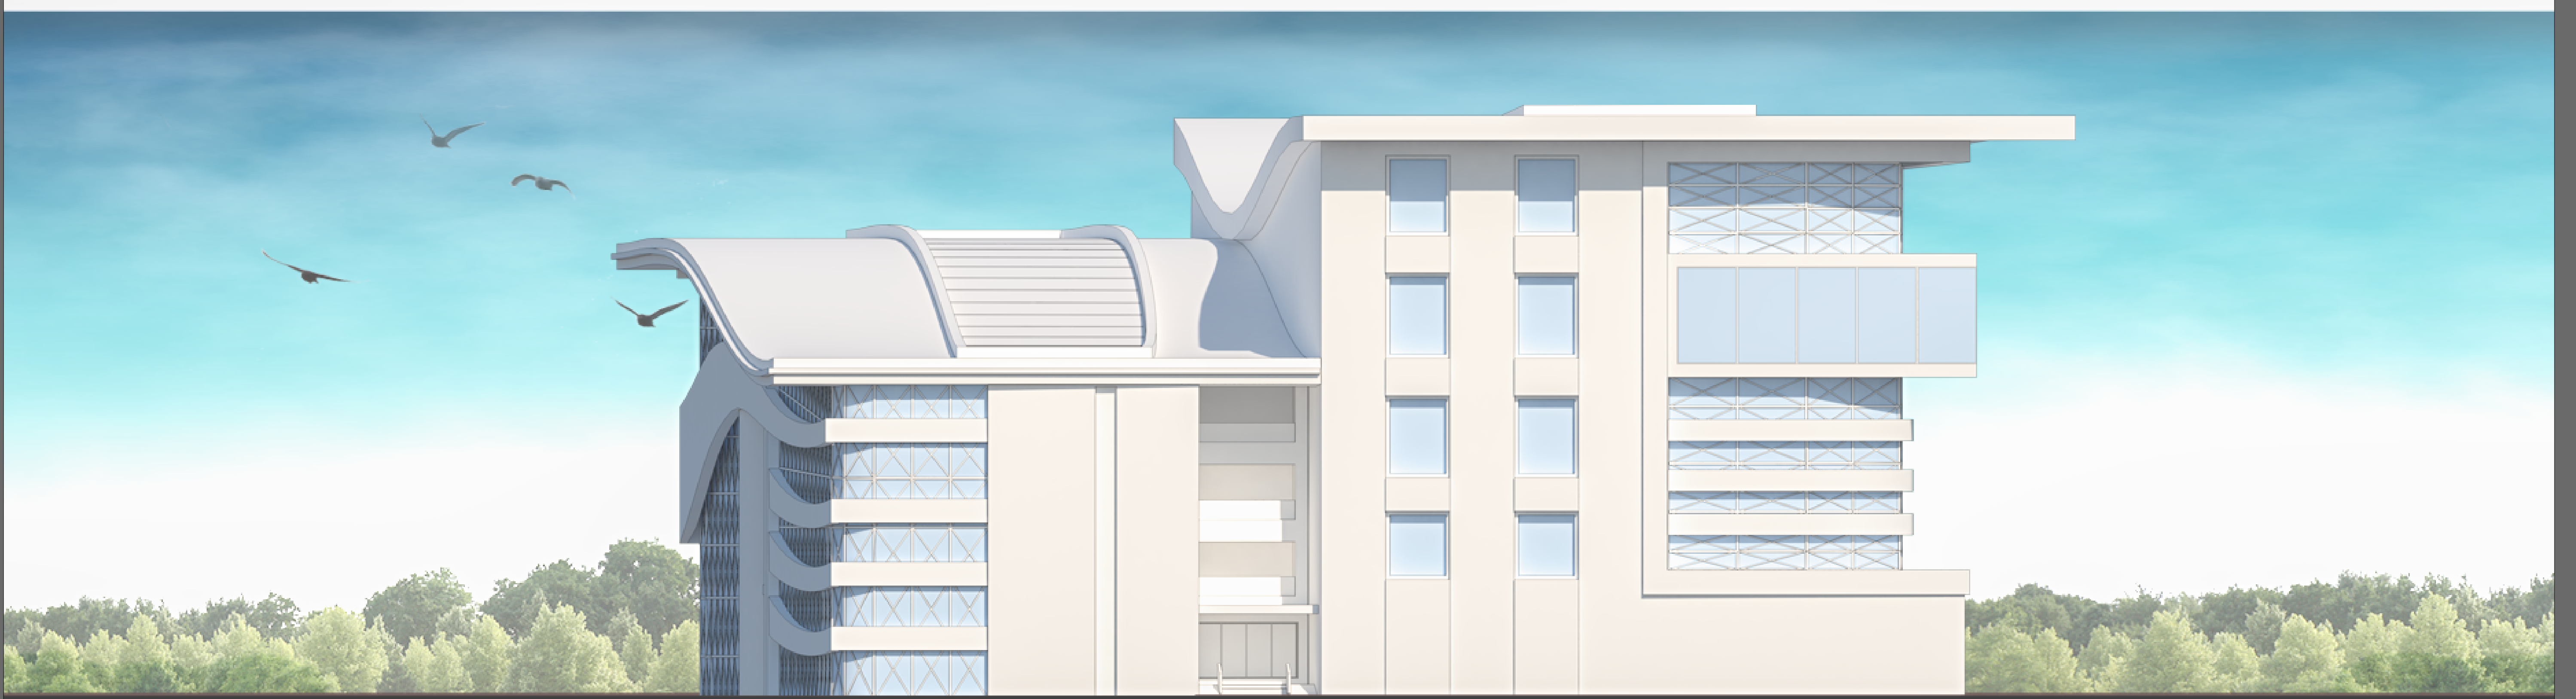

FACADE EST

FACADES

CENTRE NUTRITION ET REMISE EN FORME

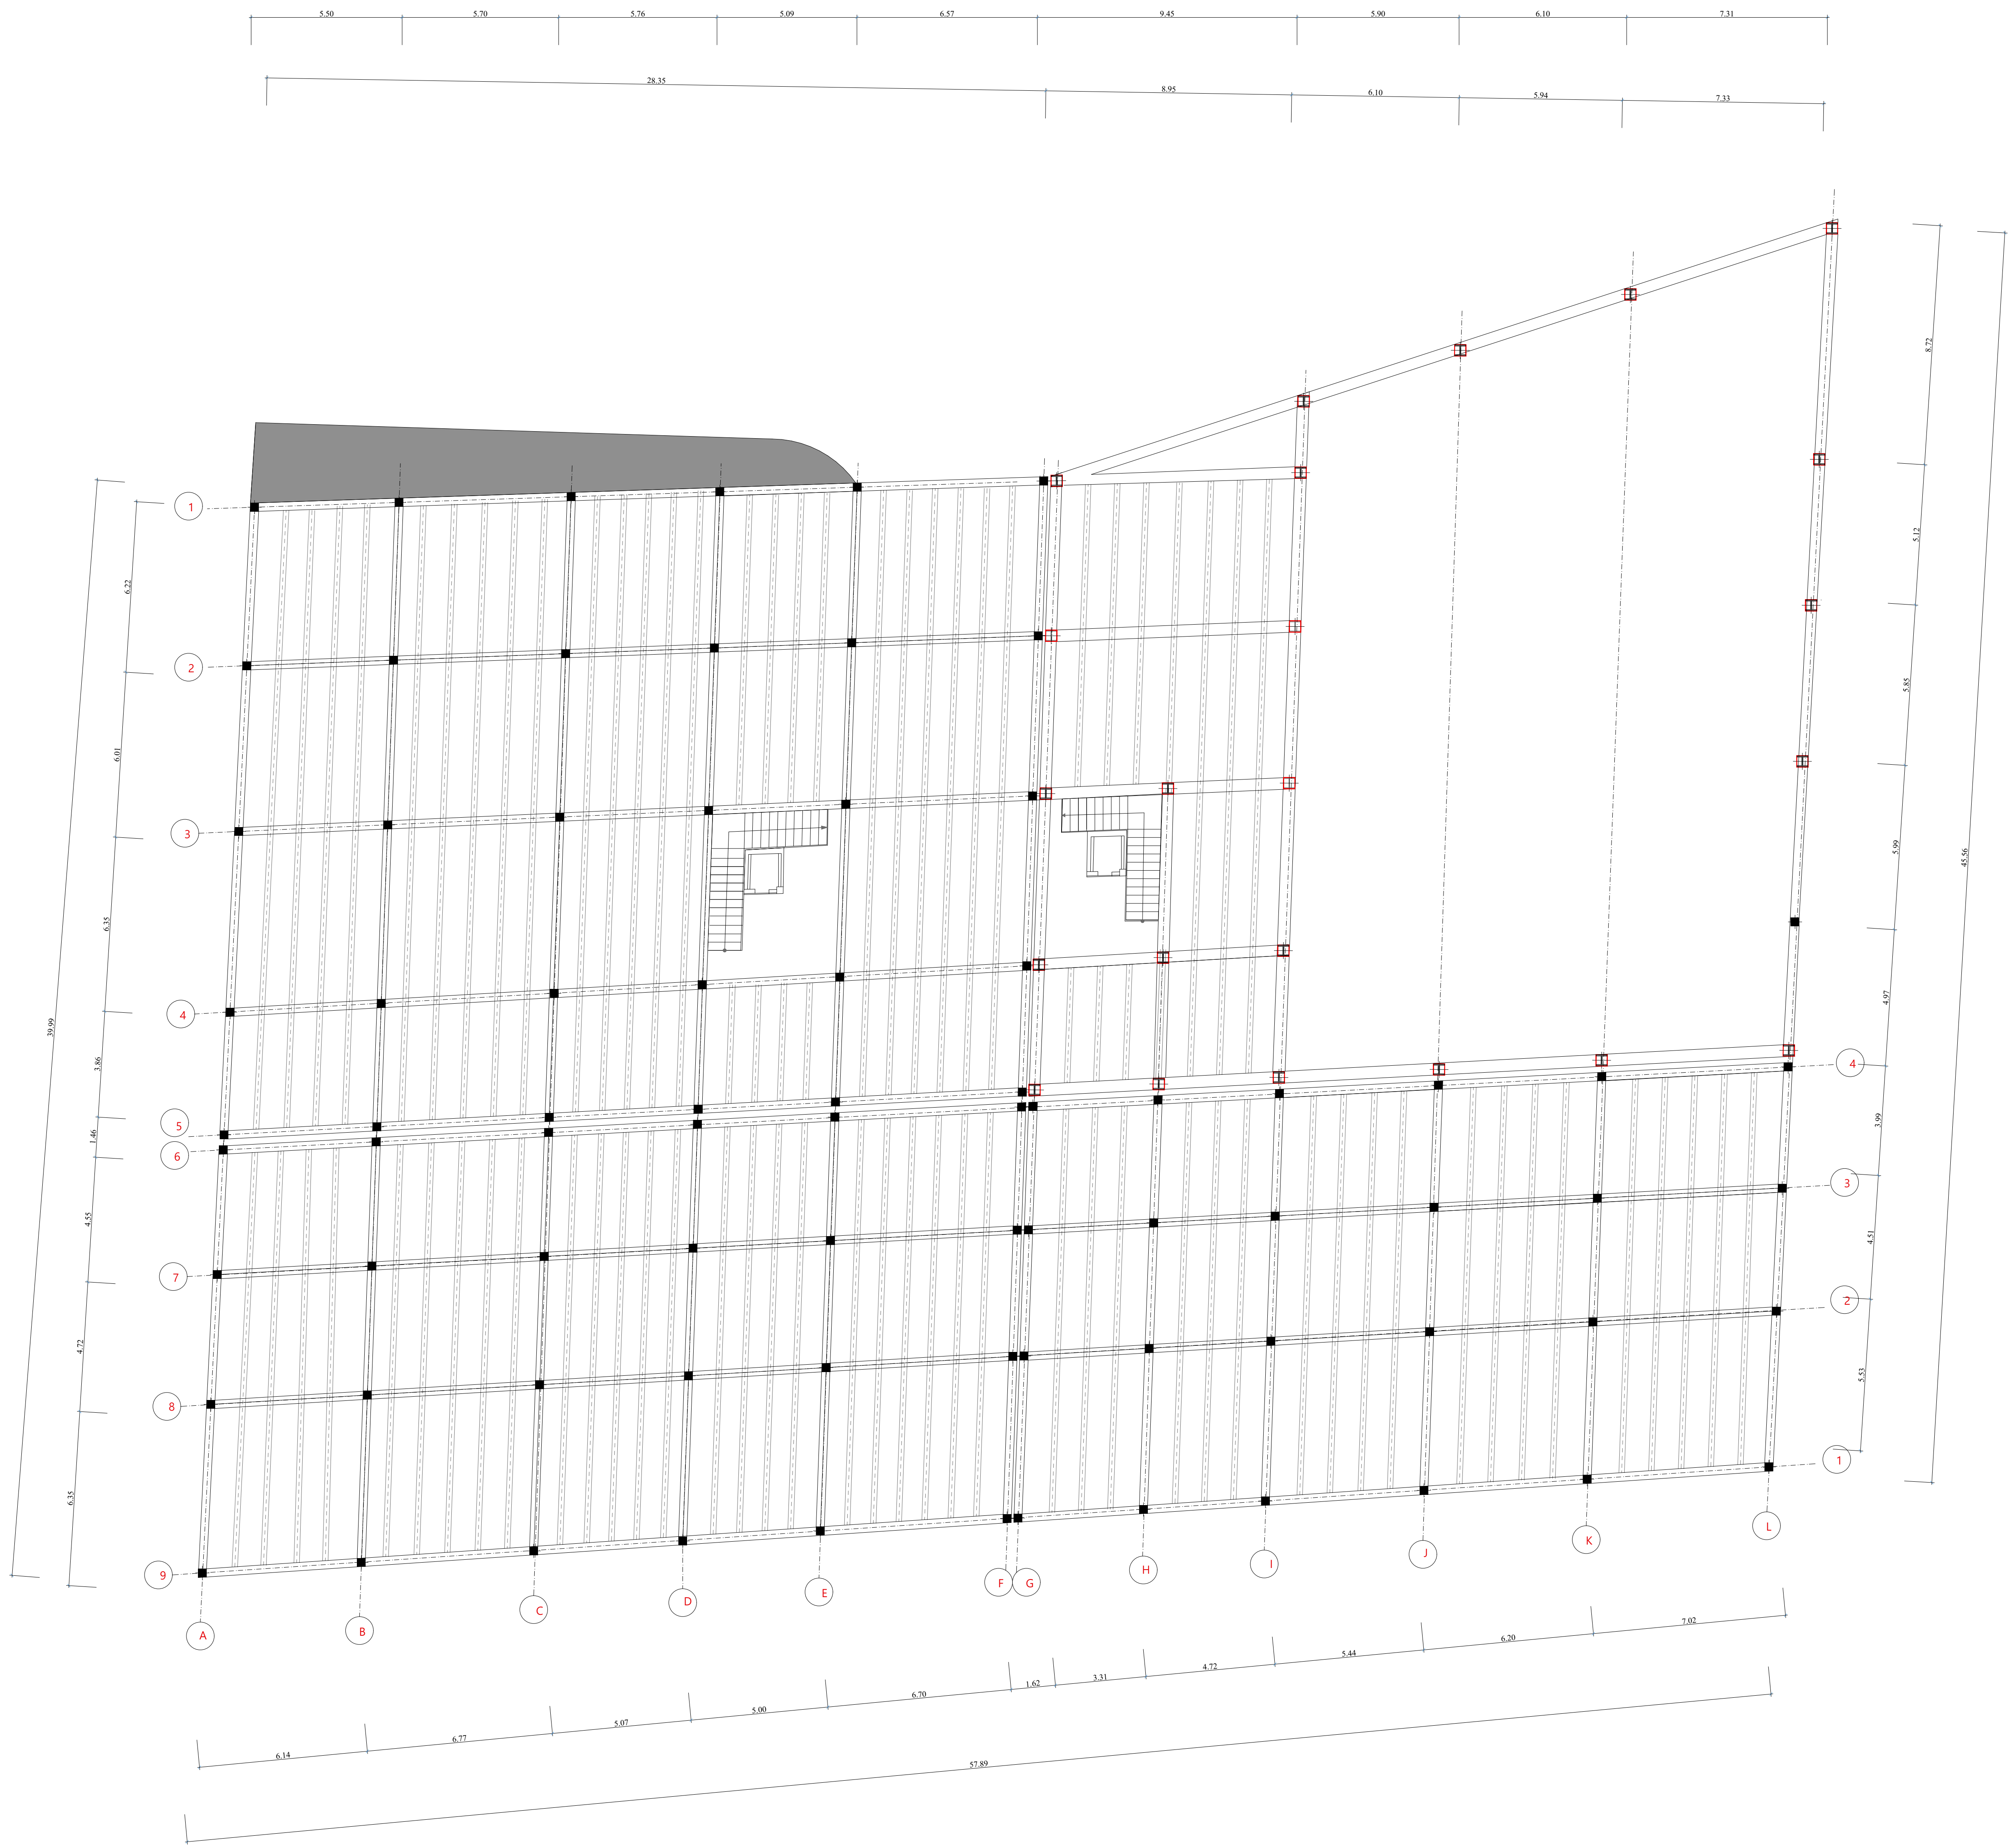


PLAN STRUCTURE




CHAUFFAGE

CHAUFFAGE

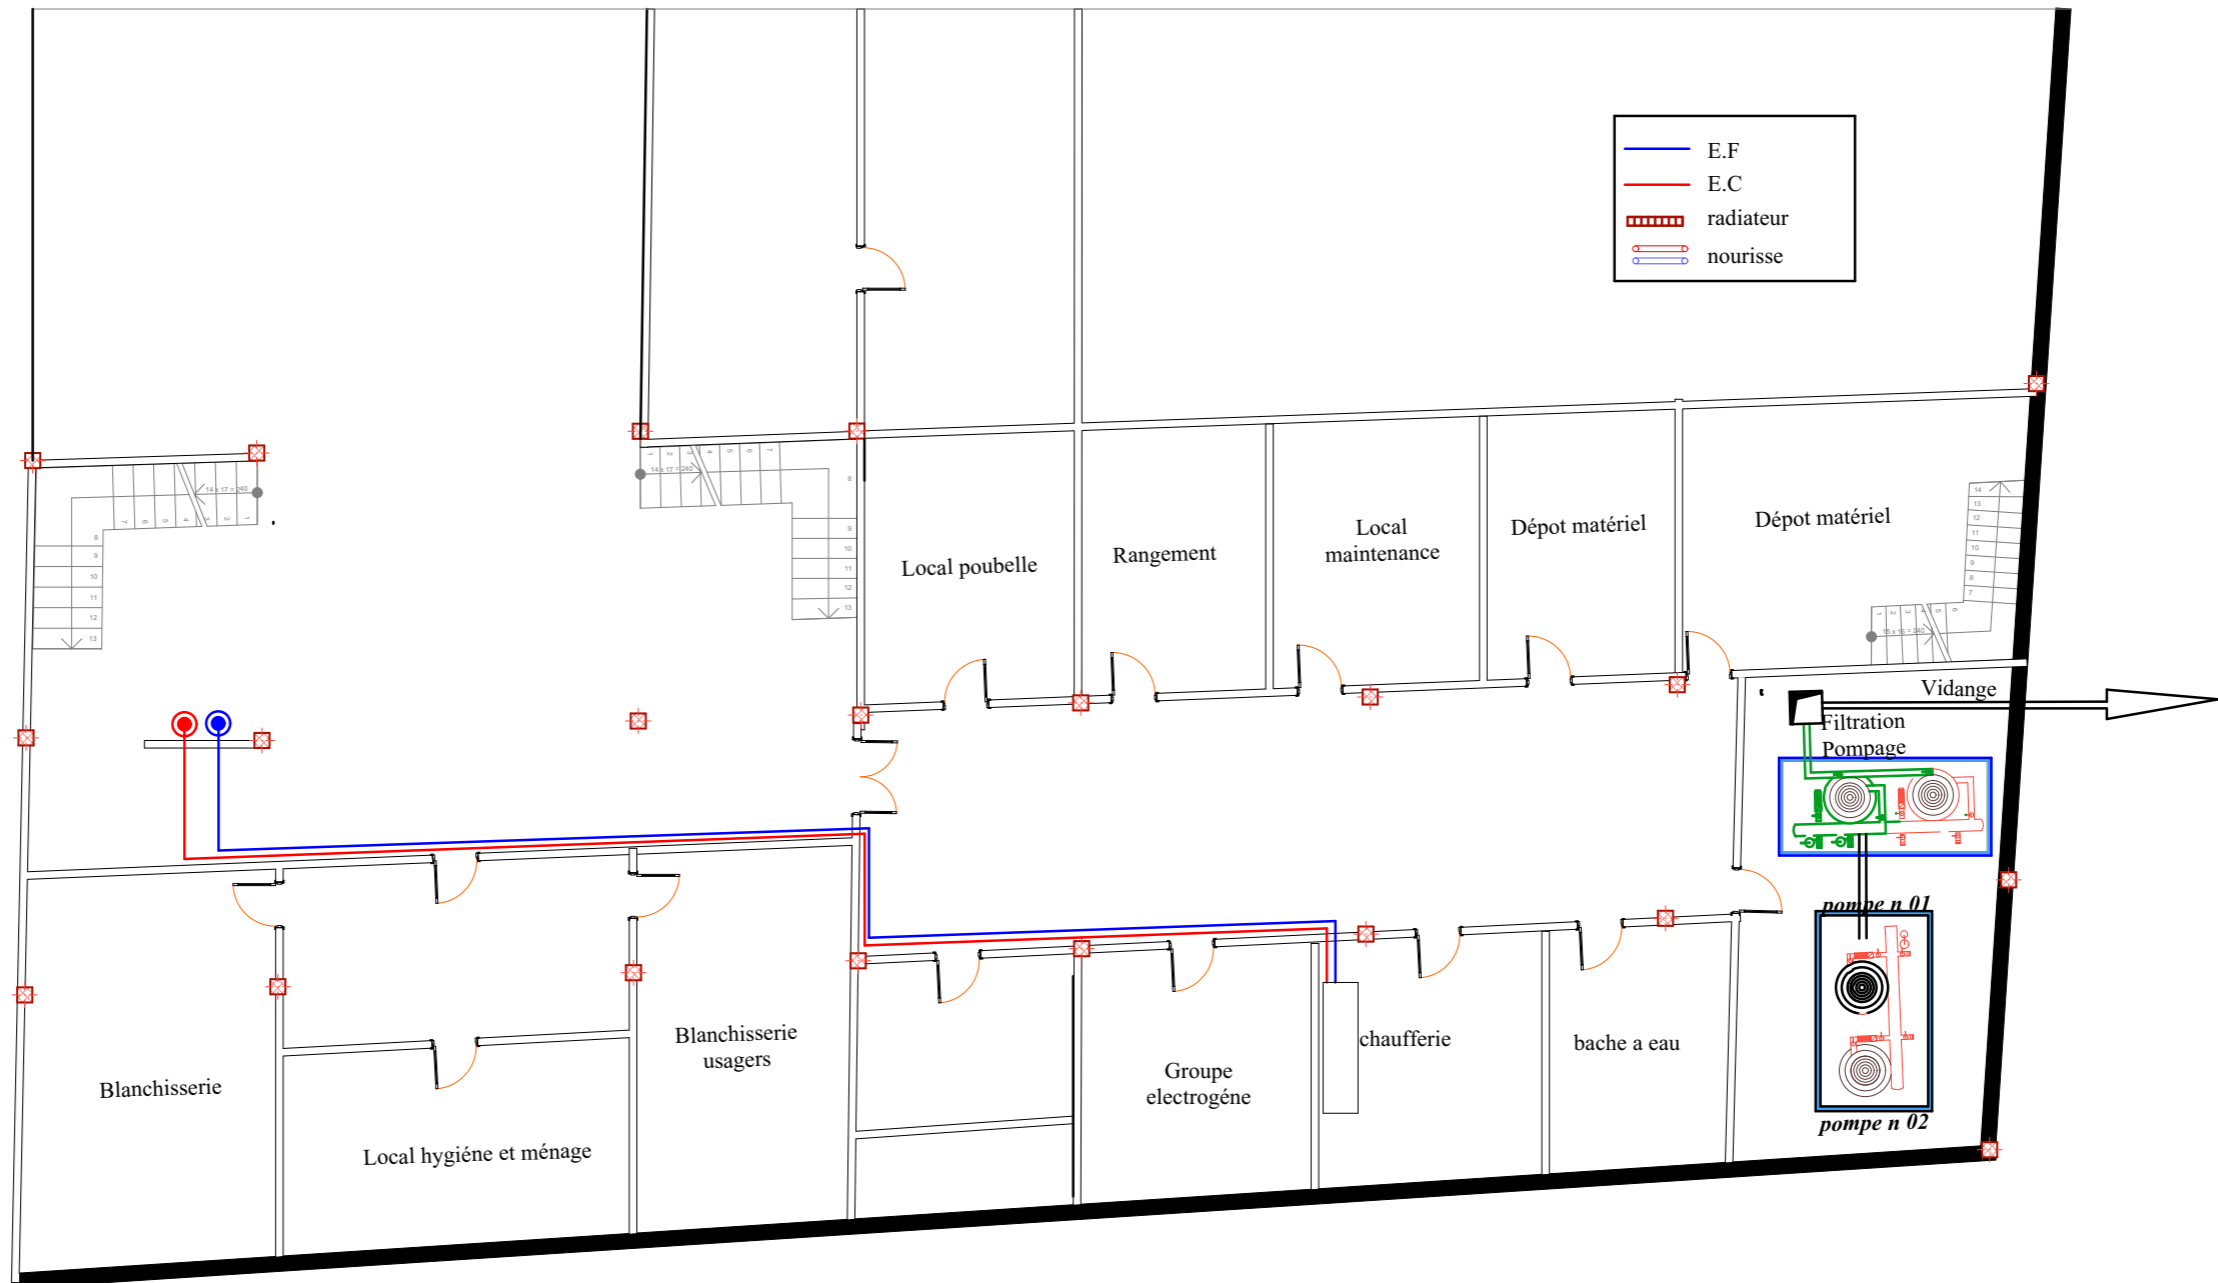


PLAN SOUS SOL

CHAUFFAGE

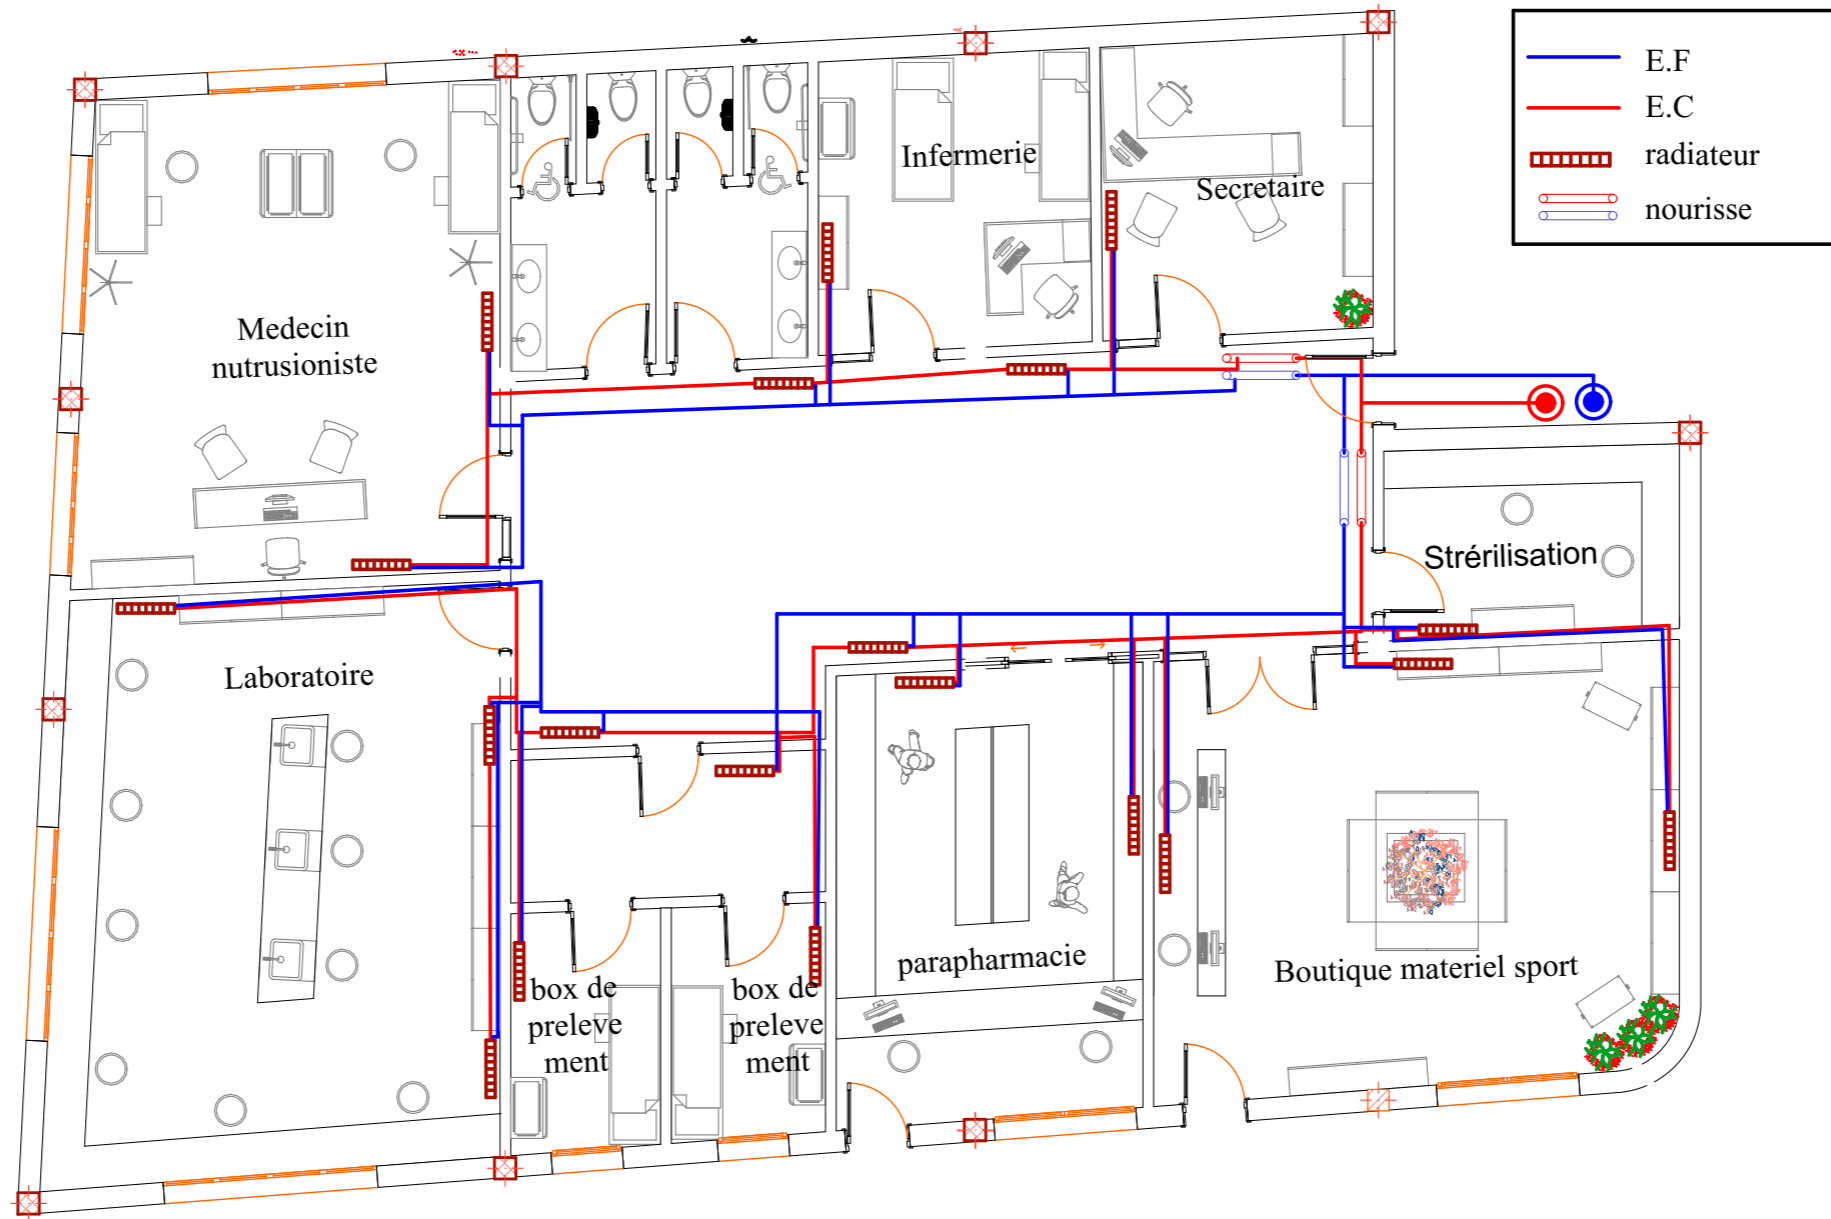


PLAN RDC

CHAUFFAGE

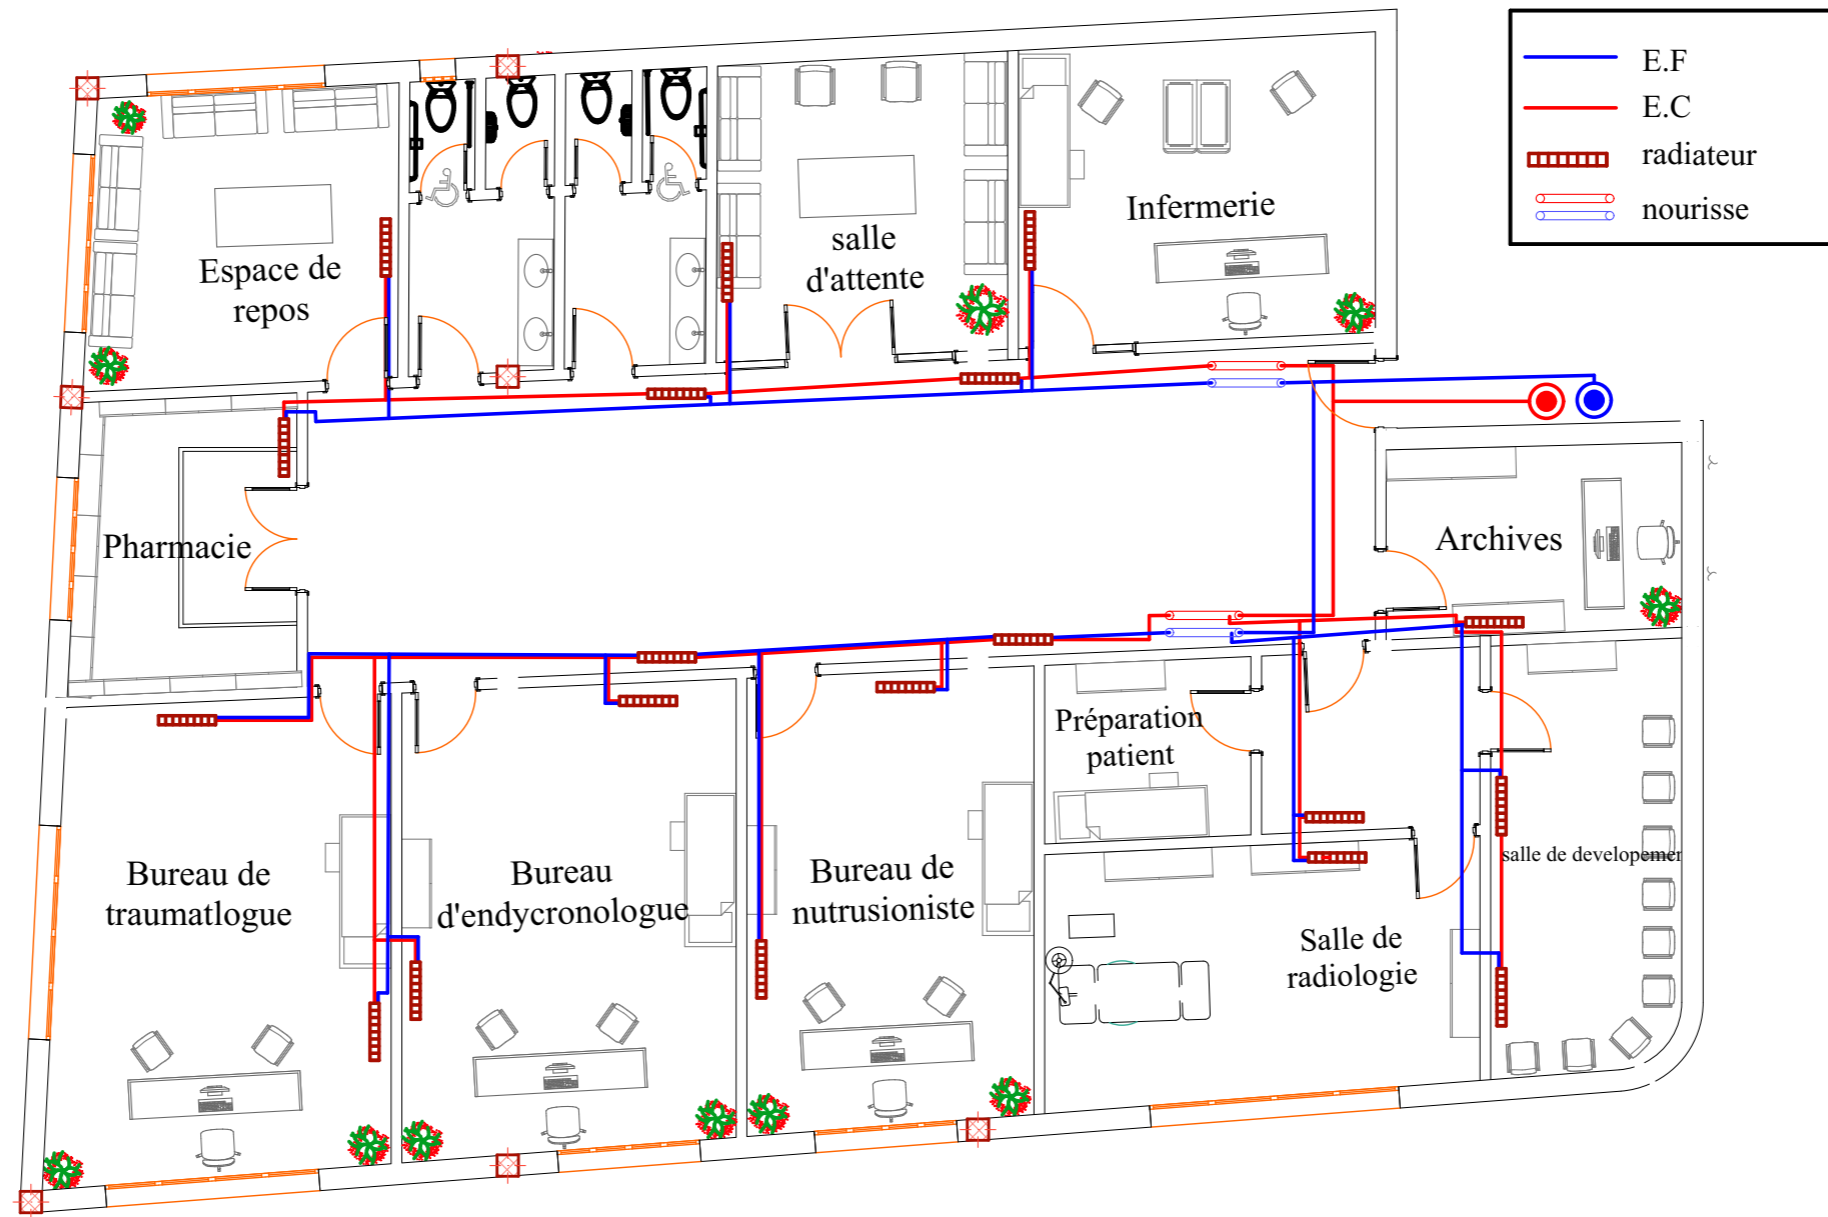


PLAN 1er ETAGE

CHAUFFAGE

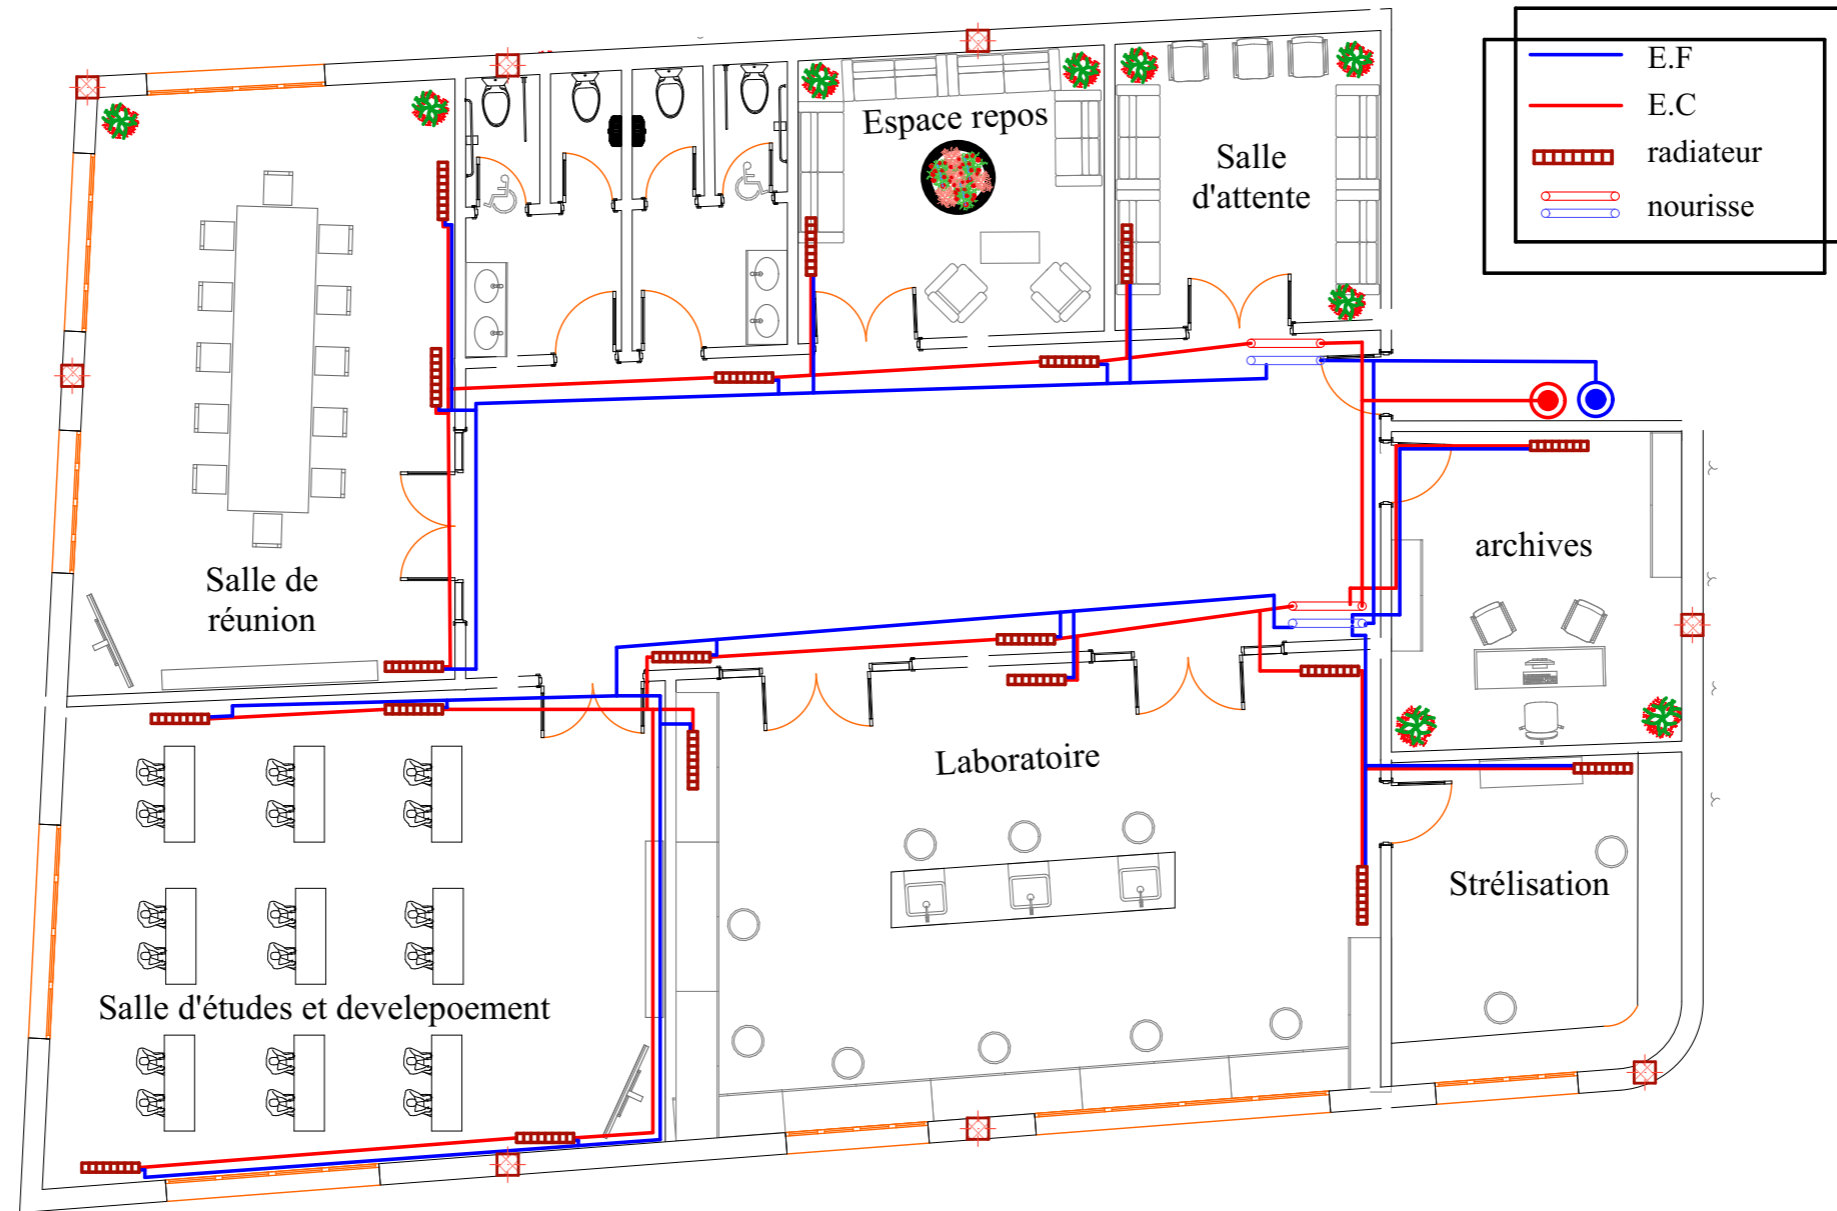

PLAN 2 éme ETAGE

CHAUFFAGE

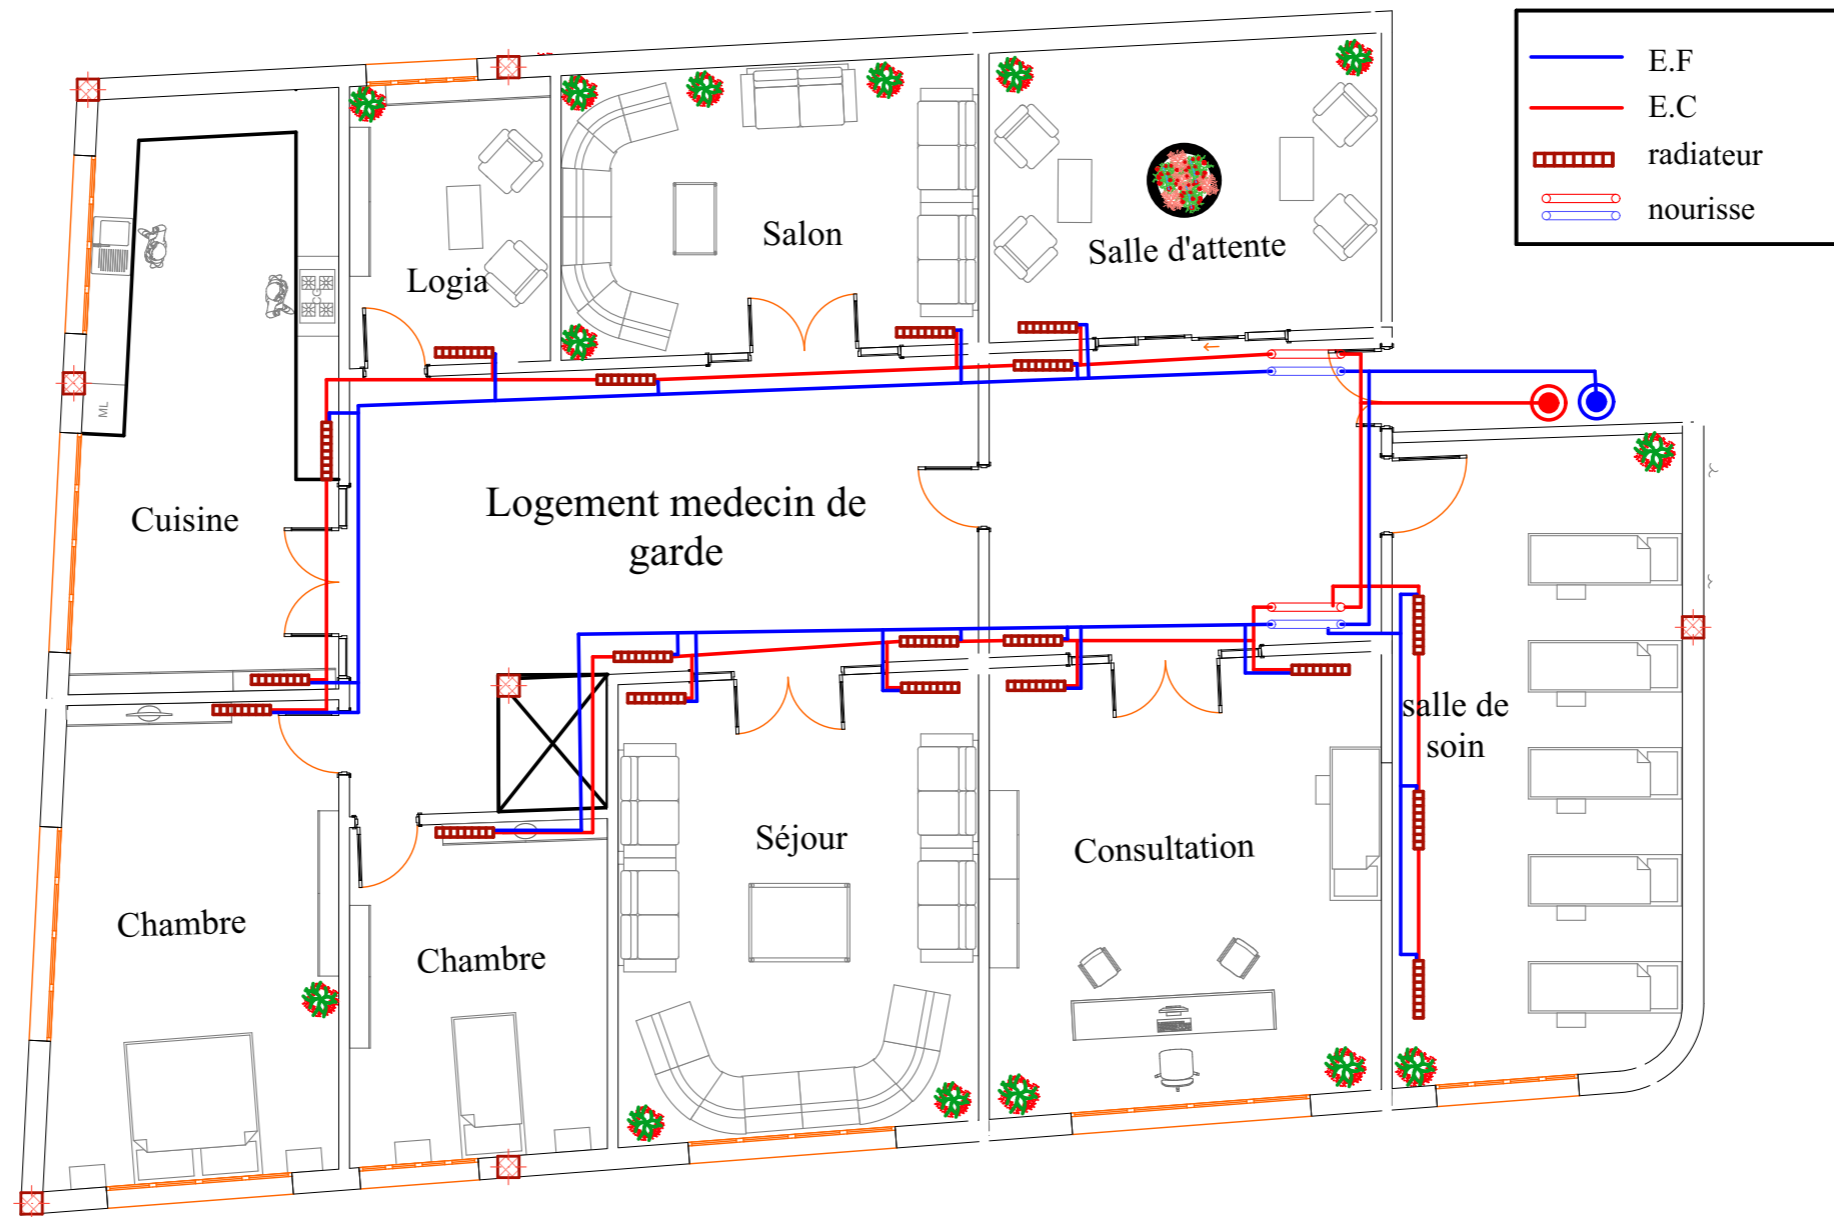


PLAN 3 éme ETAGE

A rectangular sign with a white background and a dark grey border. The sign features a dark grey horizontal bar at the top and bottom. On the left side, there are three red diagonal stripes. A large red trapezoidal shape is positioned on the right side, containing the text "ECLAIRAGE DE SECURITE" in white, bold, uppercase letters.


**ECLAIRAGE DE
SECURITE**




PLAN SOUS SOL

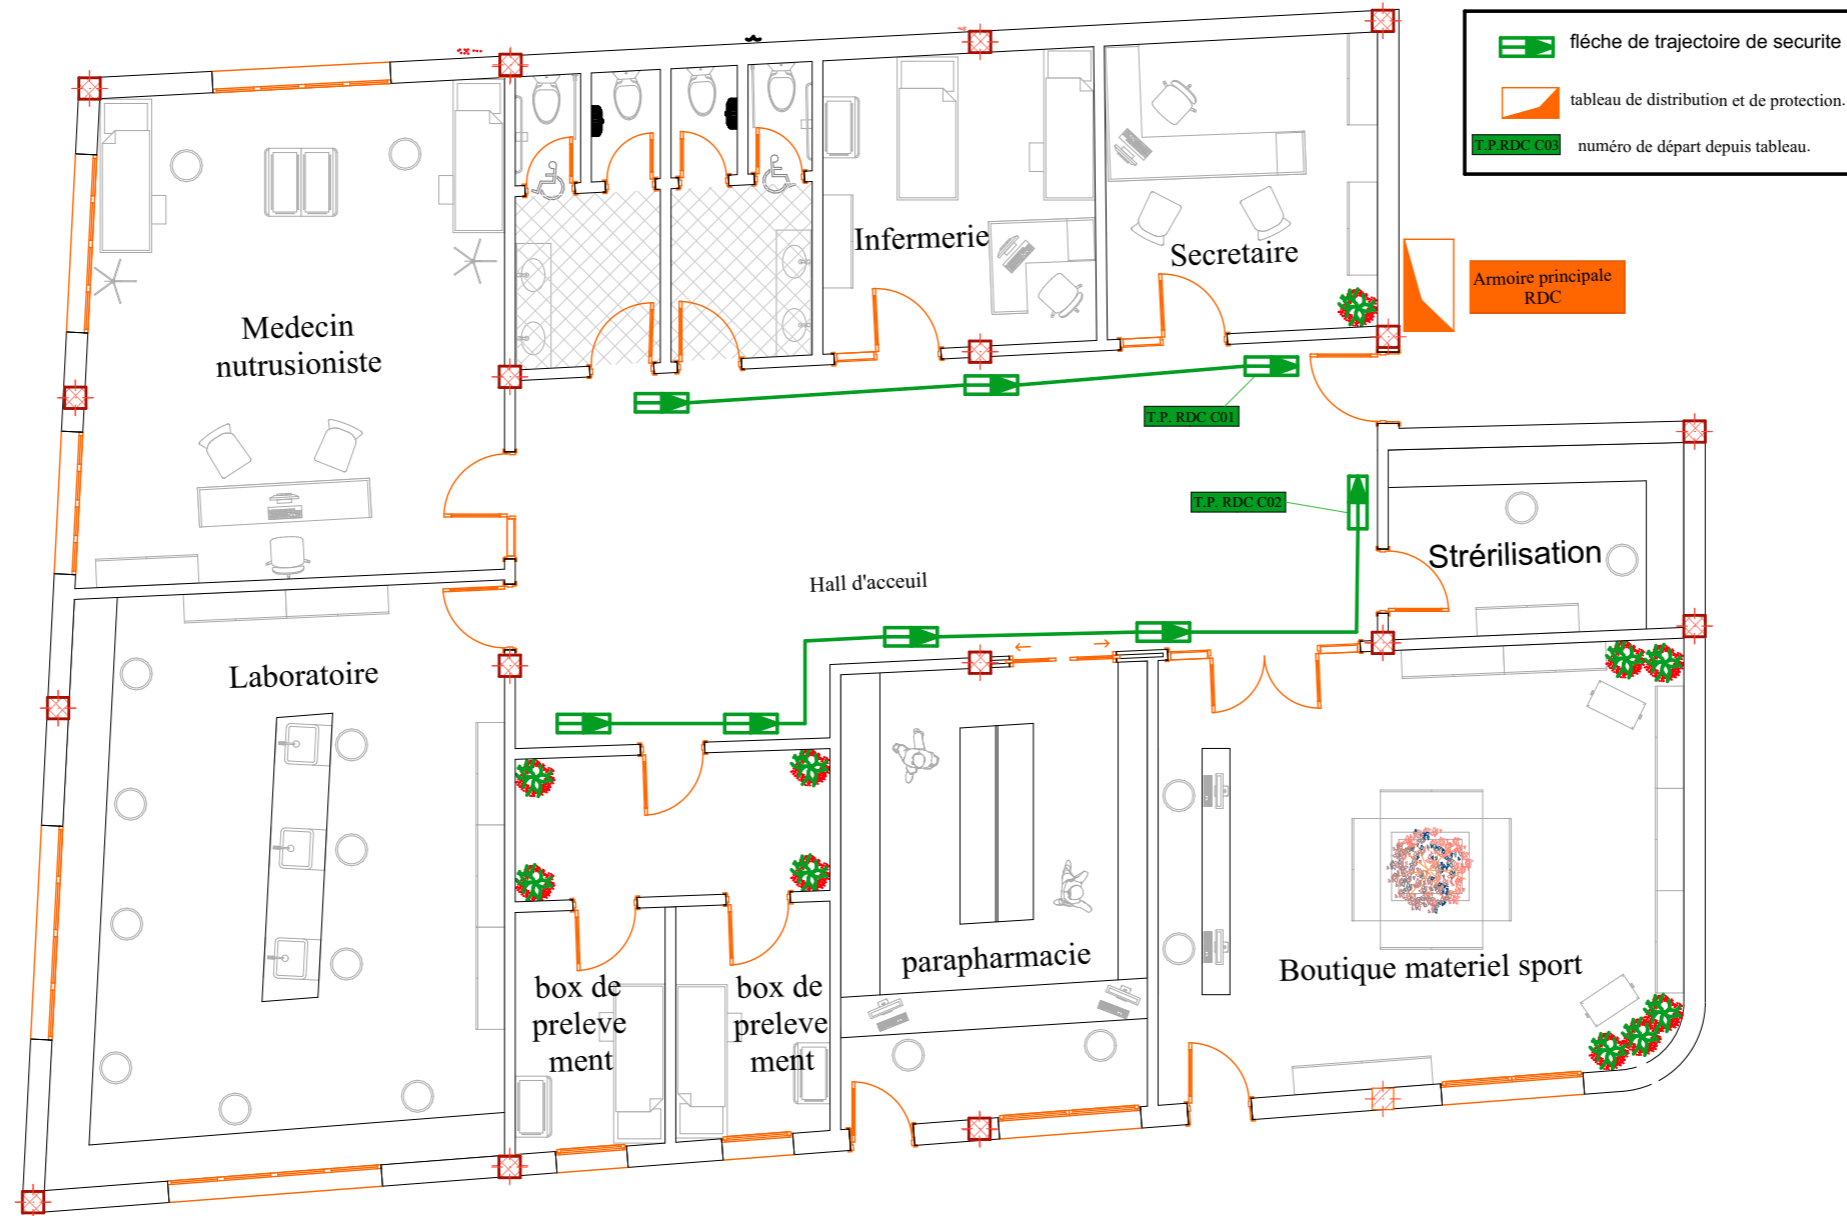


PLAN RDC

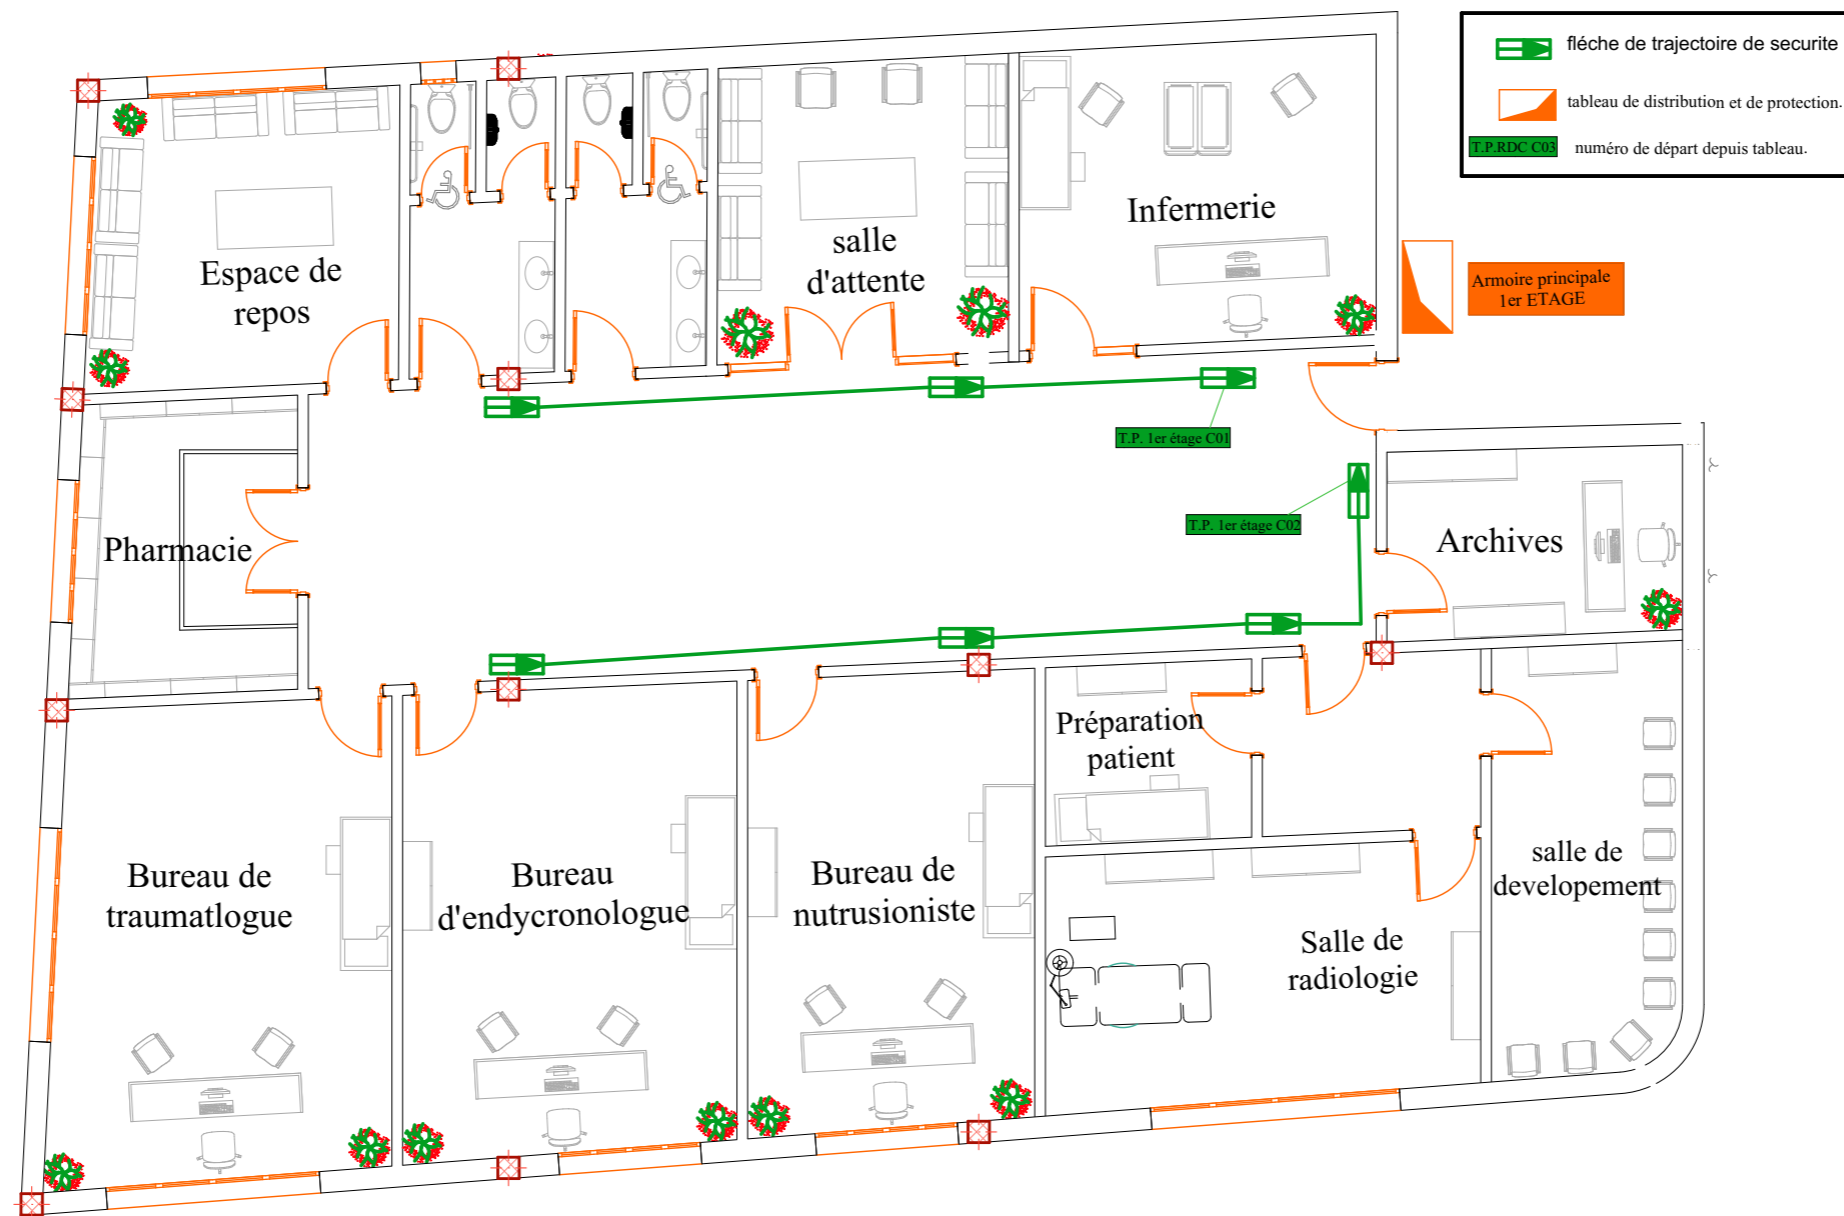

PLAN 1er ETAGE

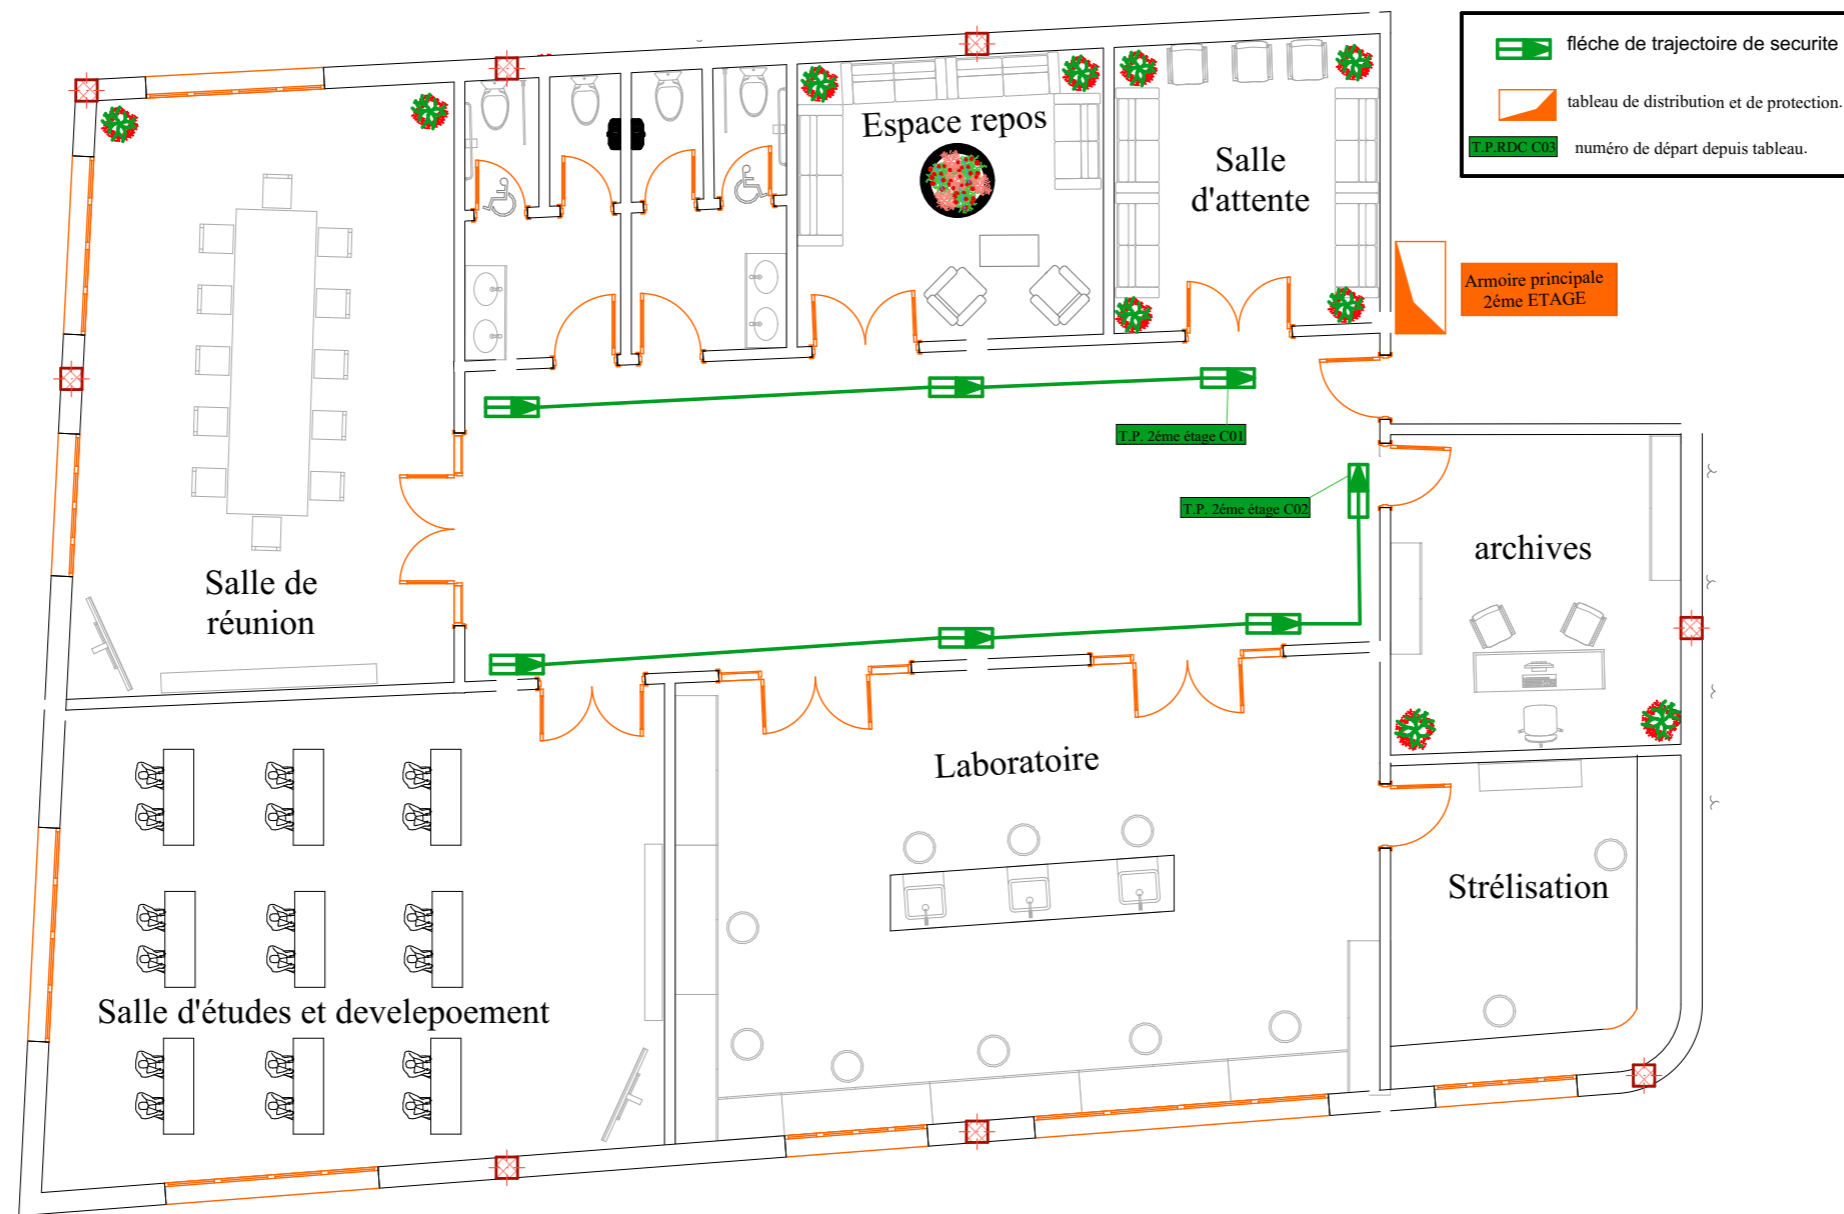


PLAN 2 éme ETAGE

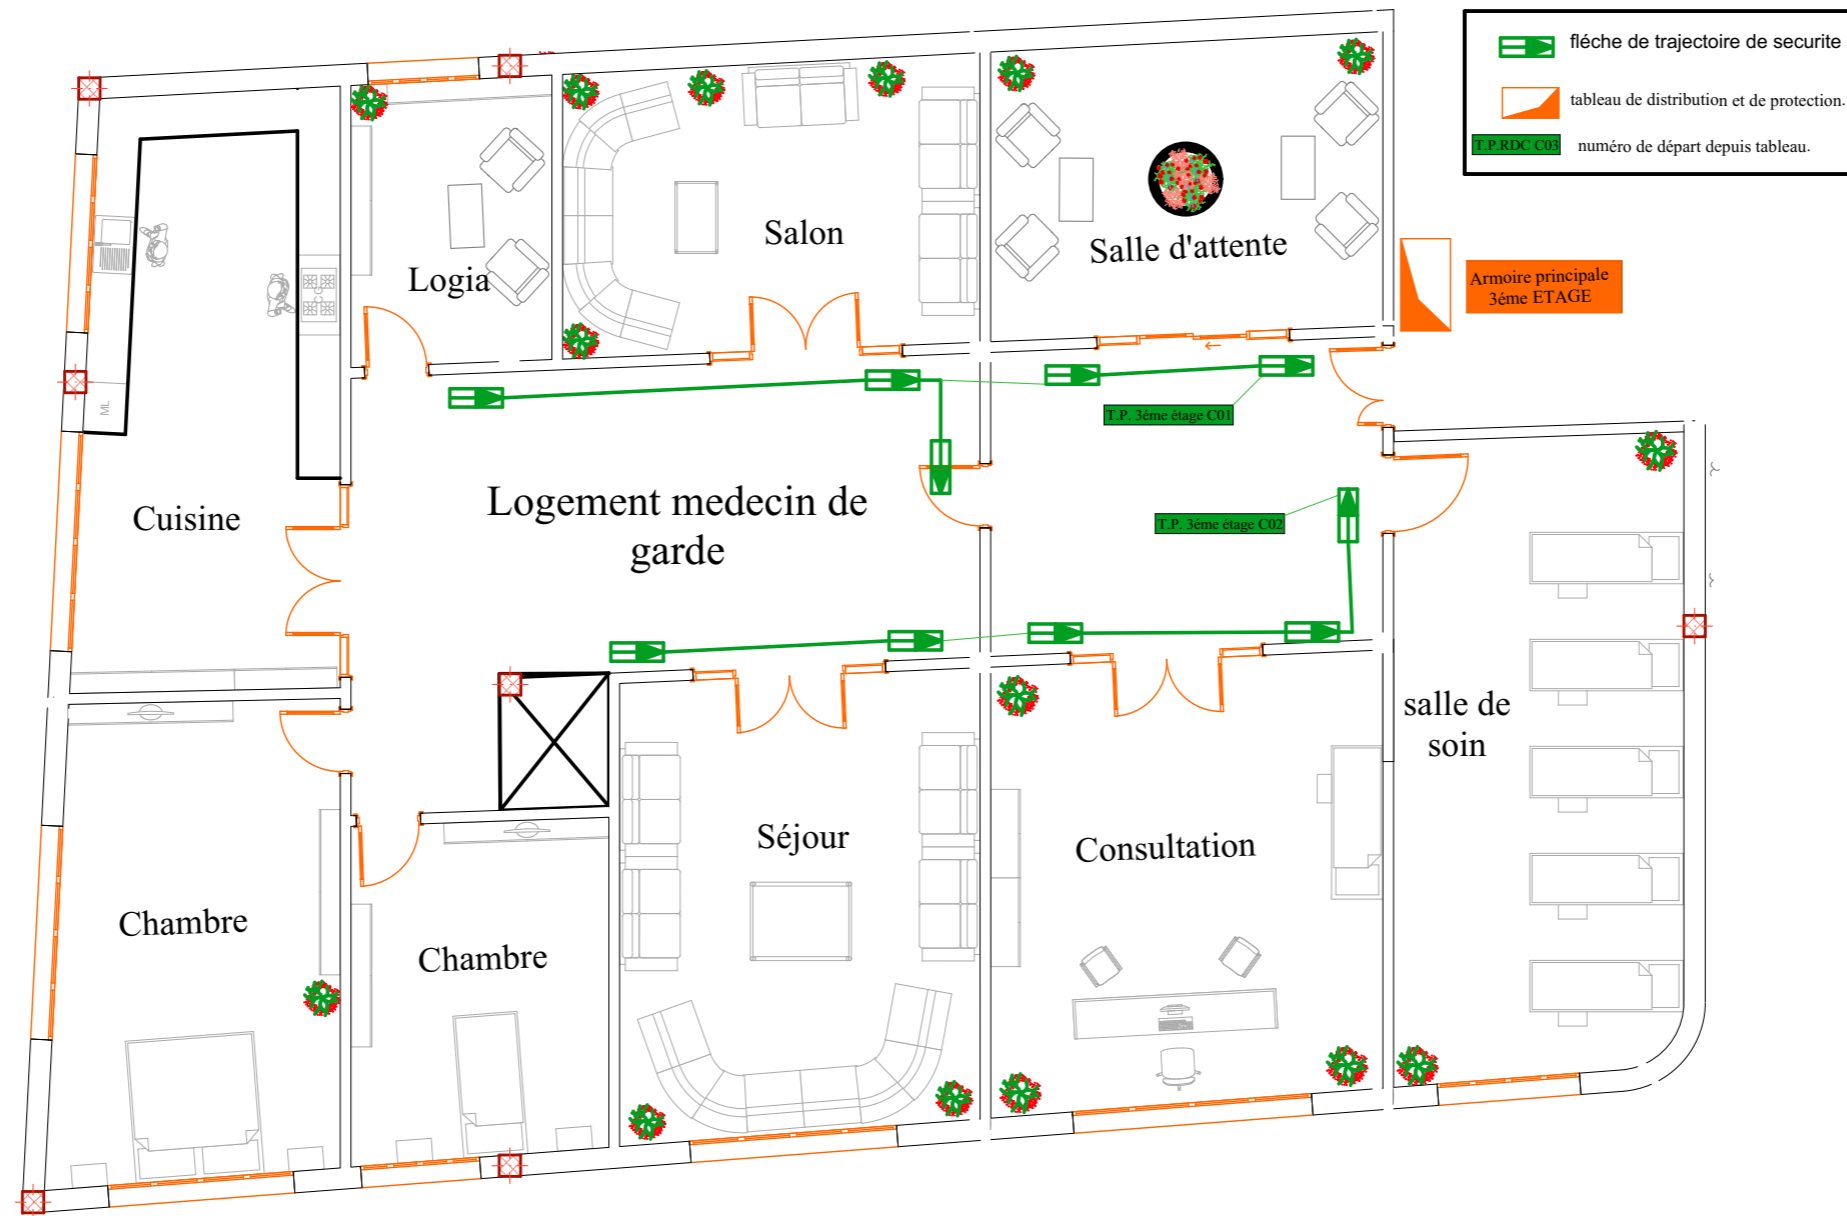


PLAN 3 éme ETAGE

SYNOPTIQUE ELECTRICITE

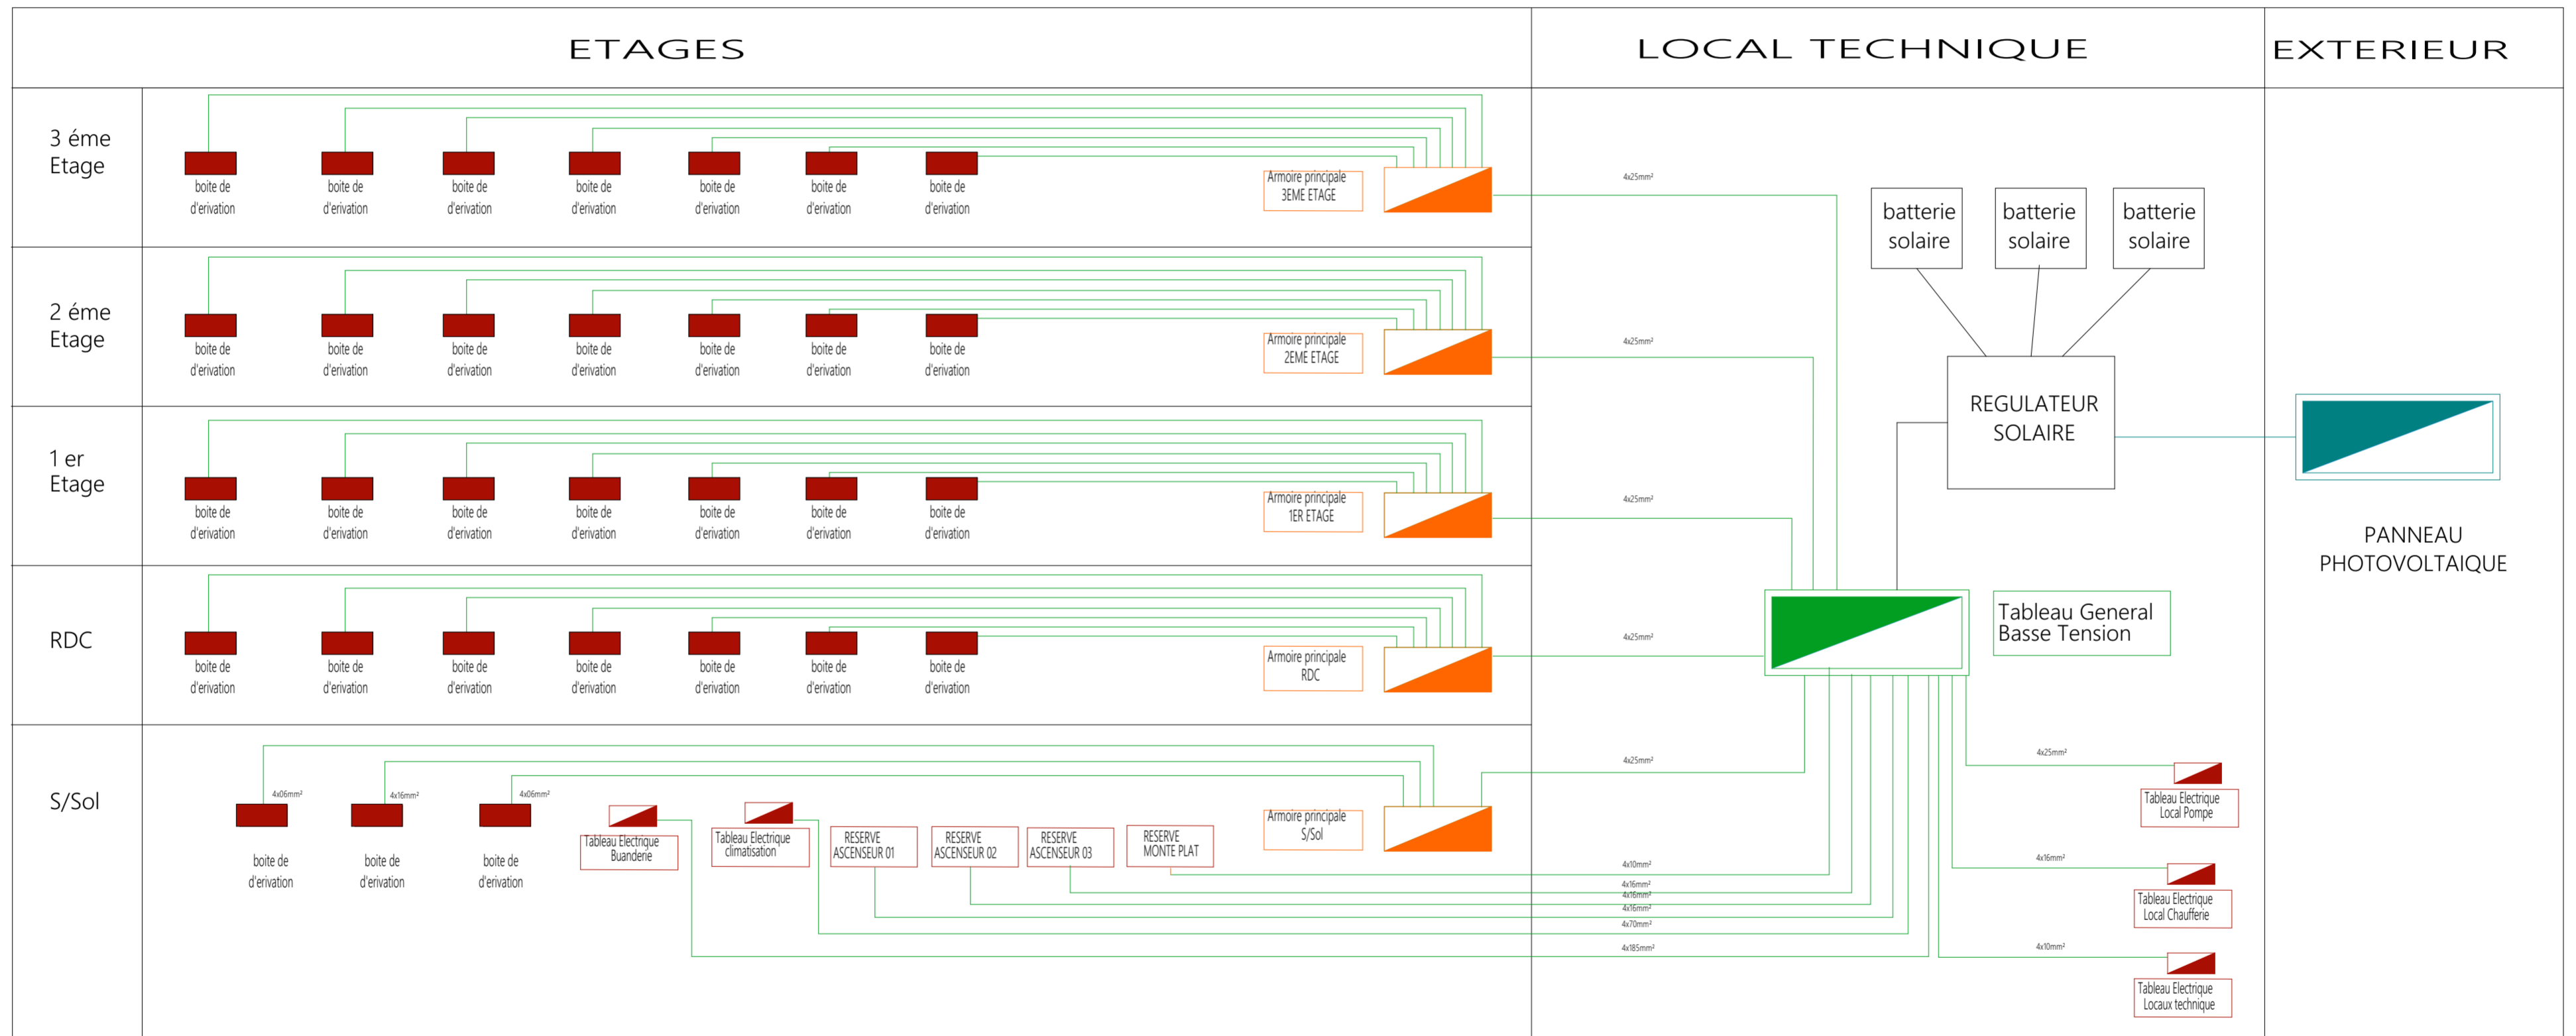





CAMERA ET
RESEAU D'INCENDIE

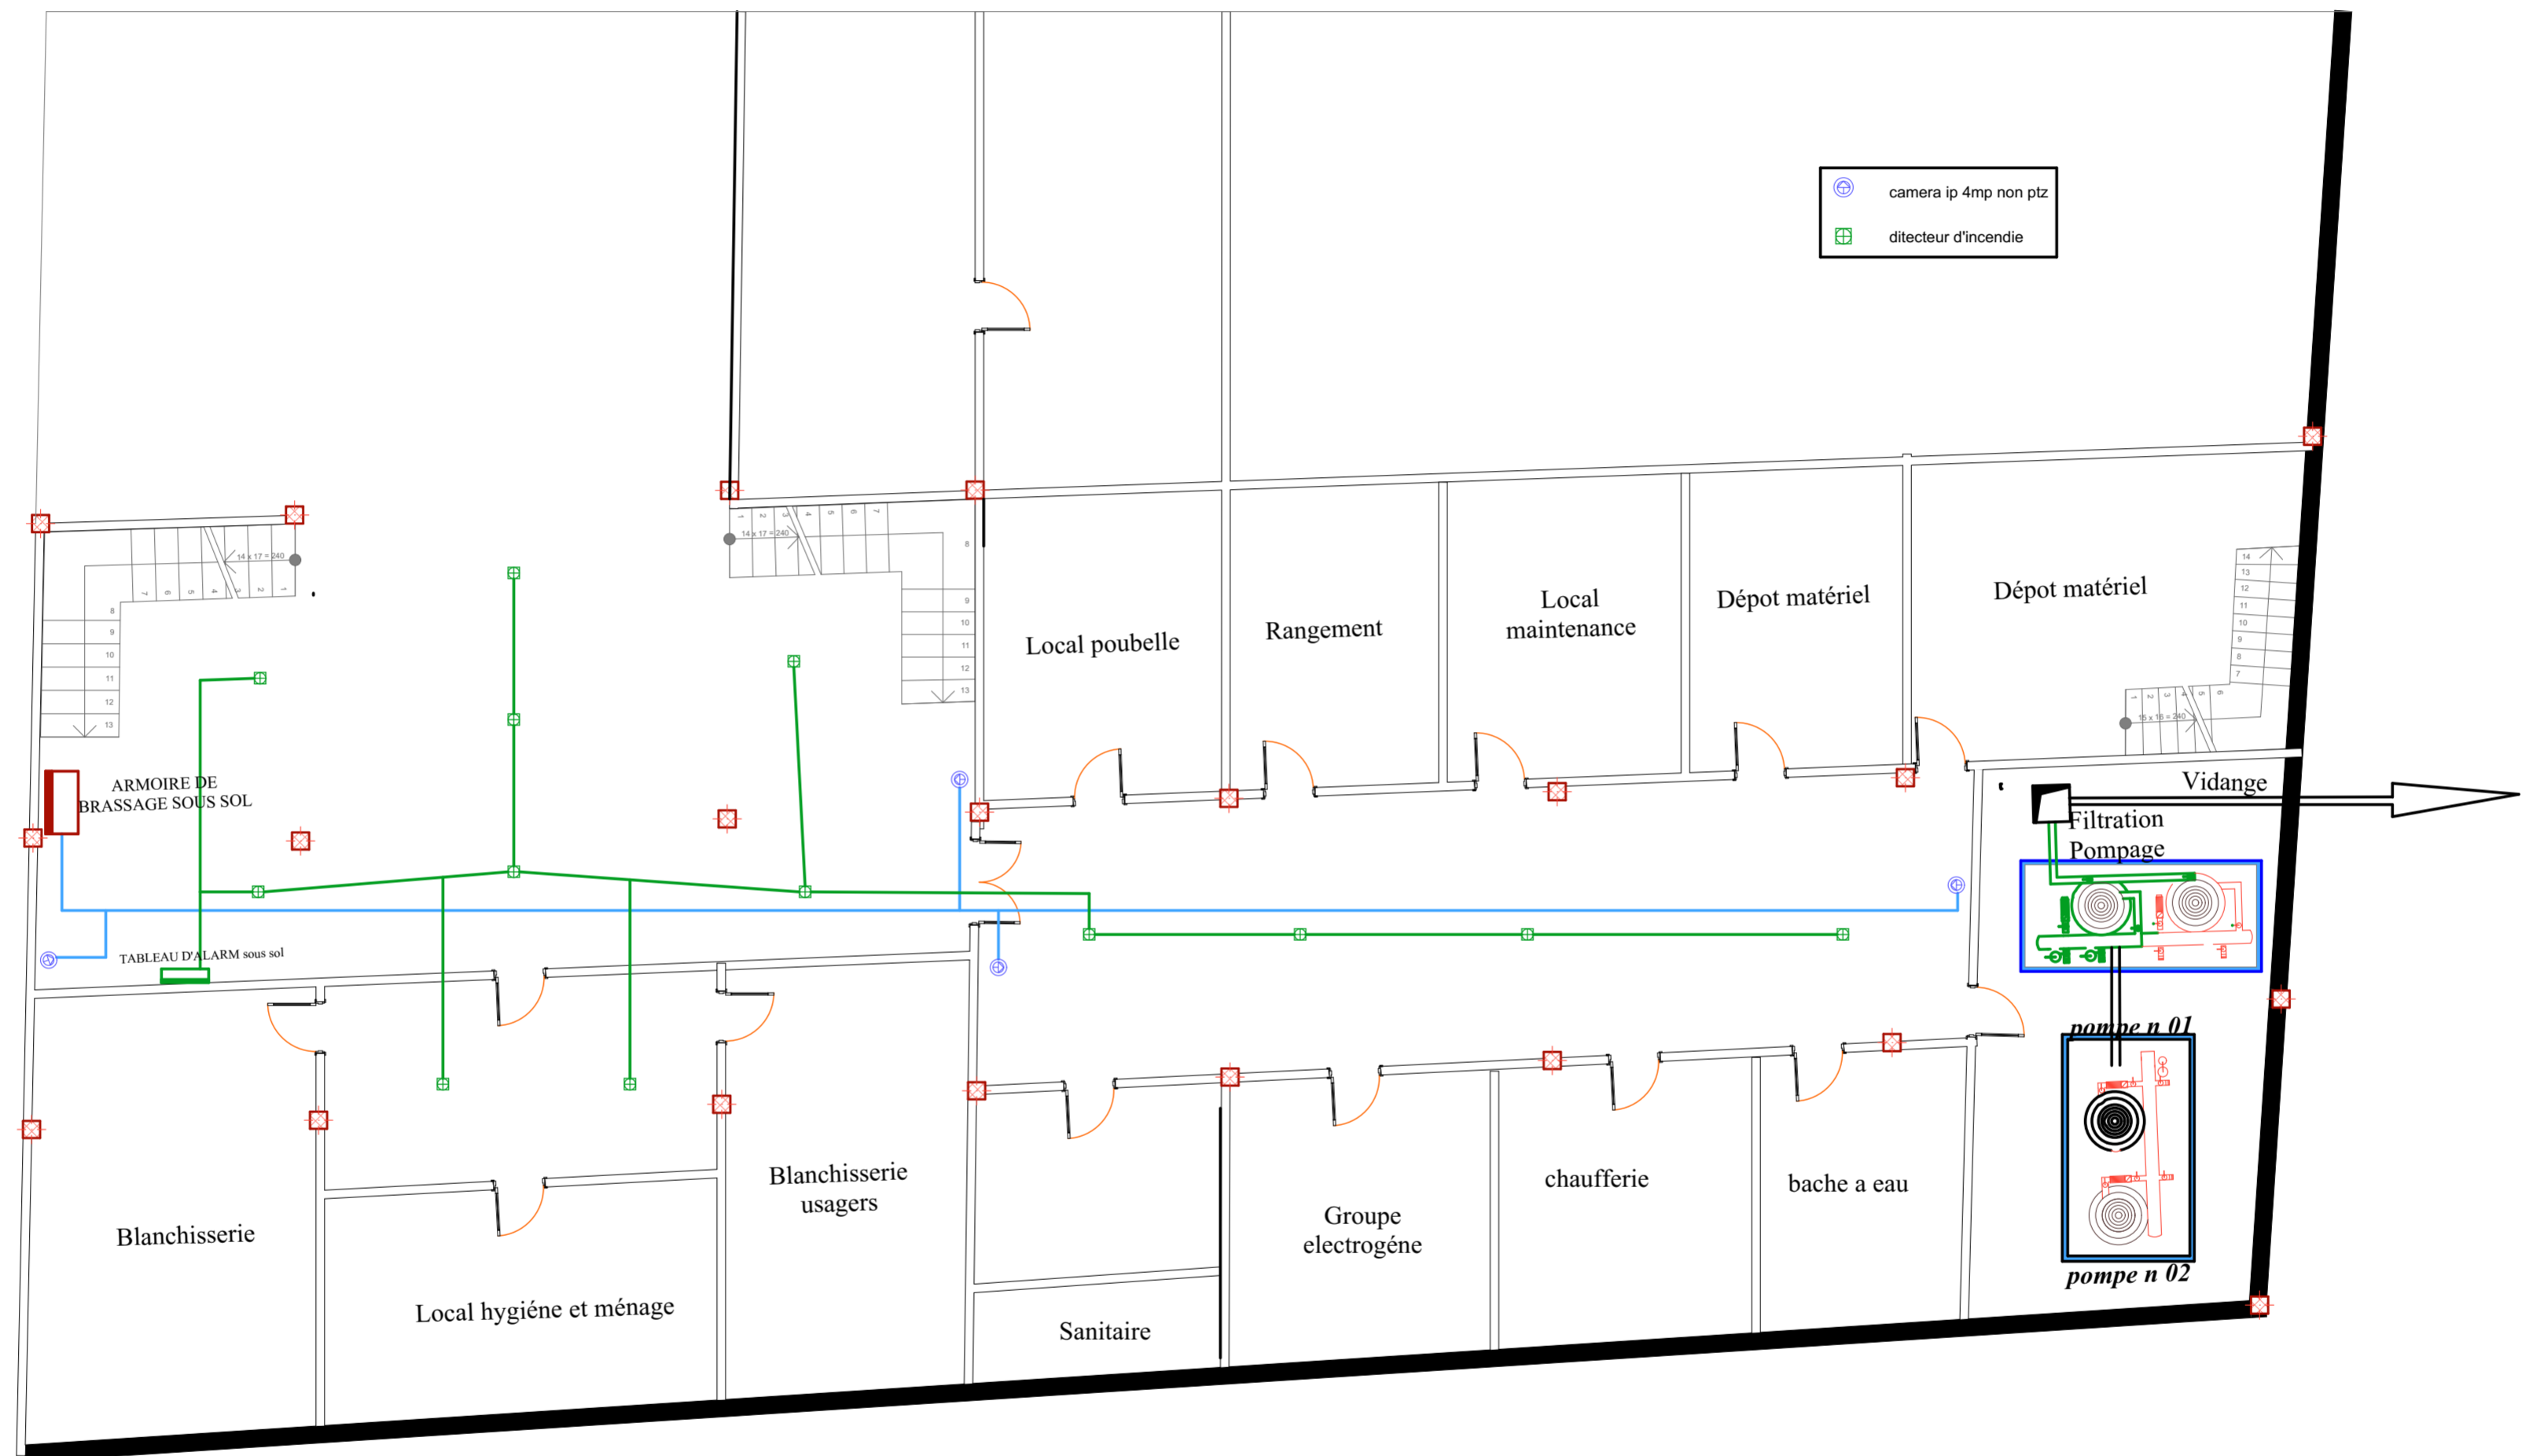


PLAN SOUS SOL

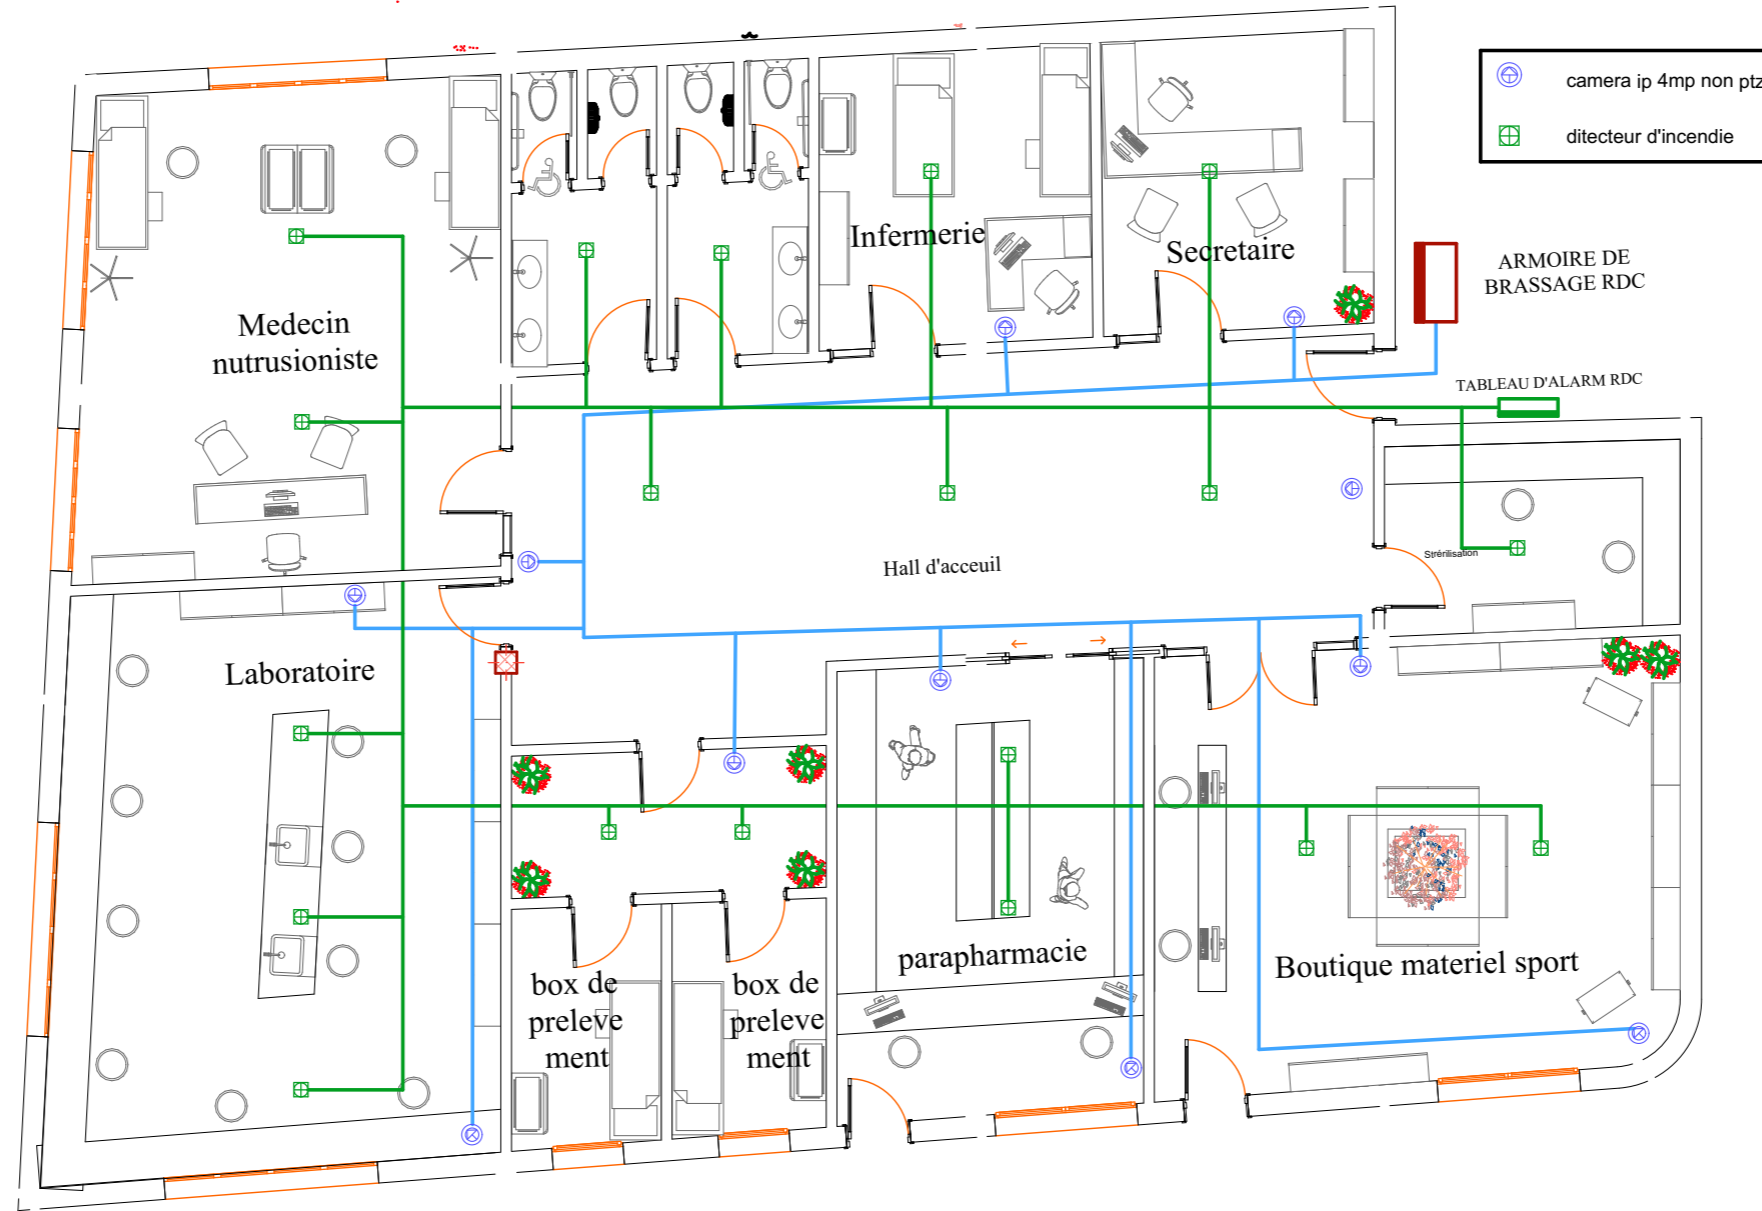


PLAN RDC

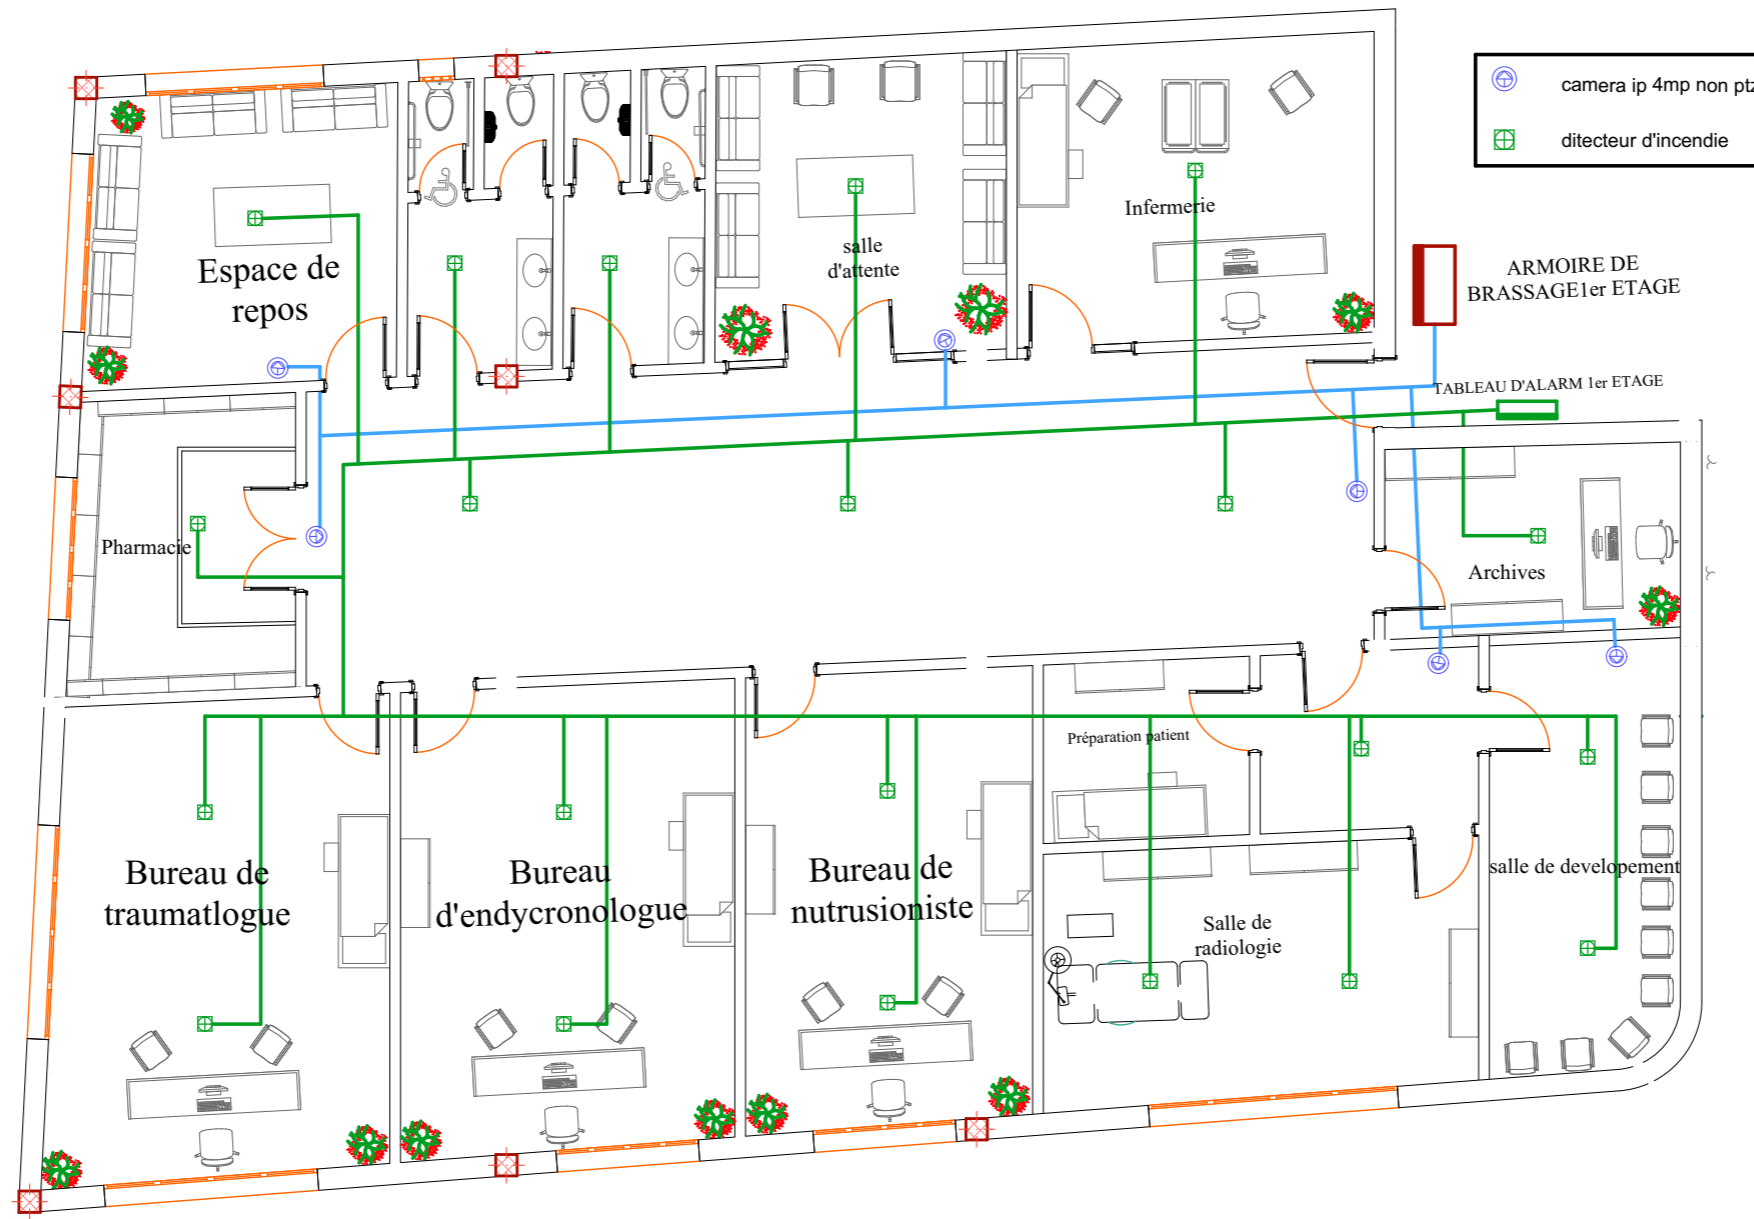

PLAN 1er ETAGE

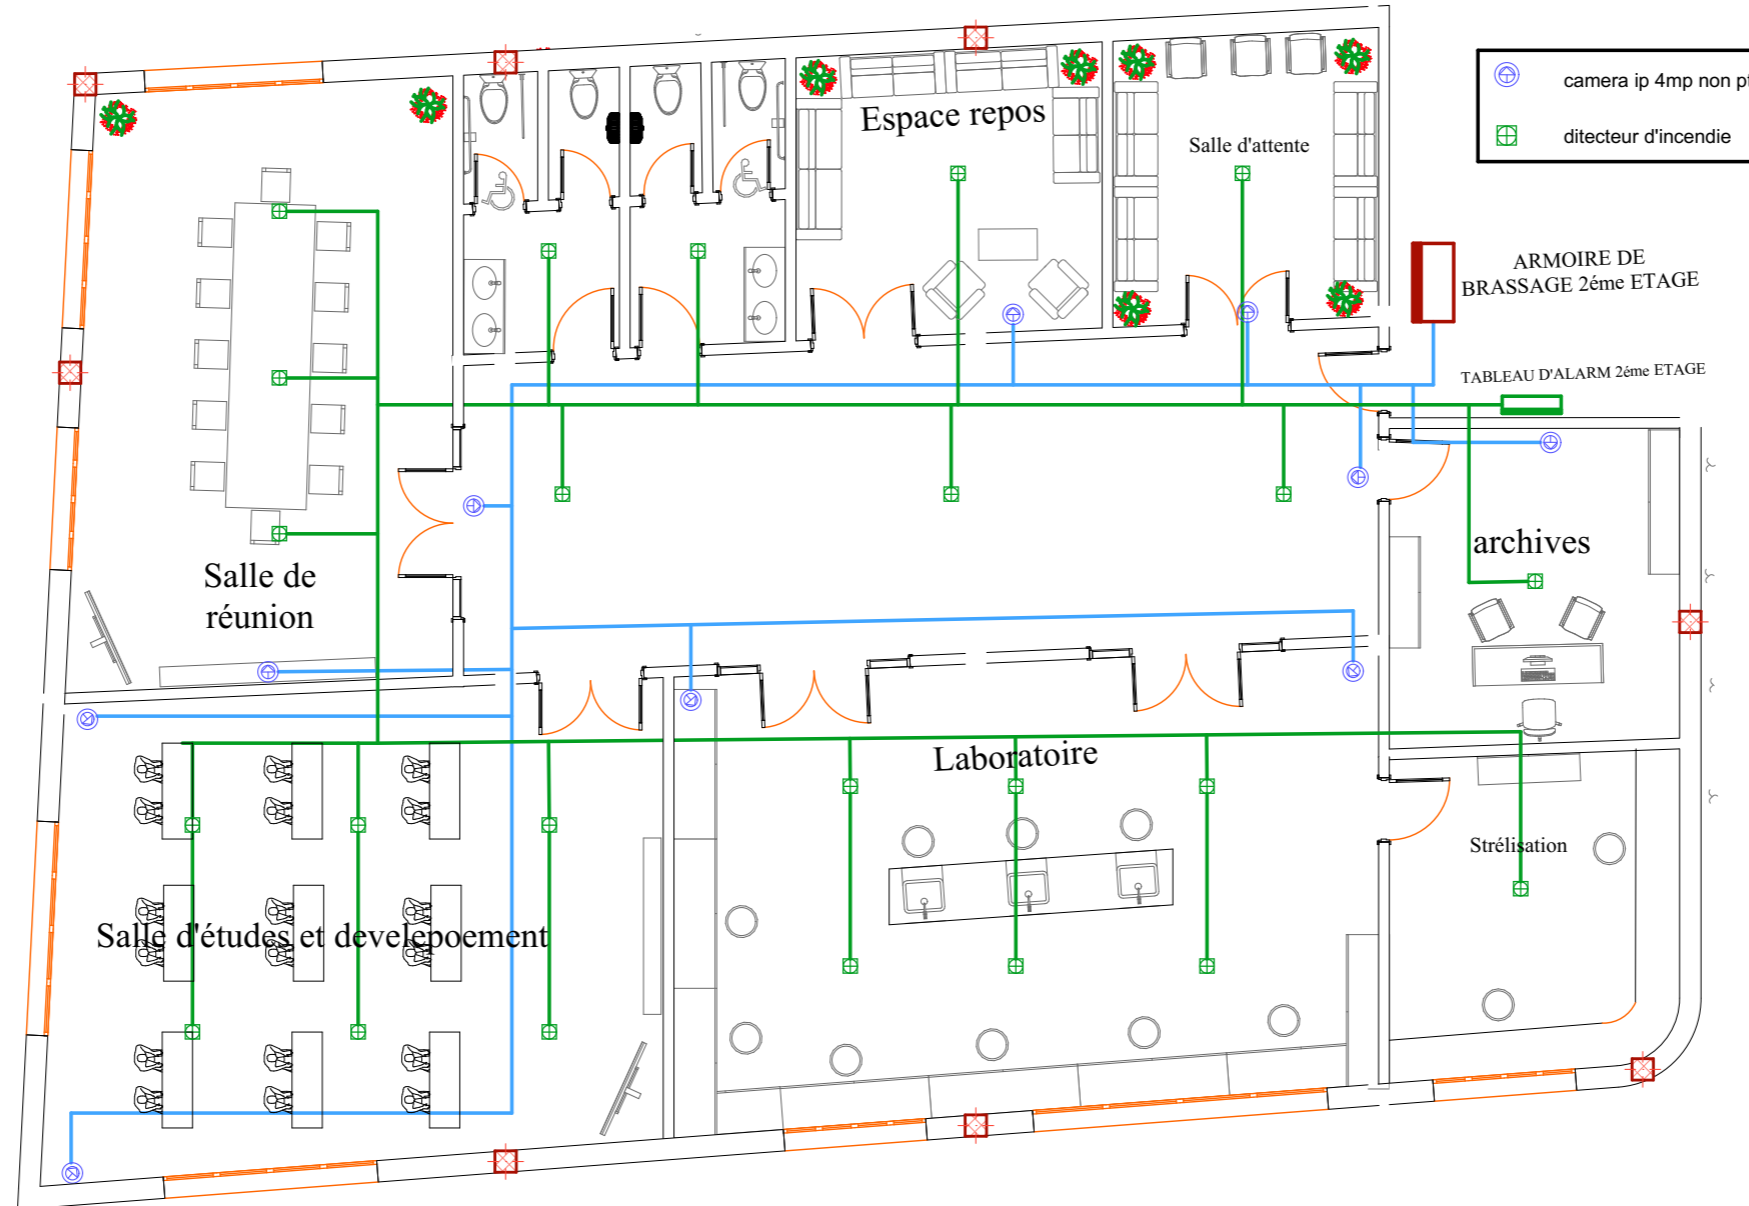


PLAN 2 éme ETAGE

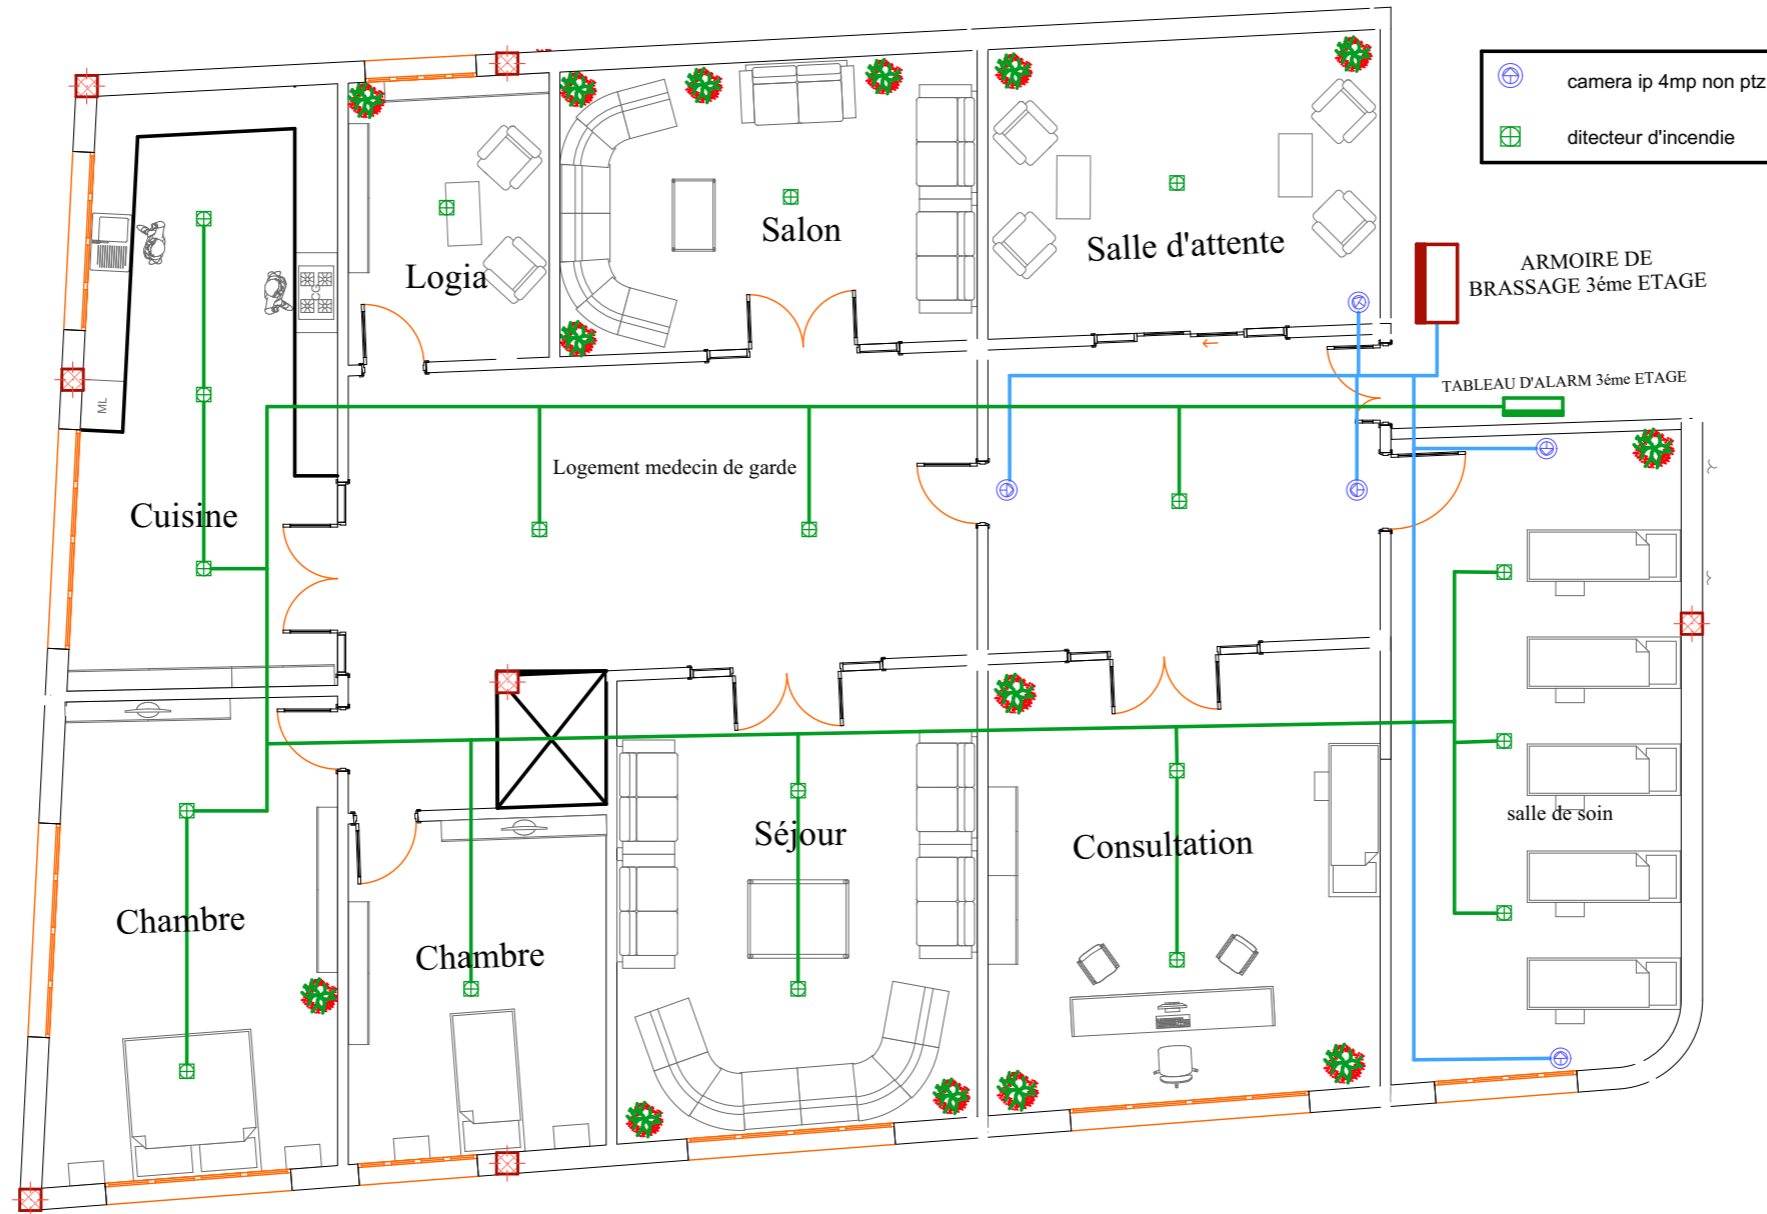


PLAN 3 éme ETAGE




CIRCUIT PRISE

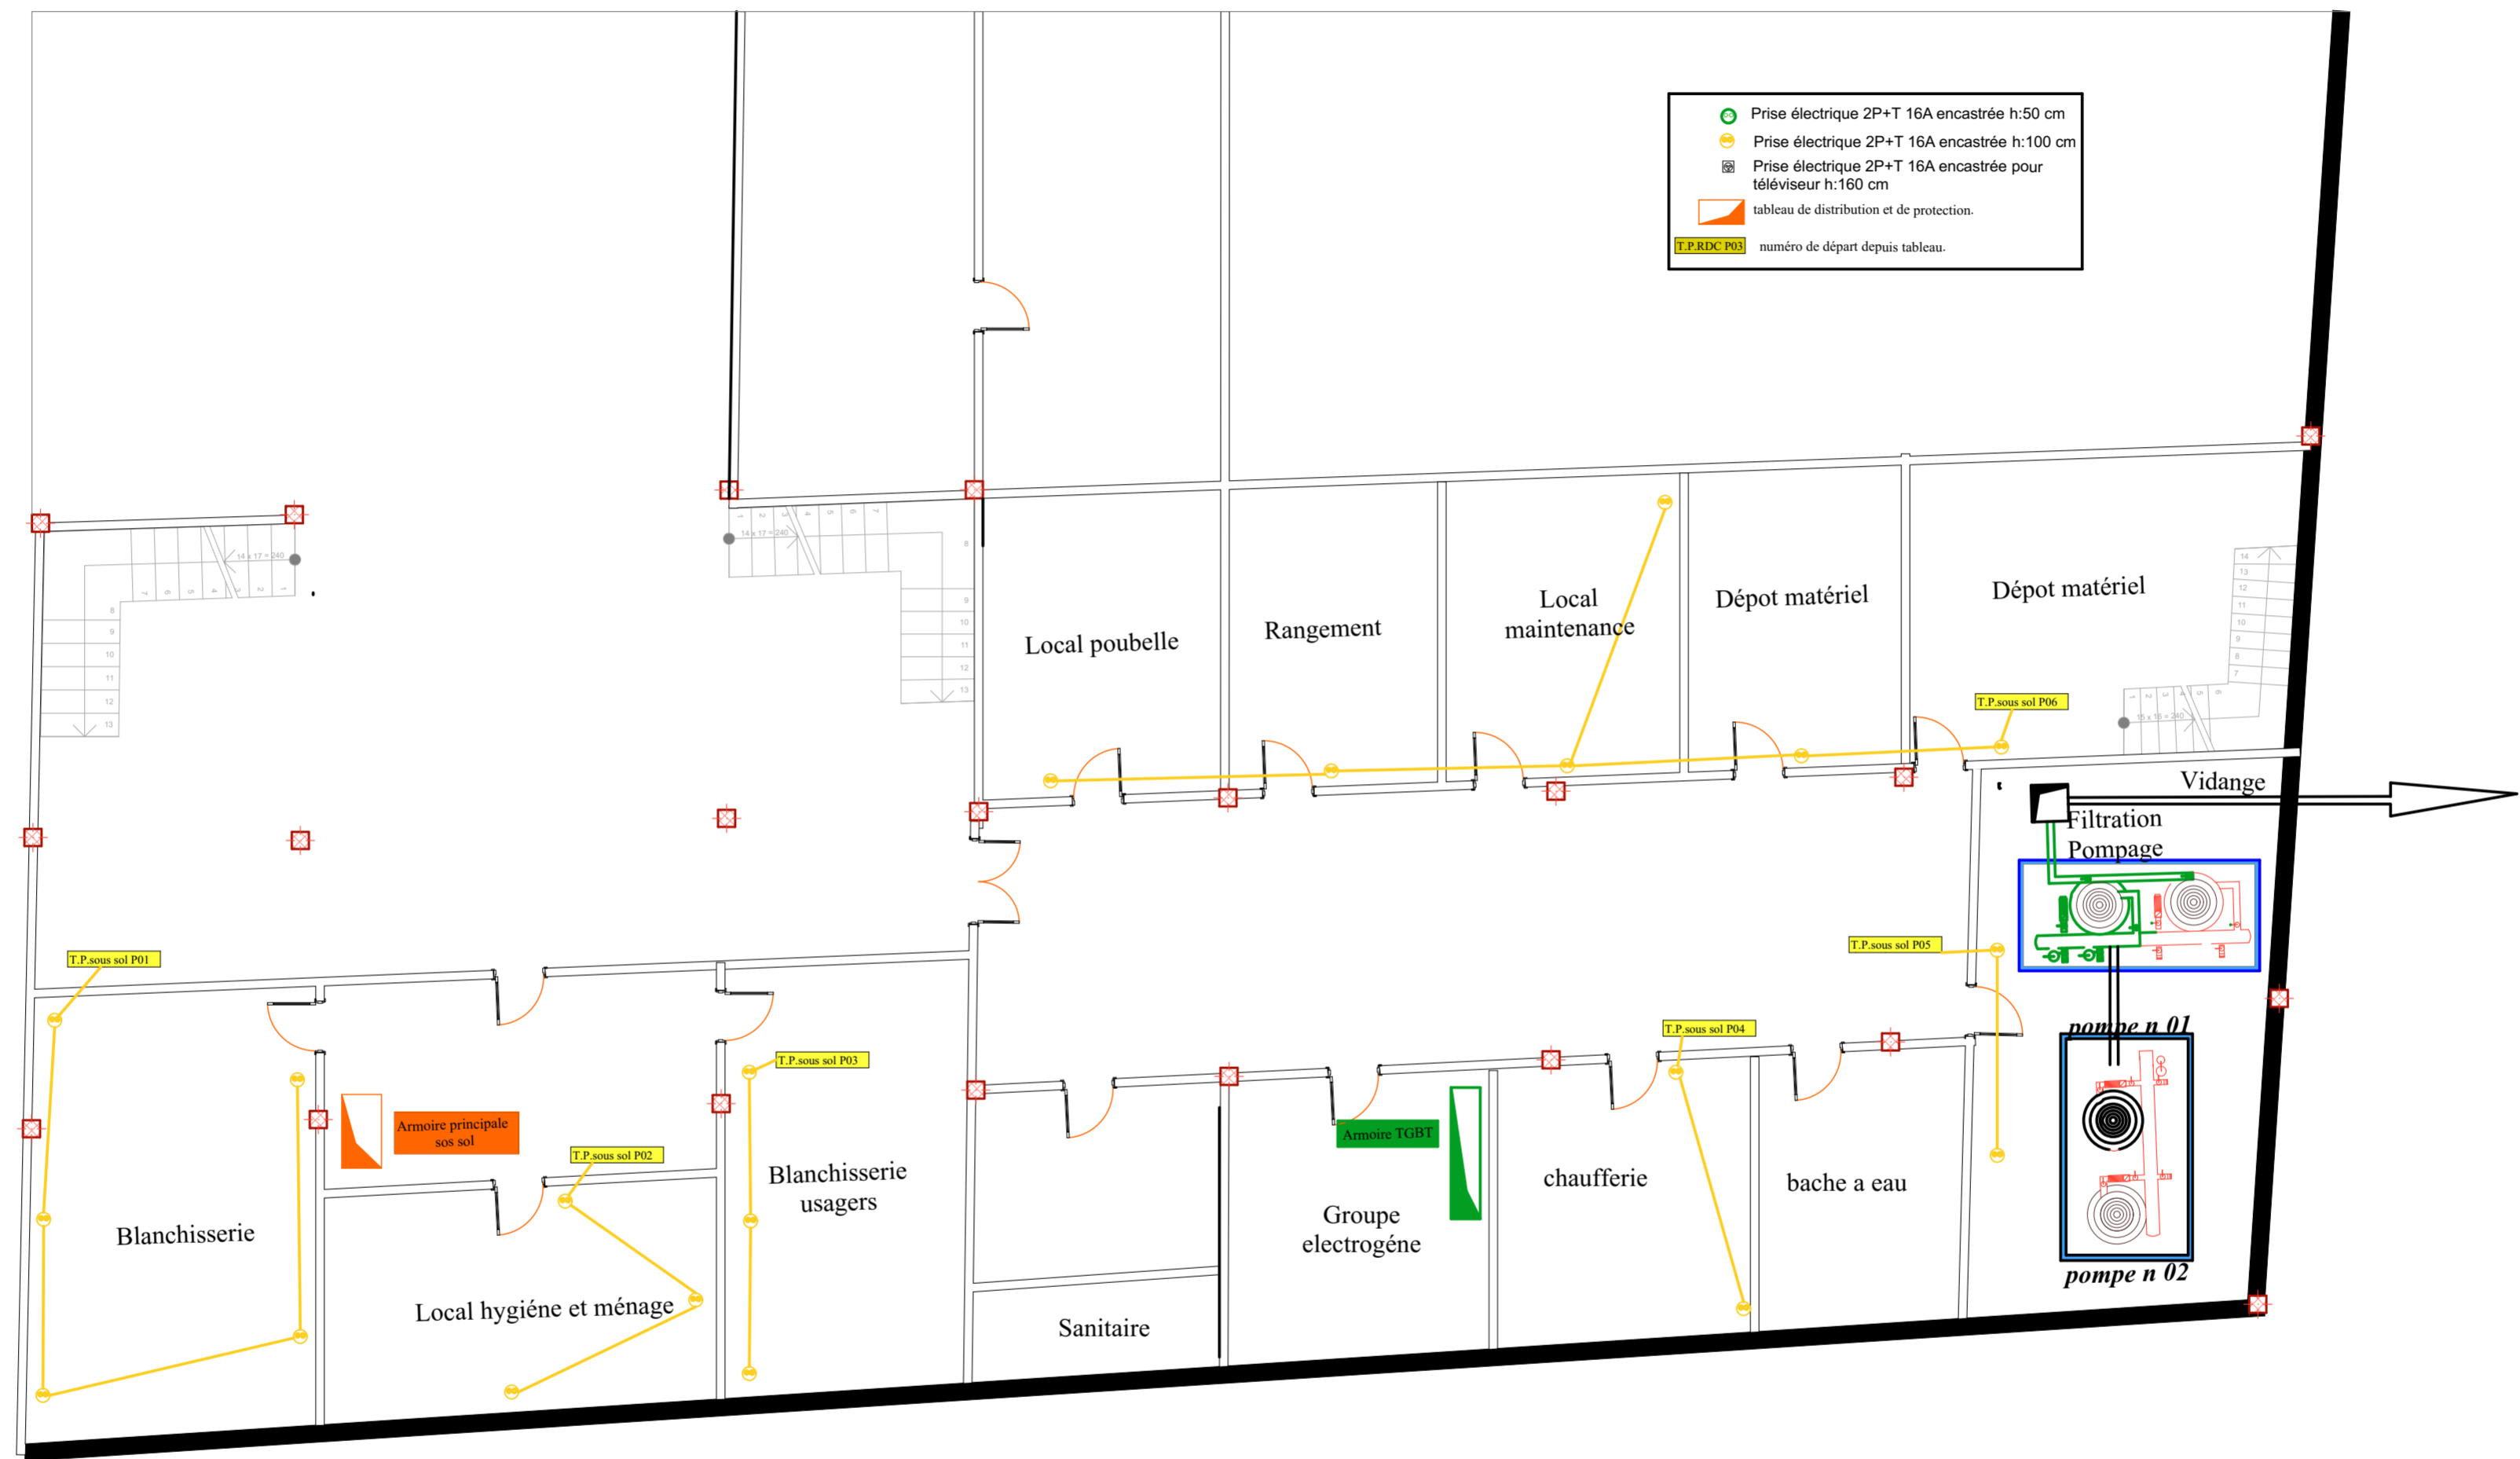

PLAN SOUS SOL

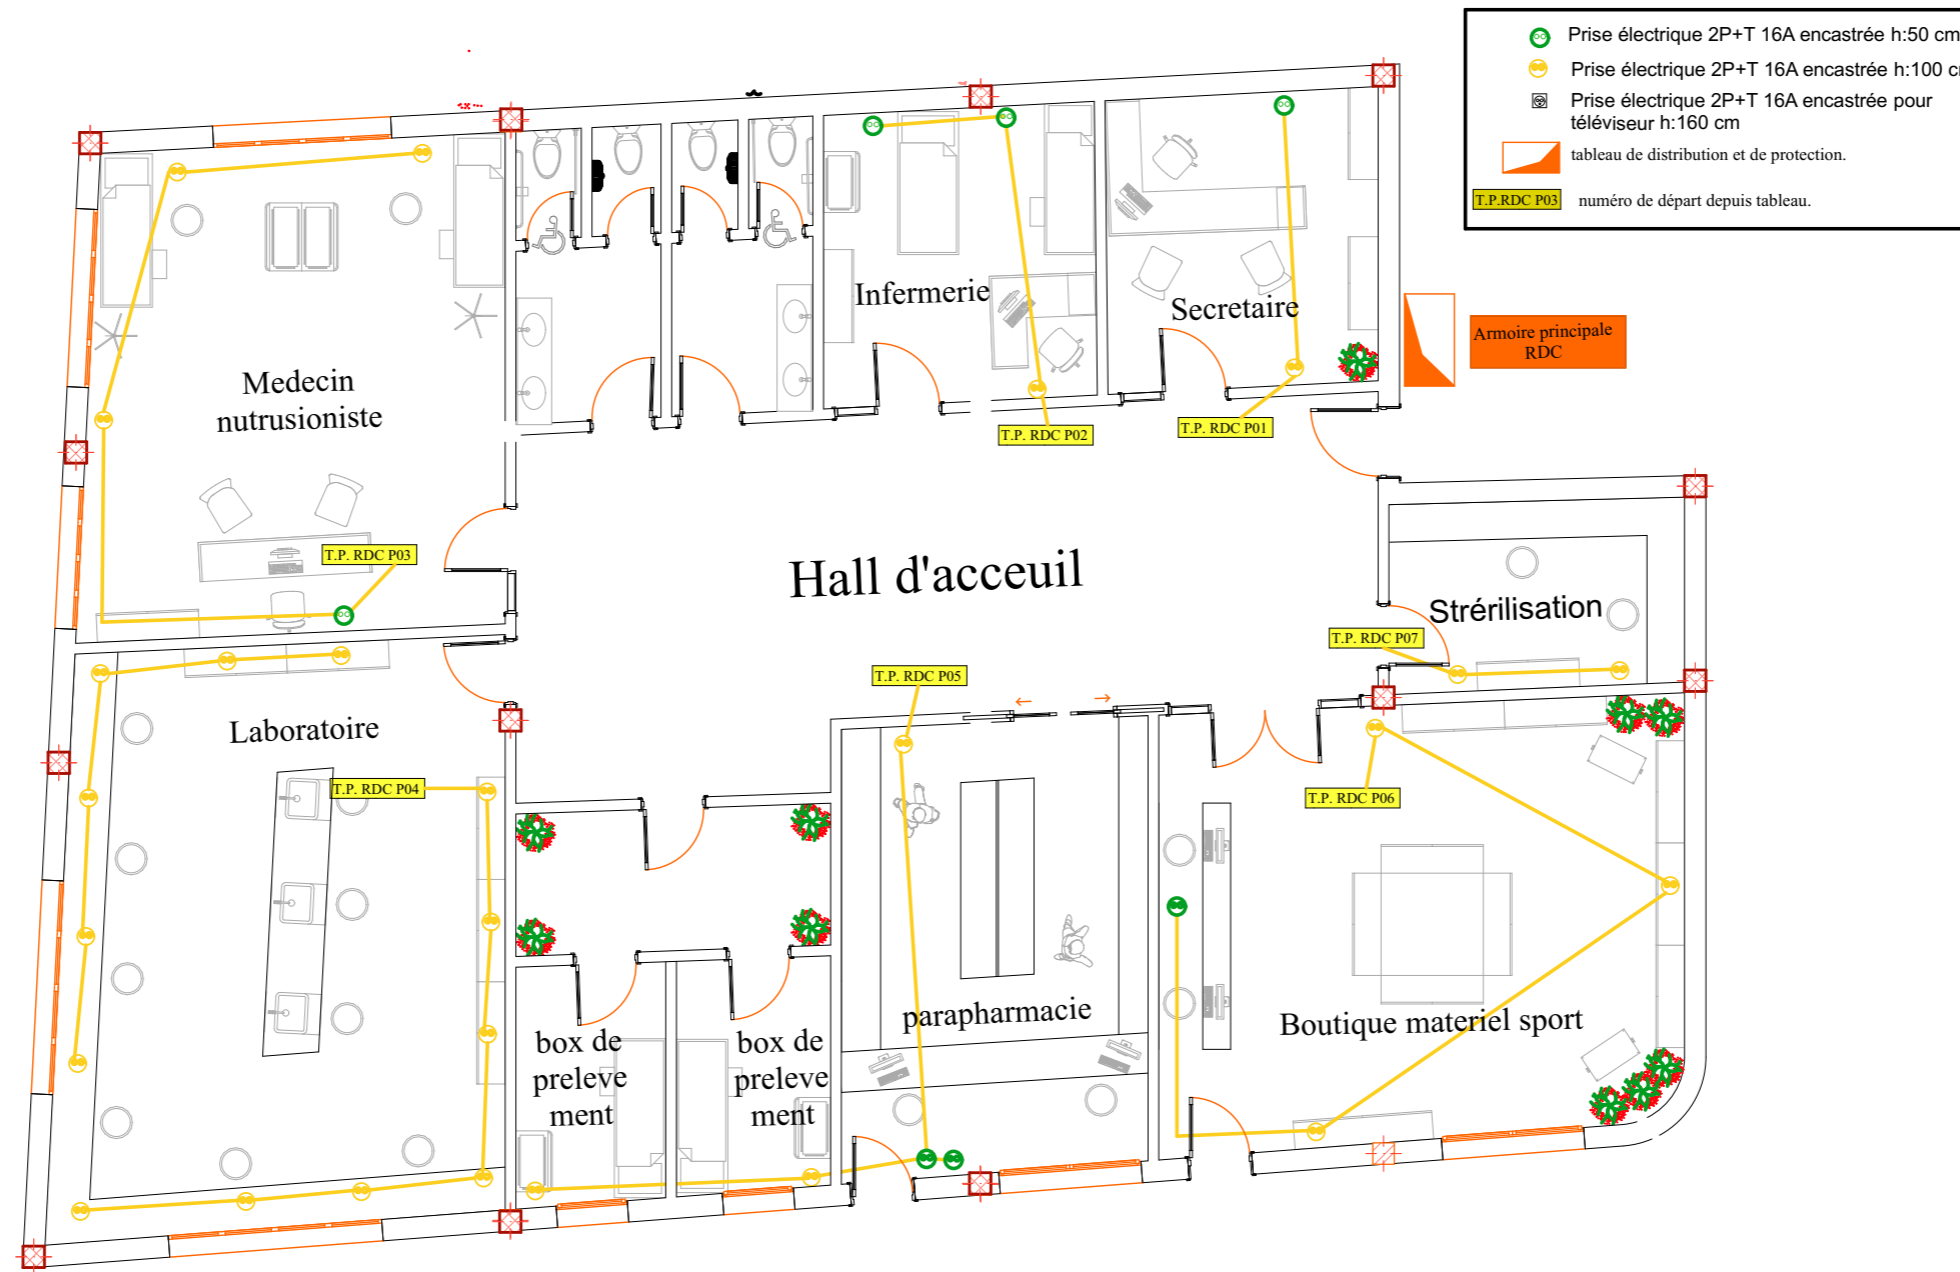


PLAN RDC

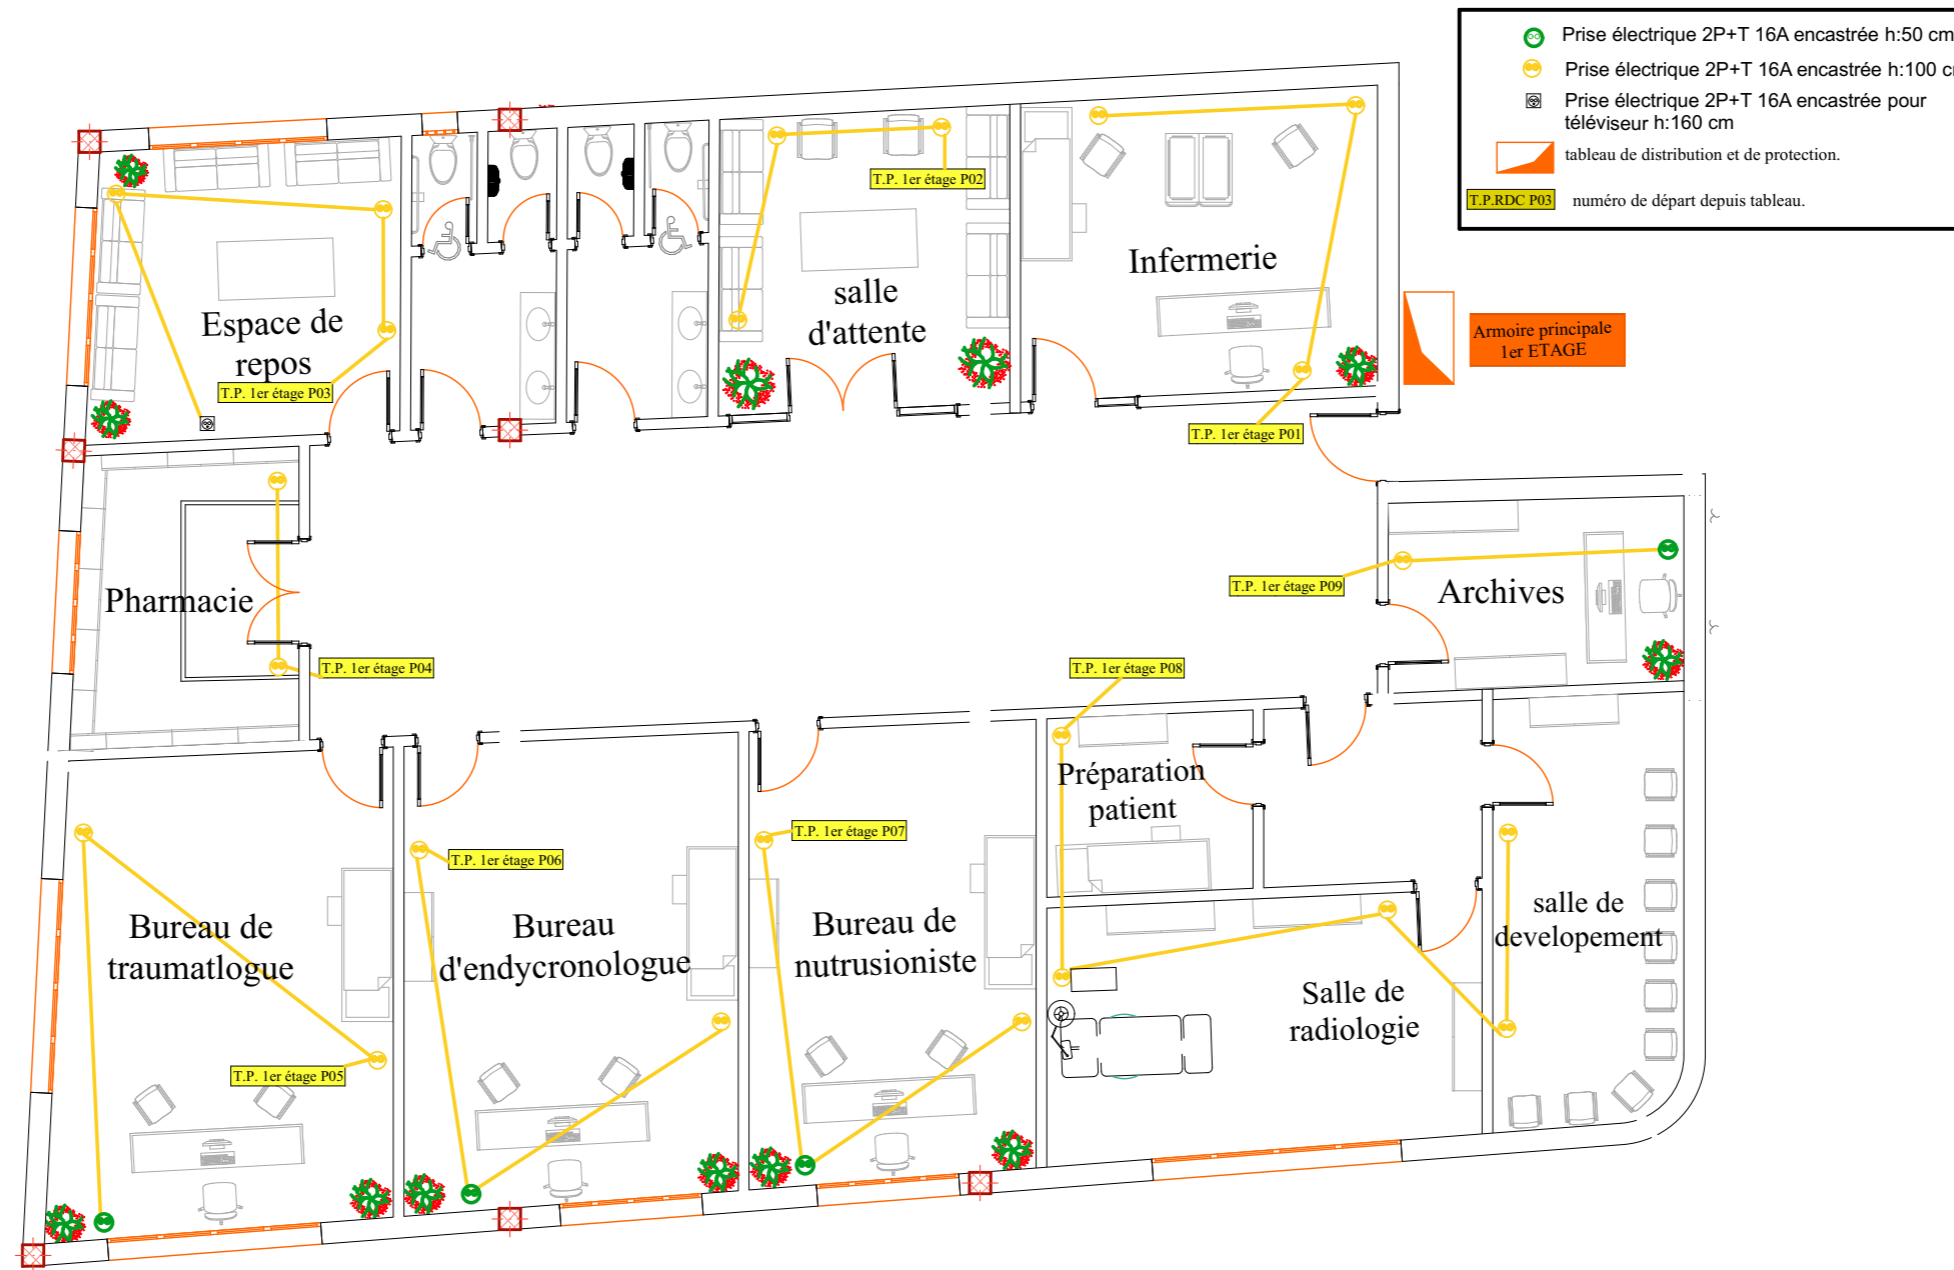

PLAN 1er ETAGE



PLAN 2 ème ETAGE

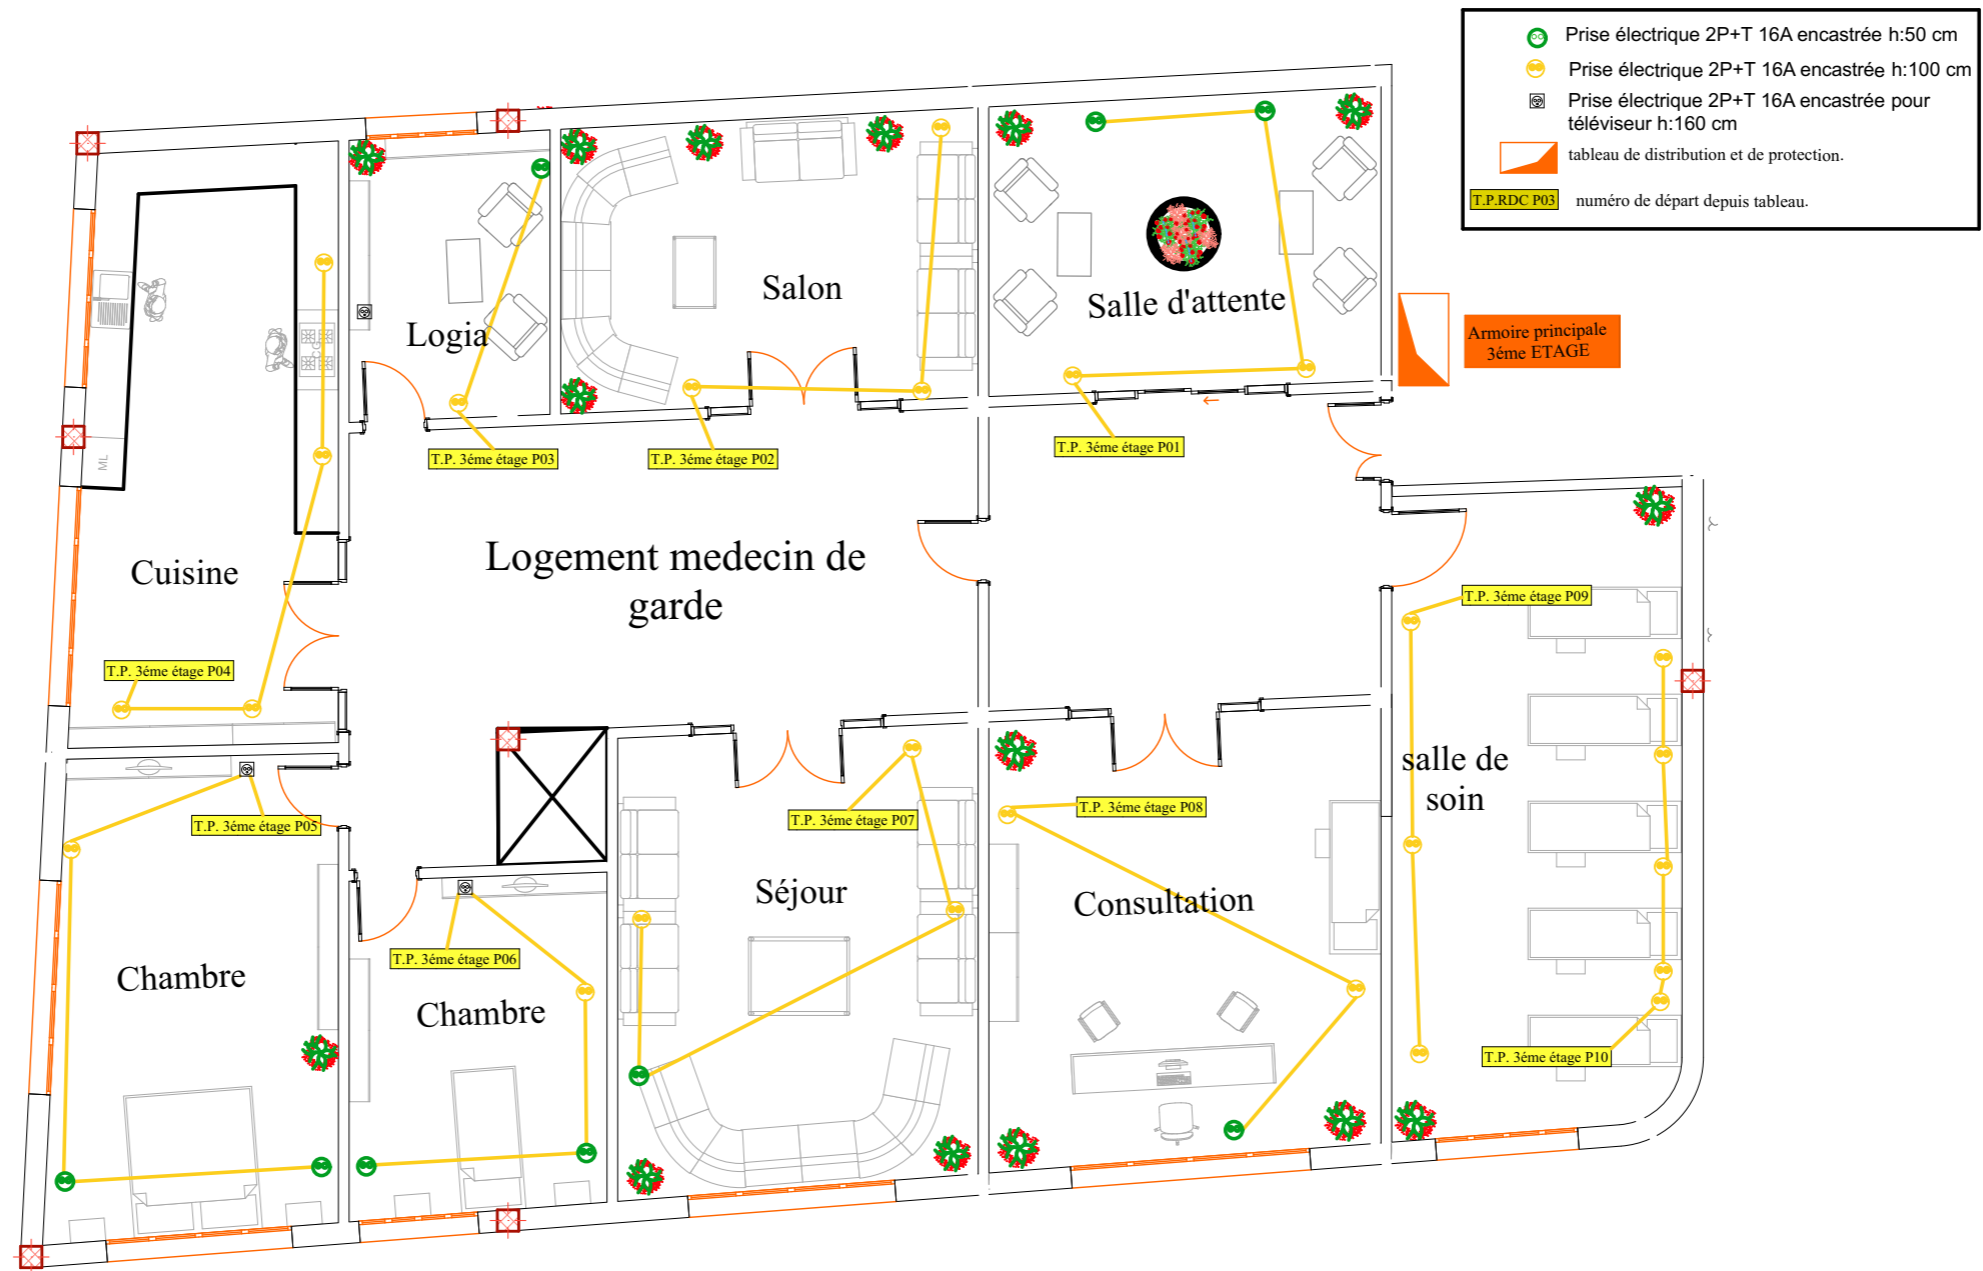


PLAN 3 éme ETAGE




CLIMATISATION




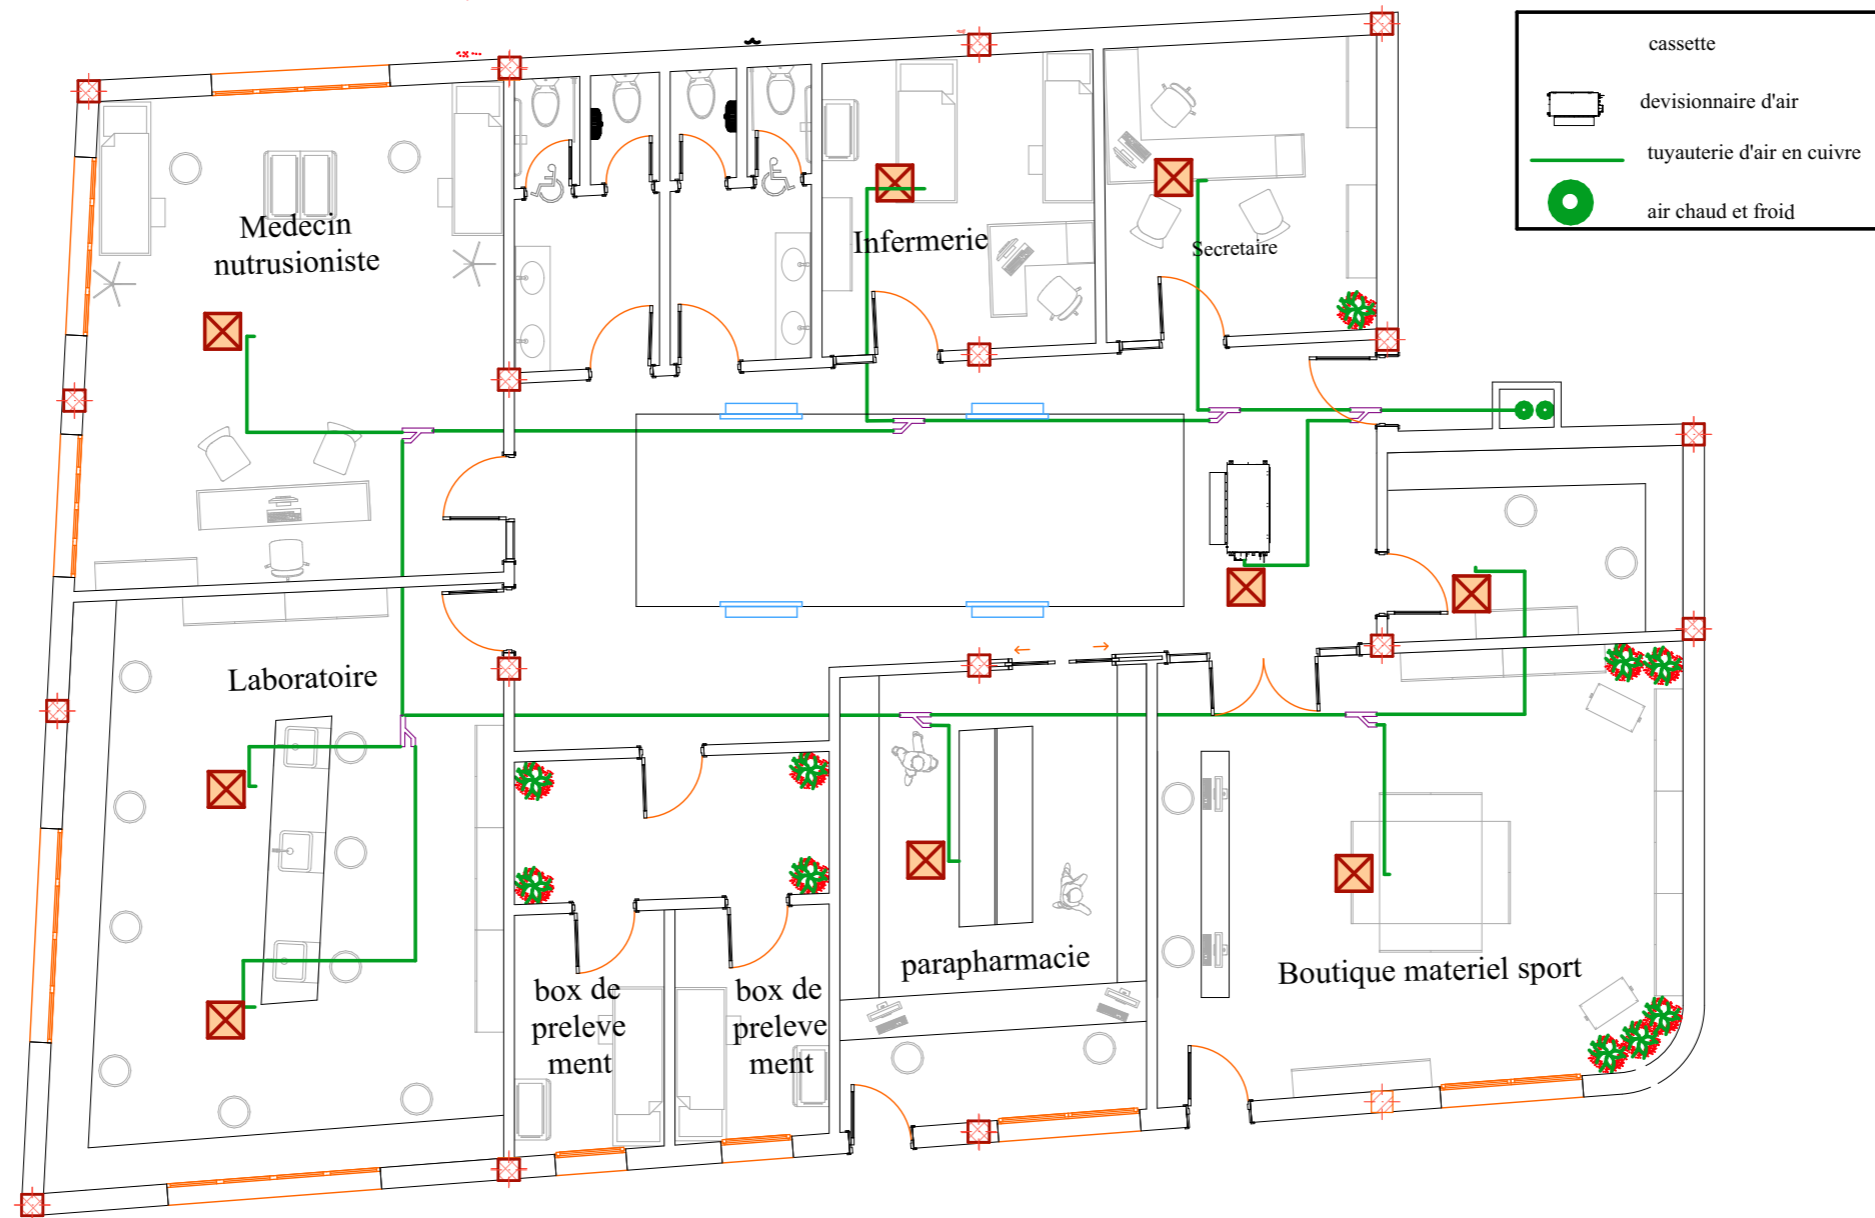


PLAN RDC

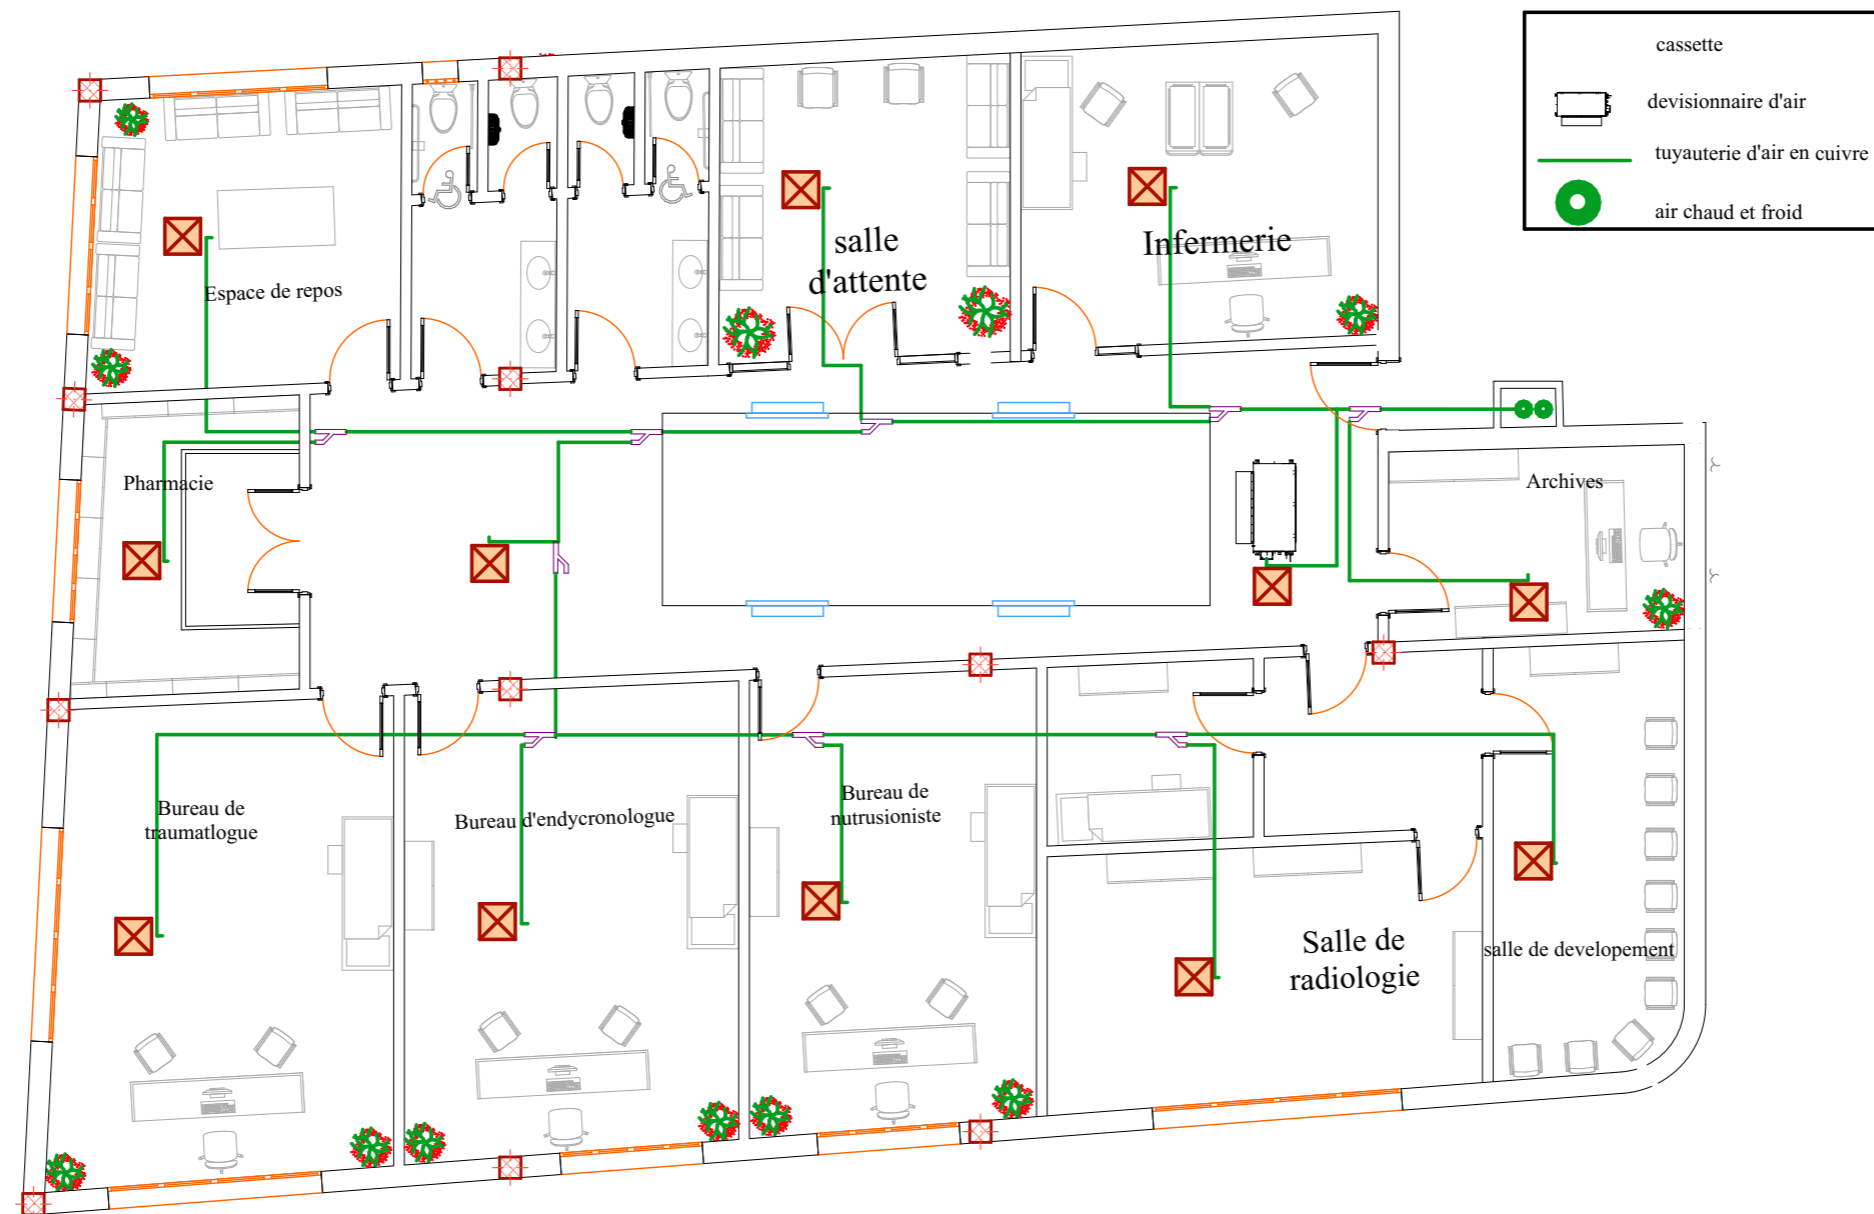

PLAN 1er ETAGE

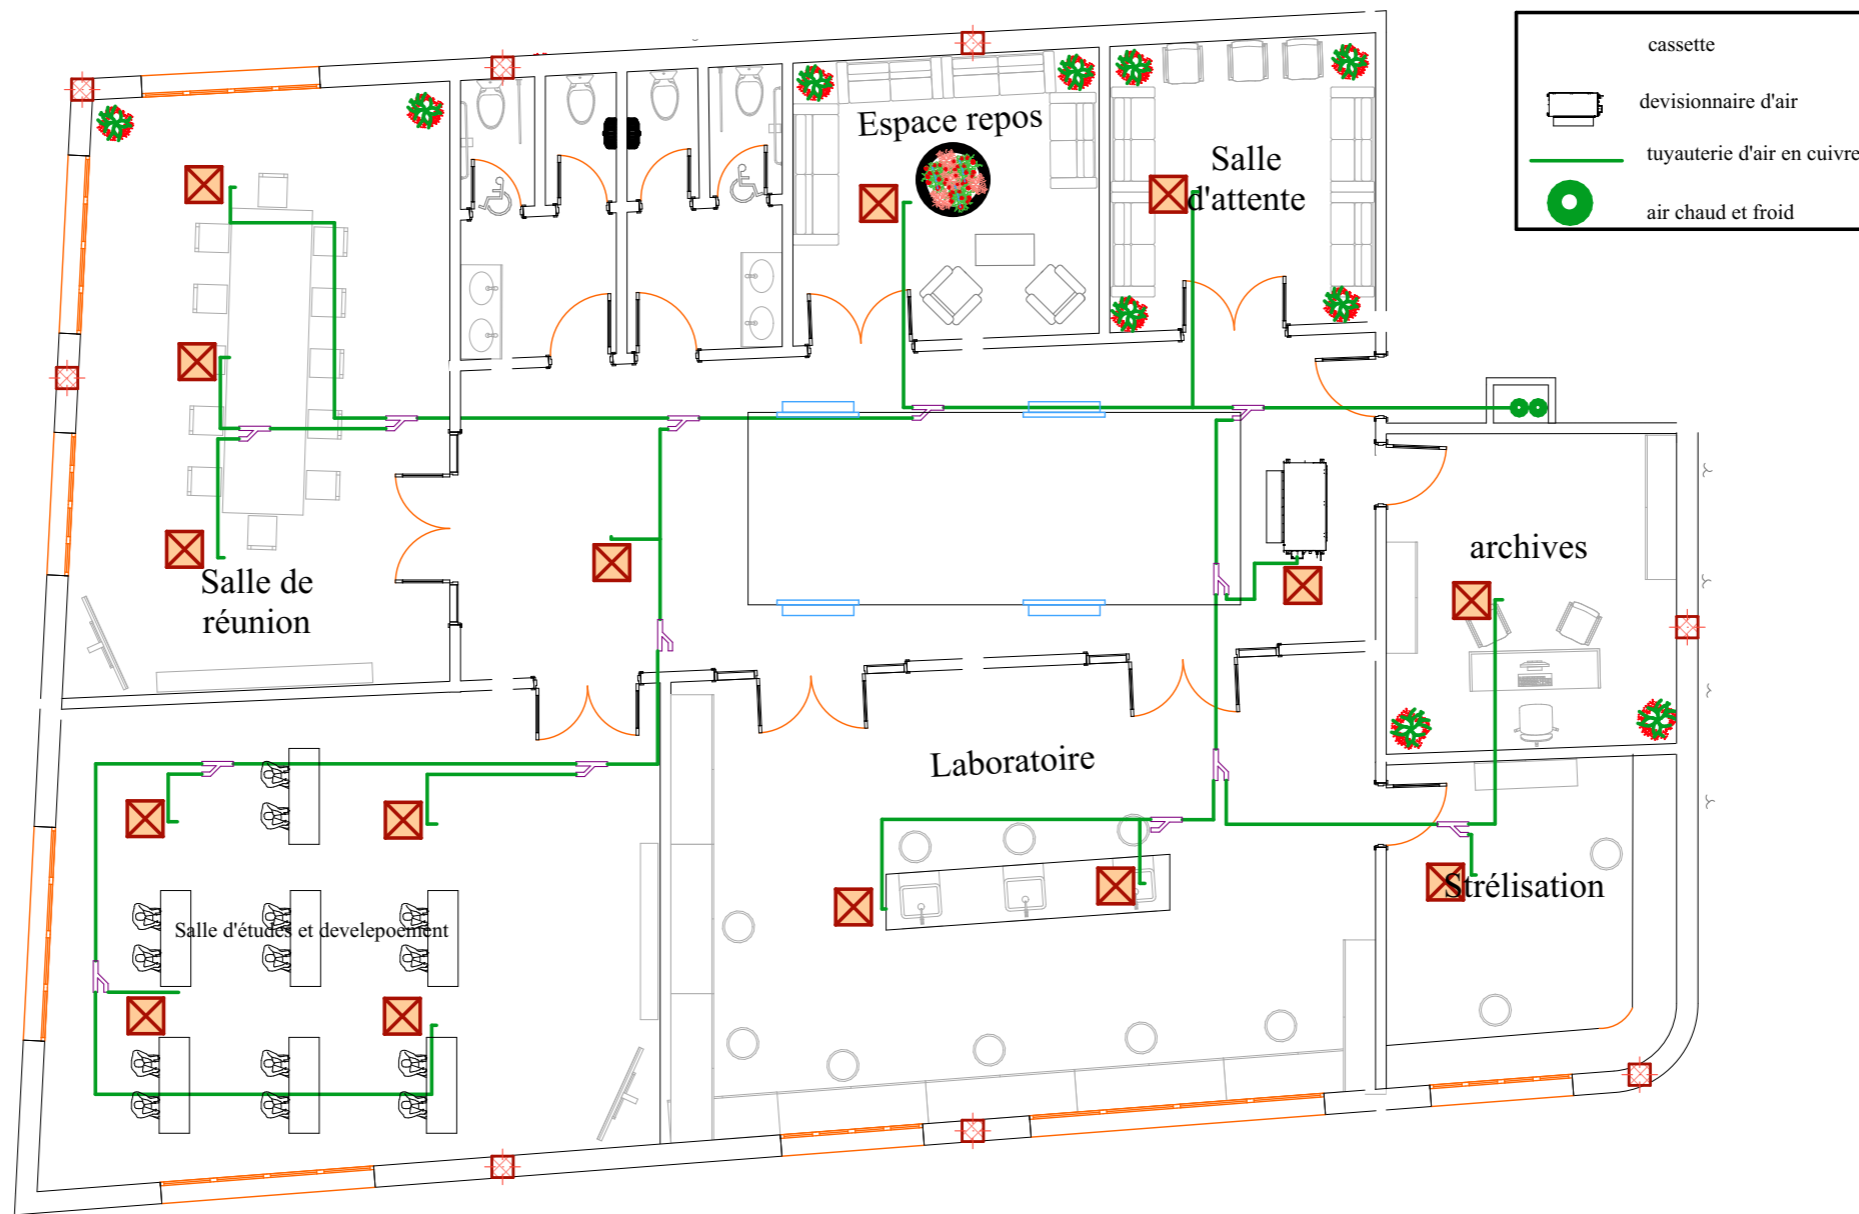

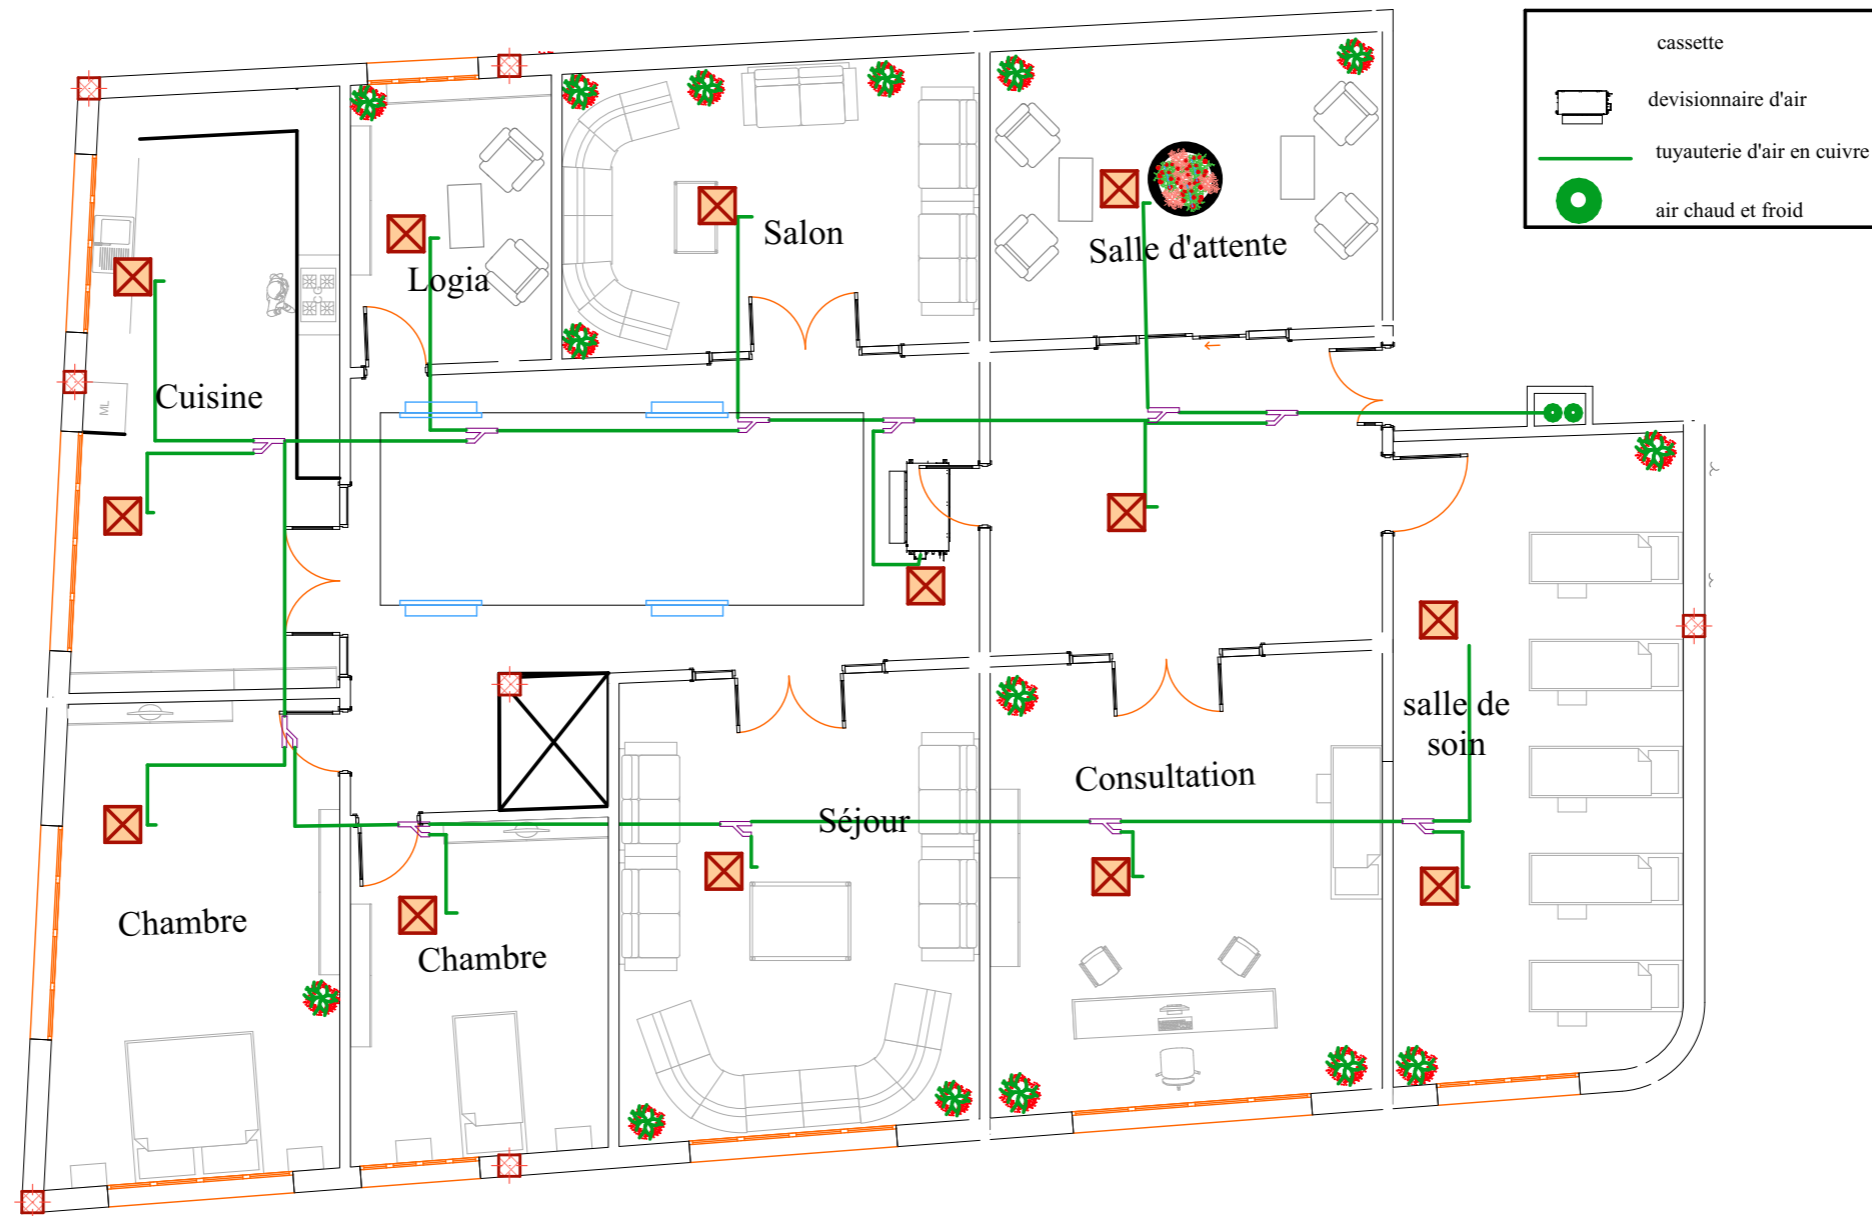



PLAN 2 éme ETAGE



PLAN 3 éme ETAGE

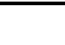


	cassette
	devisonnaire d'air
	tuyauterie d'air en cuivre
	air chaud et froid


PLAN TERRASSE




ECLAIRAGE
INTERIEURE

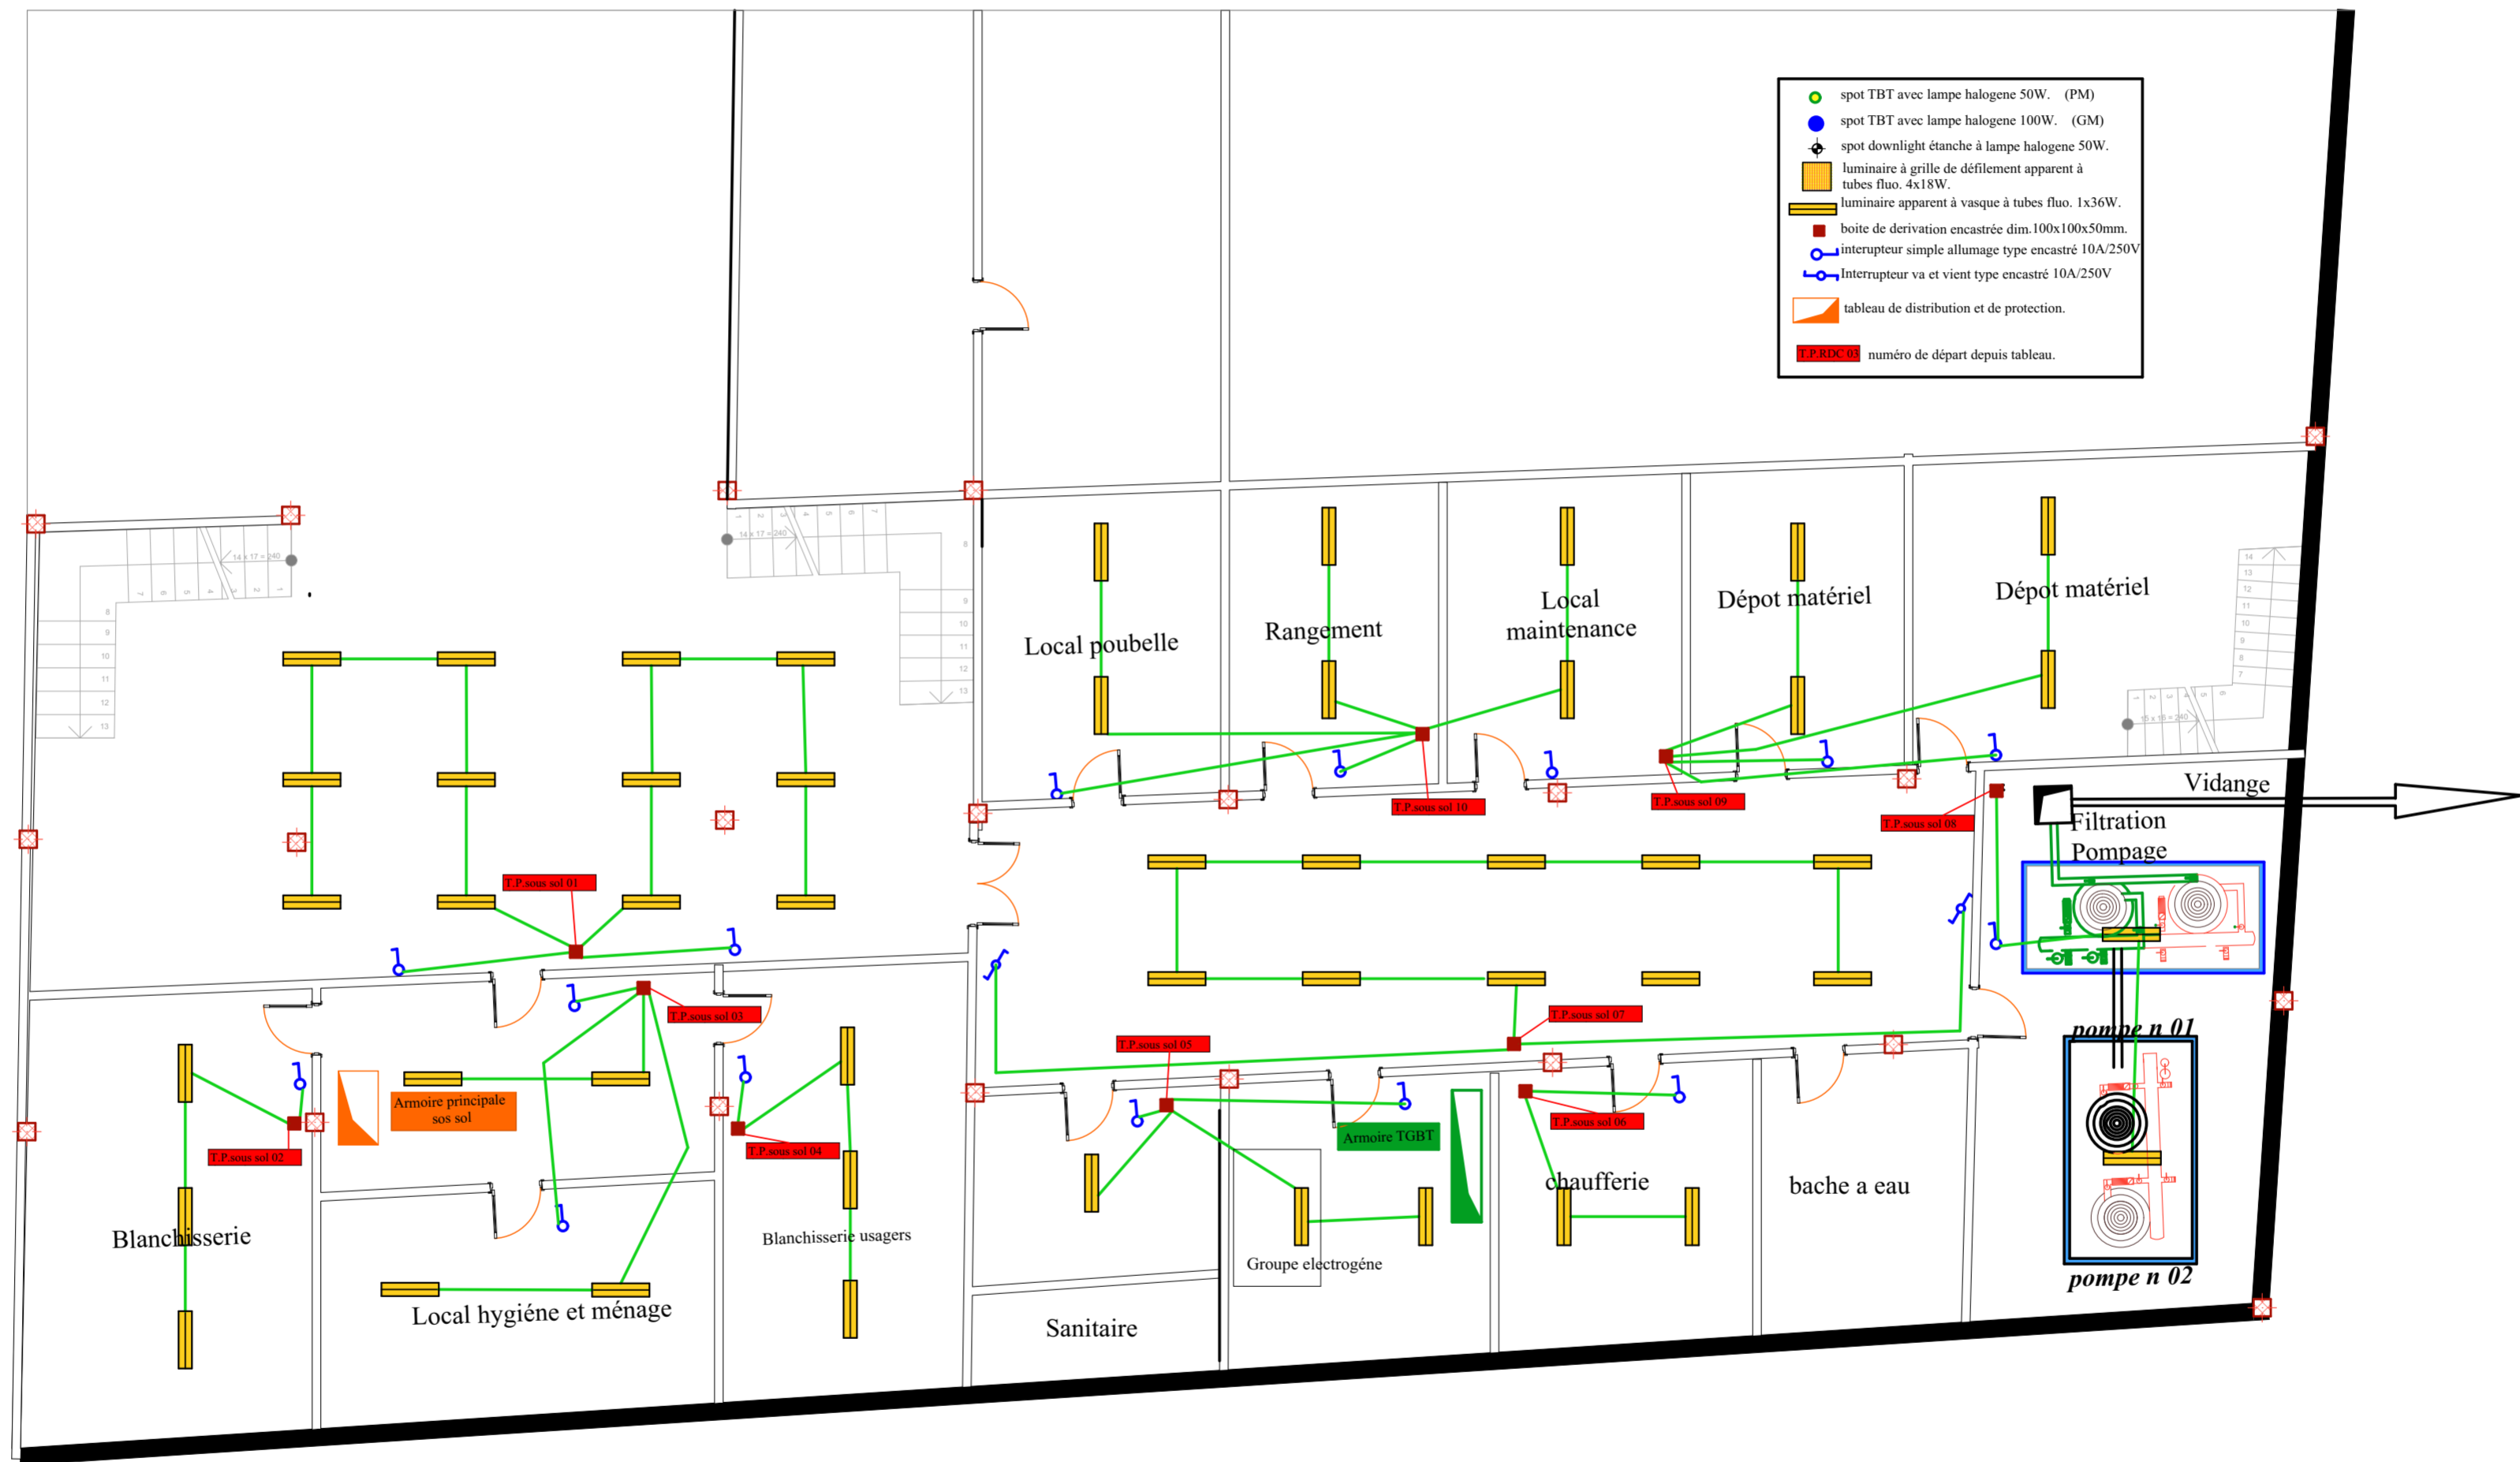


PLAN SOUS SOL

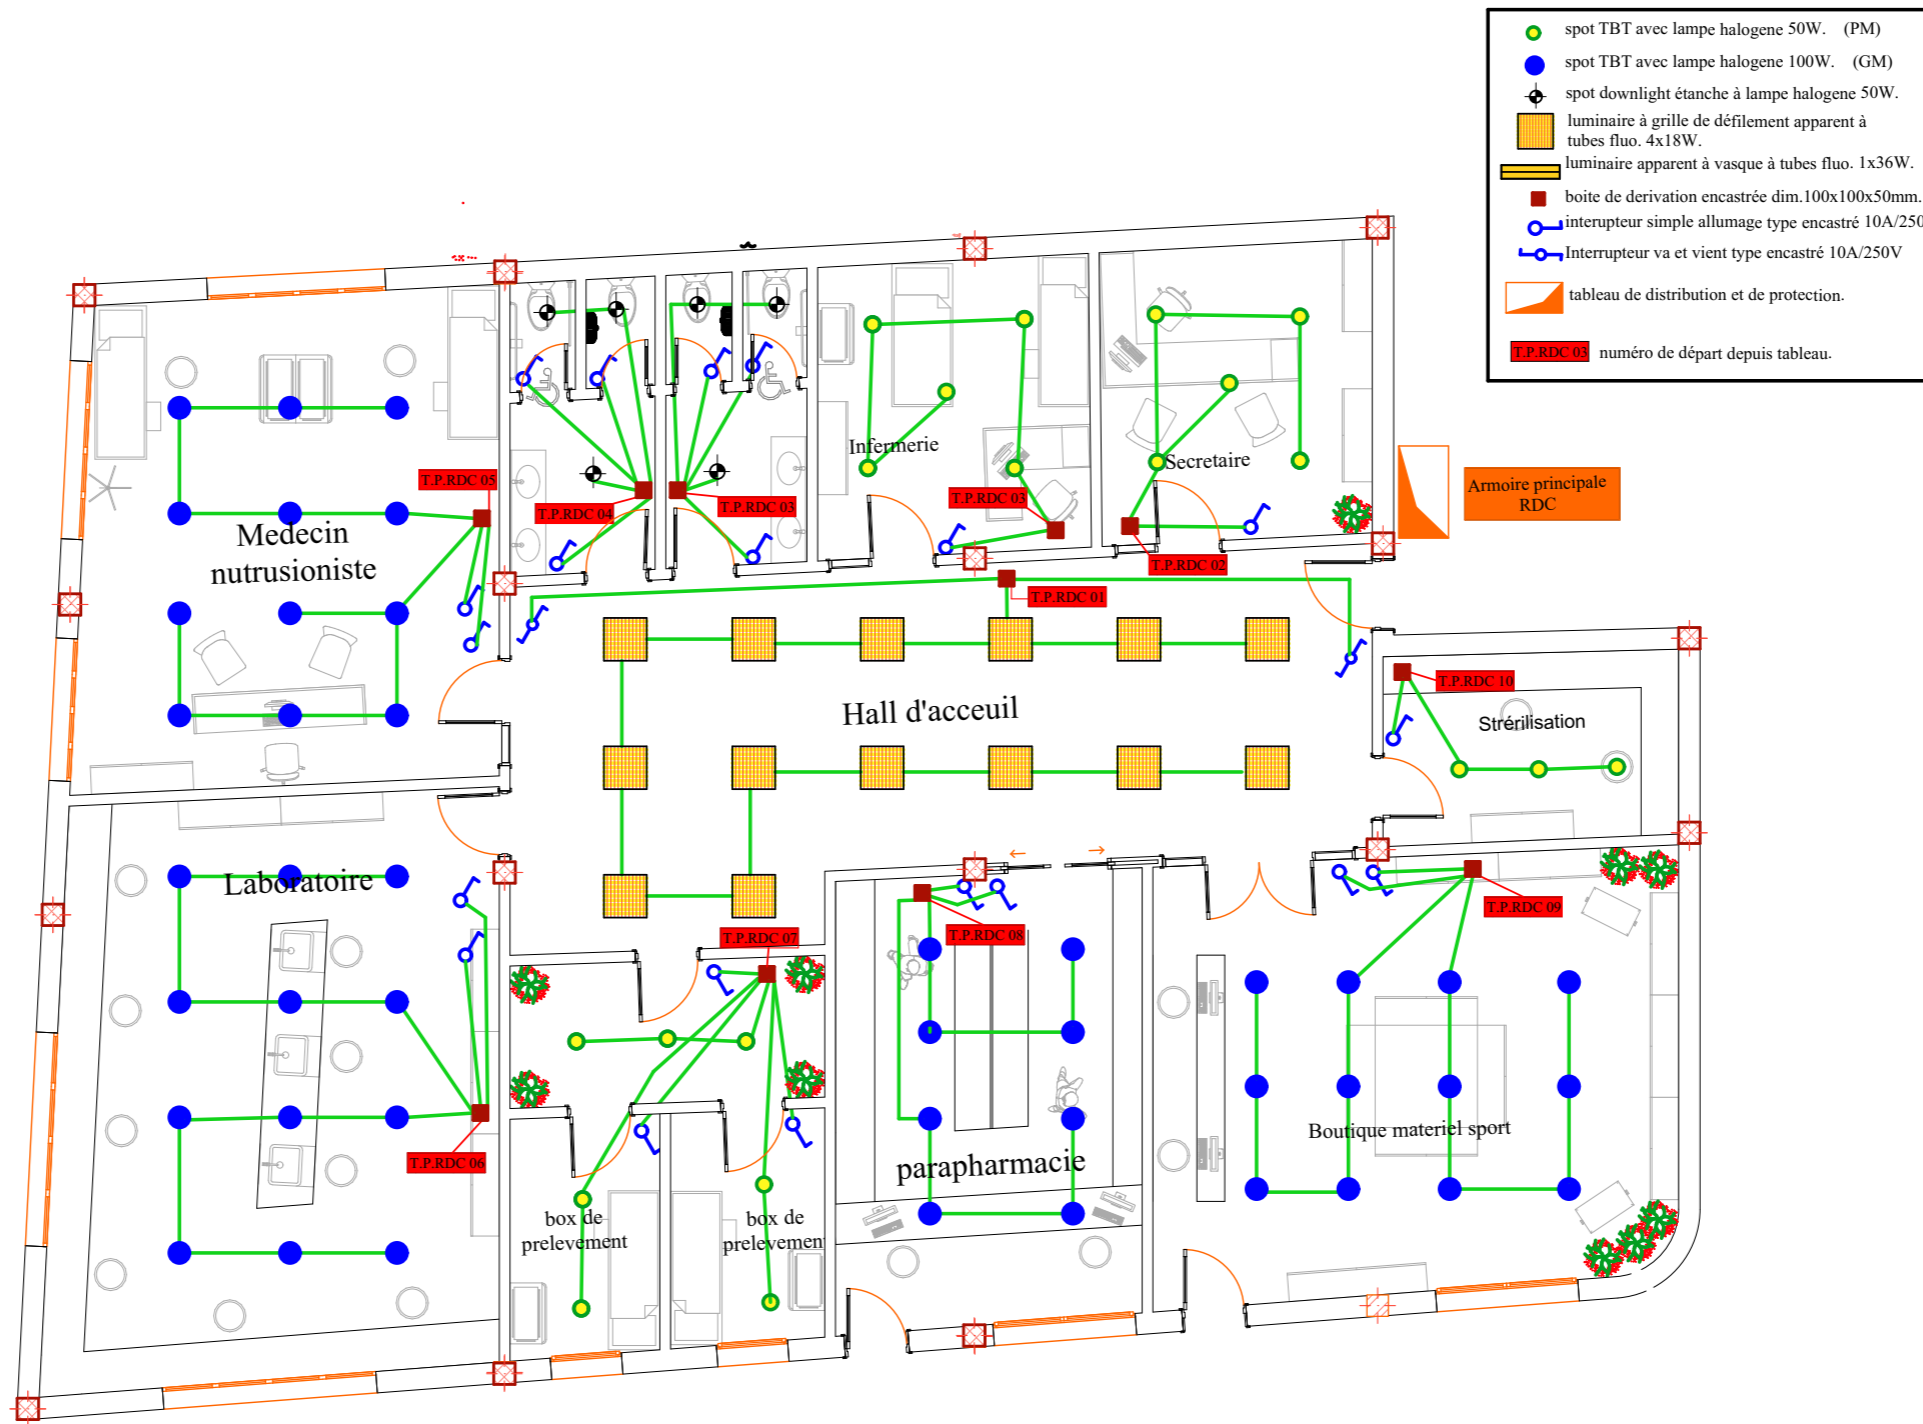


PLAN RDC

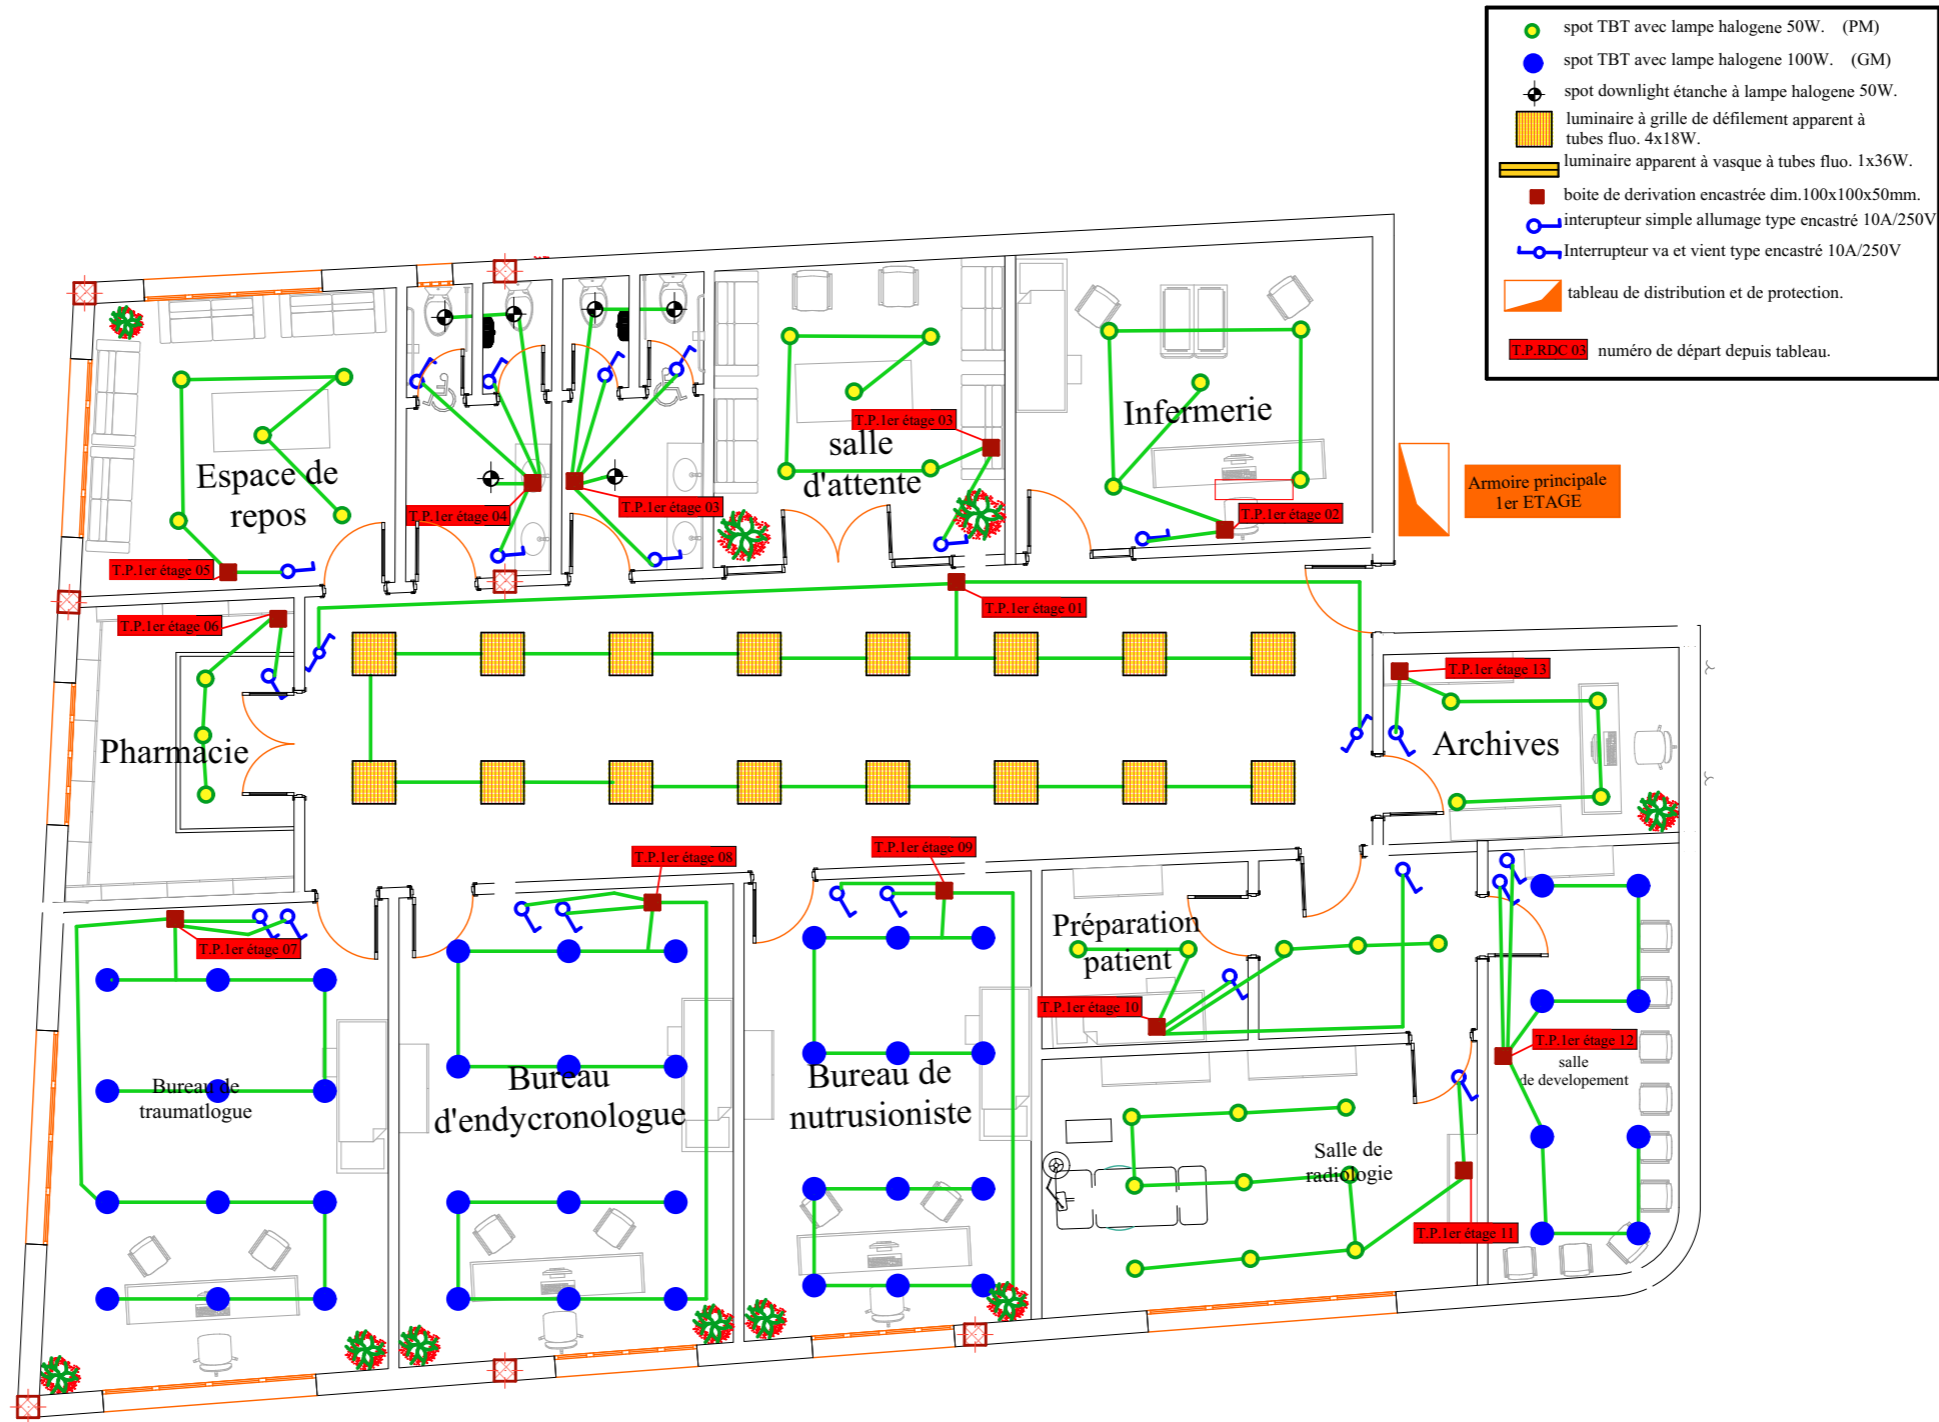

PLAN 1er ETAGE

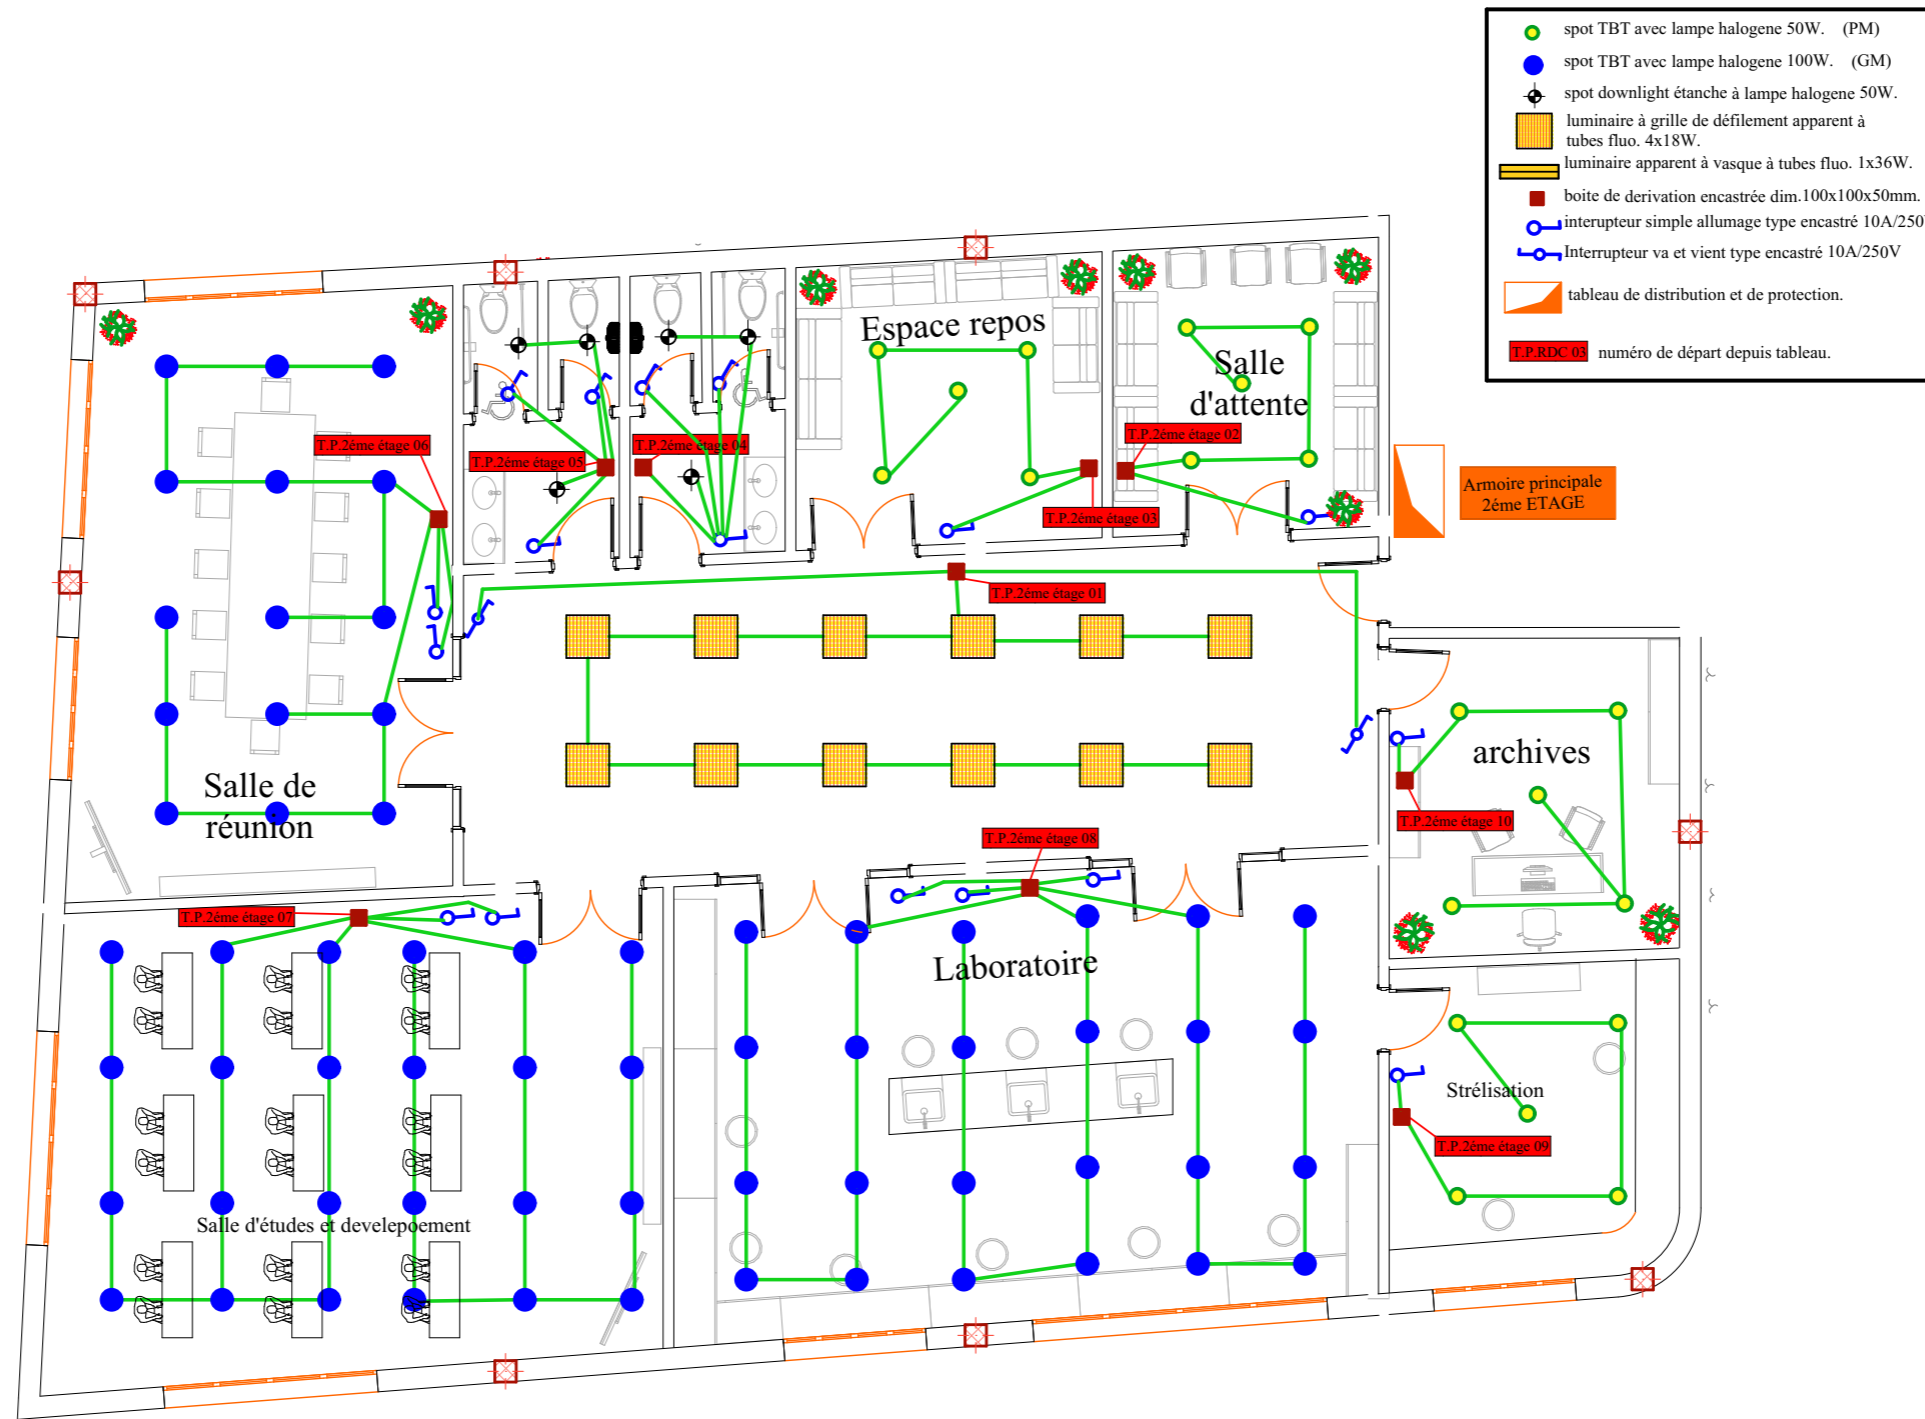


PLAN 2 éme ETAGE

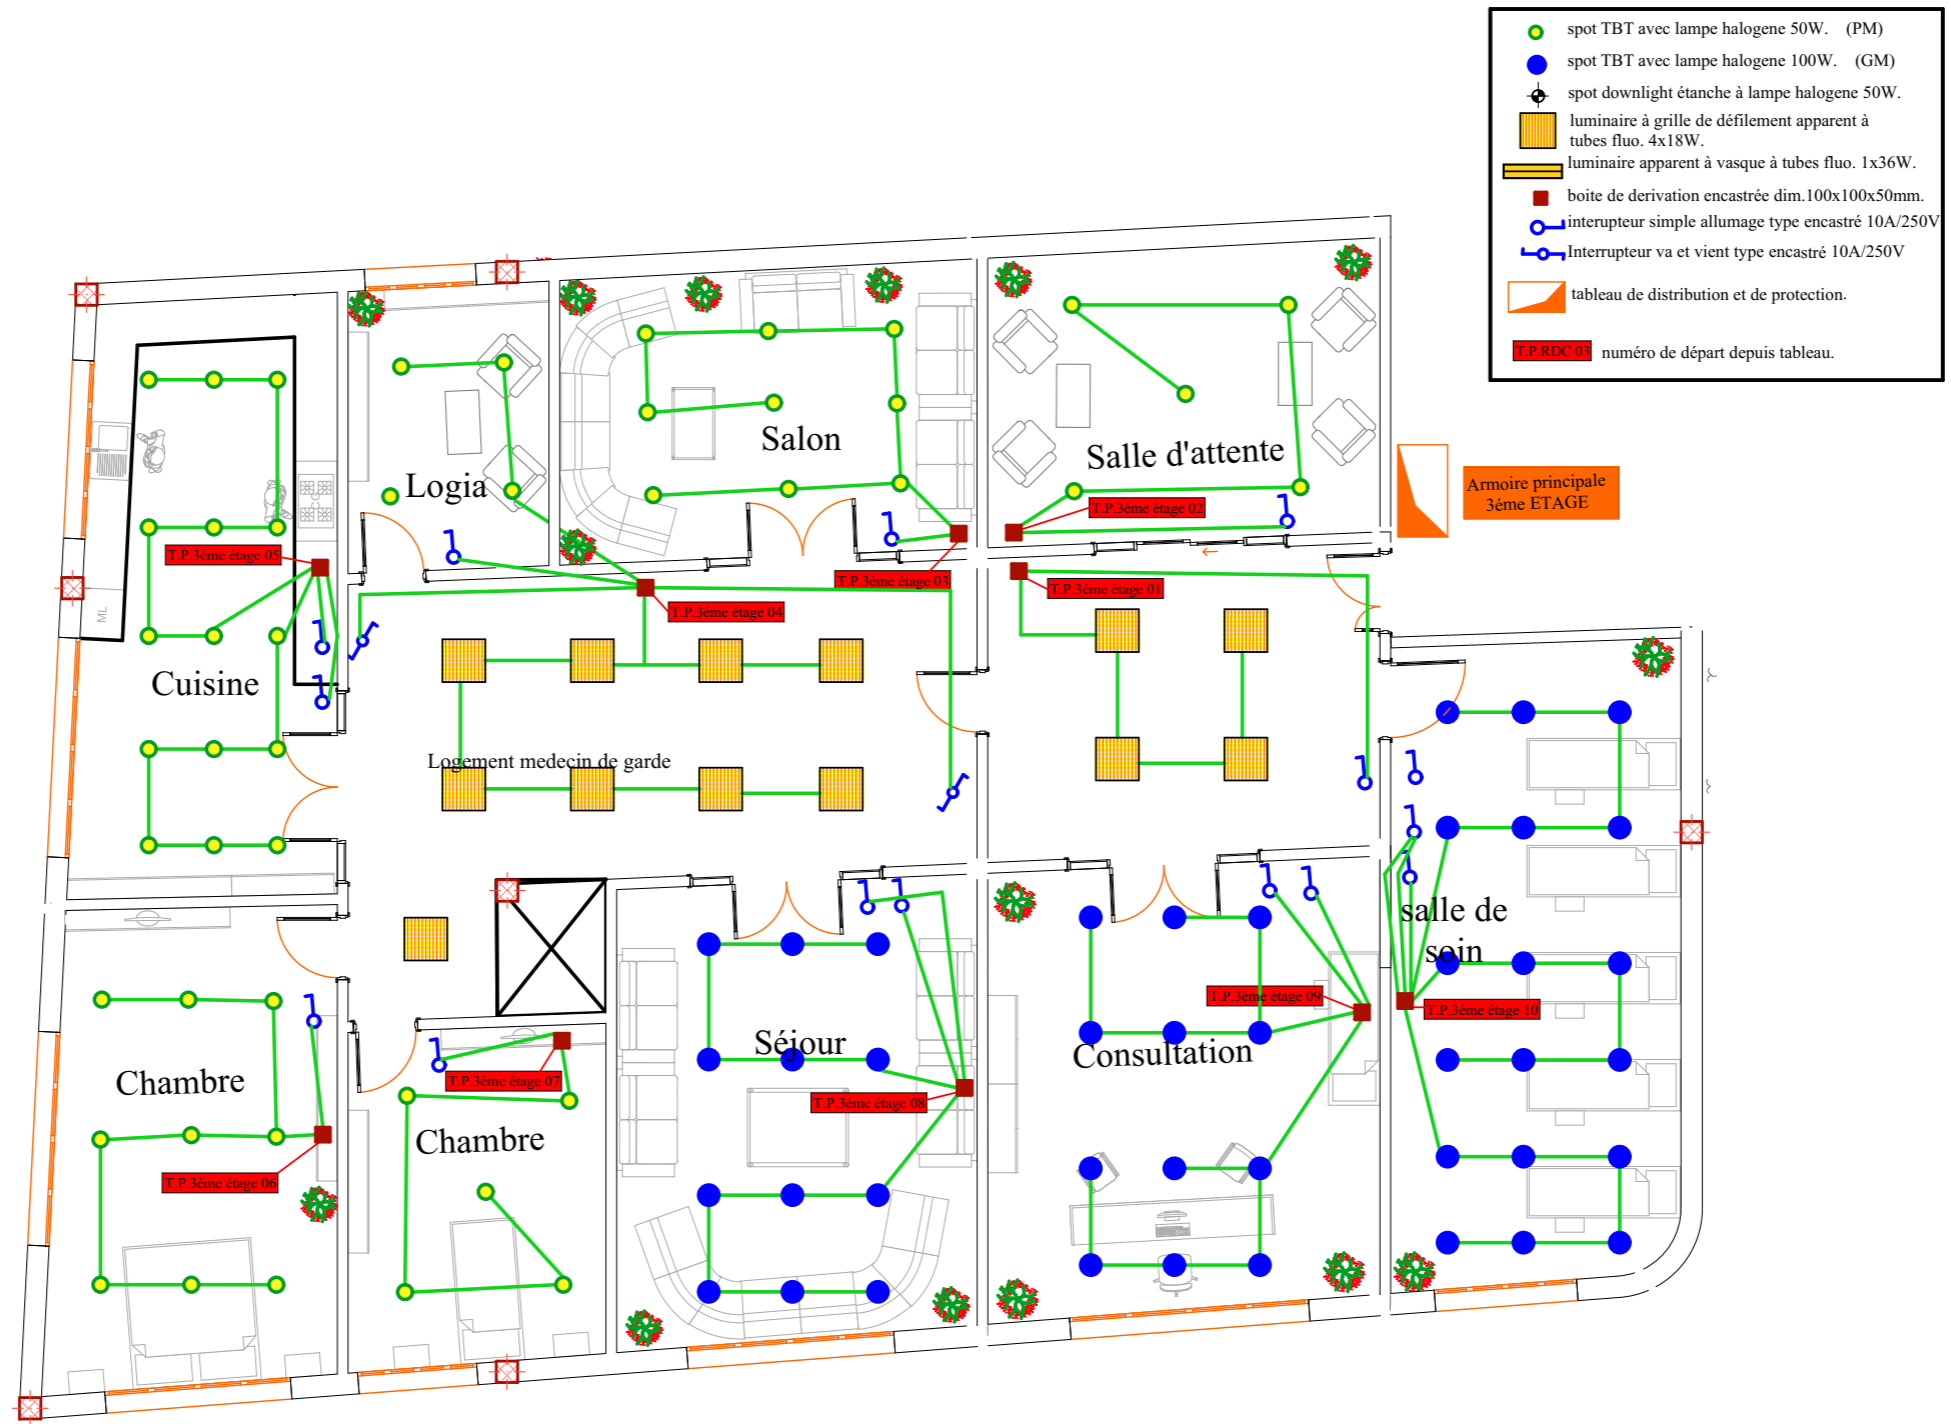


PLAN 3 éme ETAGE

The image shows a rectangular sign with a white background and a dark grey border. At the top and bottom, there are dark grey horizontal bars with diagonal cutouts on the left and right sides, respectively. On the left side, there are three red diagonal stripes. The main body of the sign is a large red rectangle containing the word "EVACUATION" in white, bold, uppercase letters.


EVACUATION

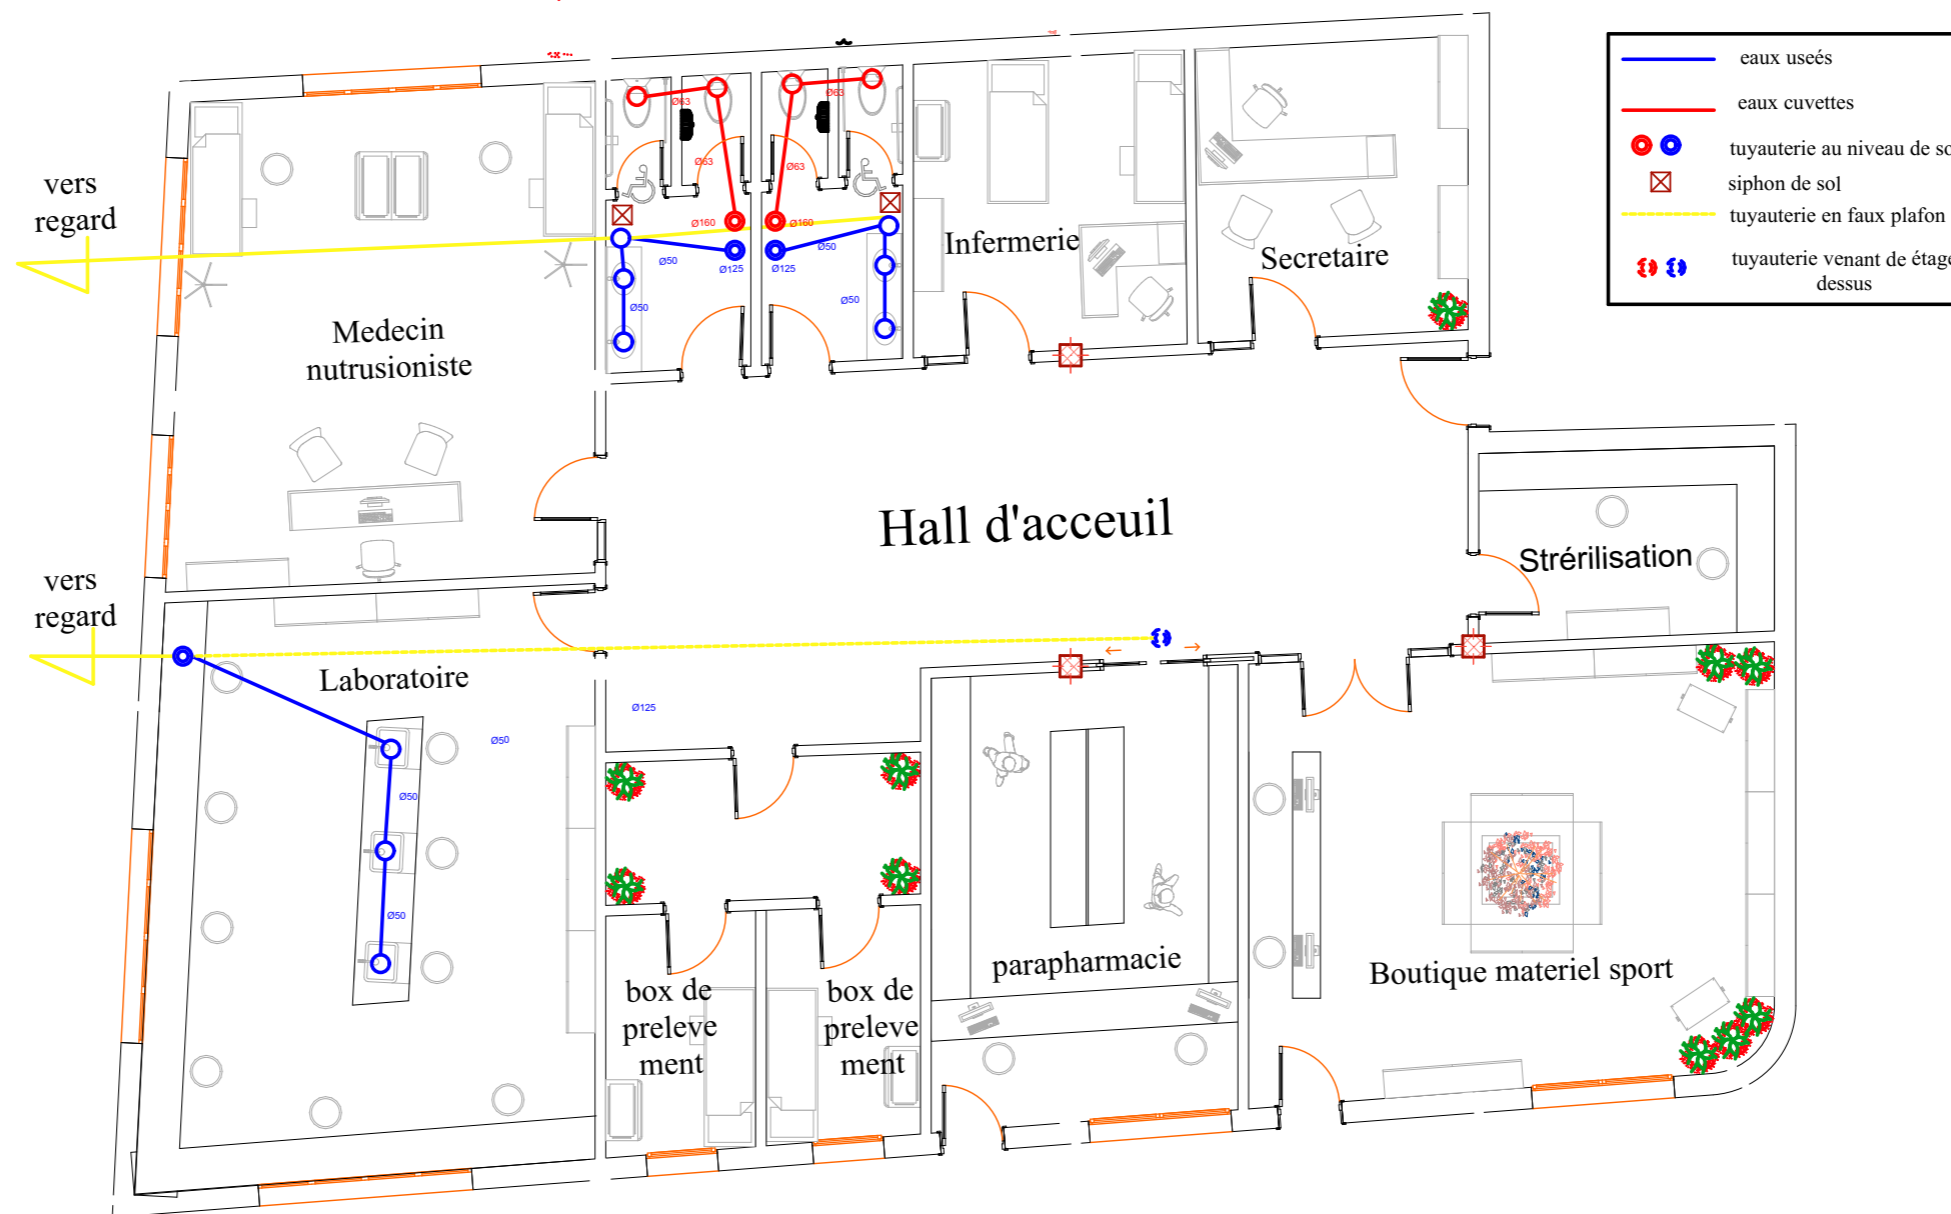


PLAN RDC

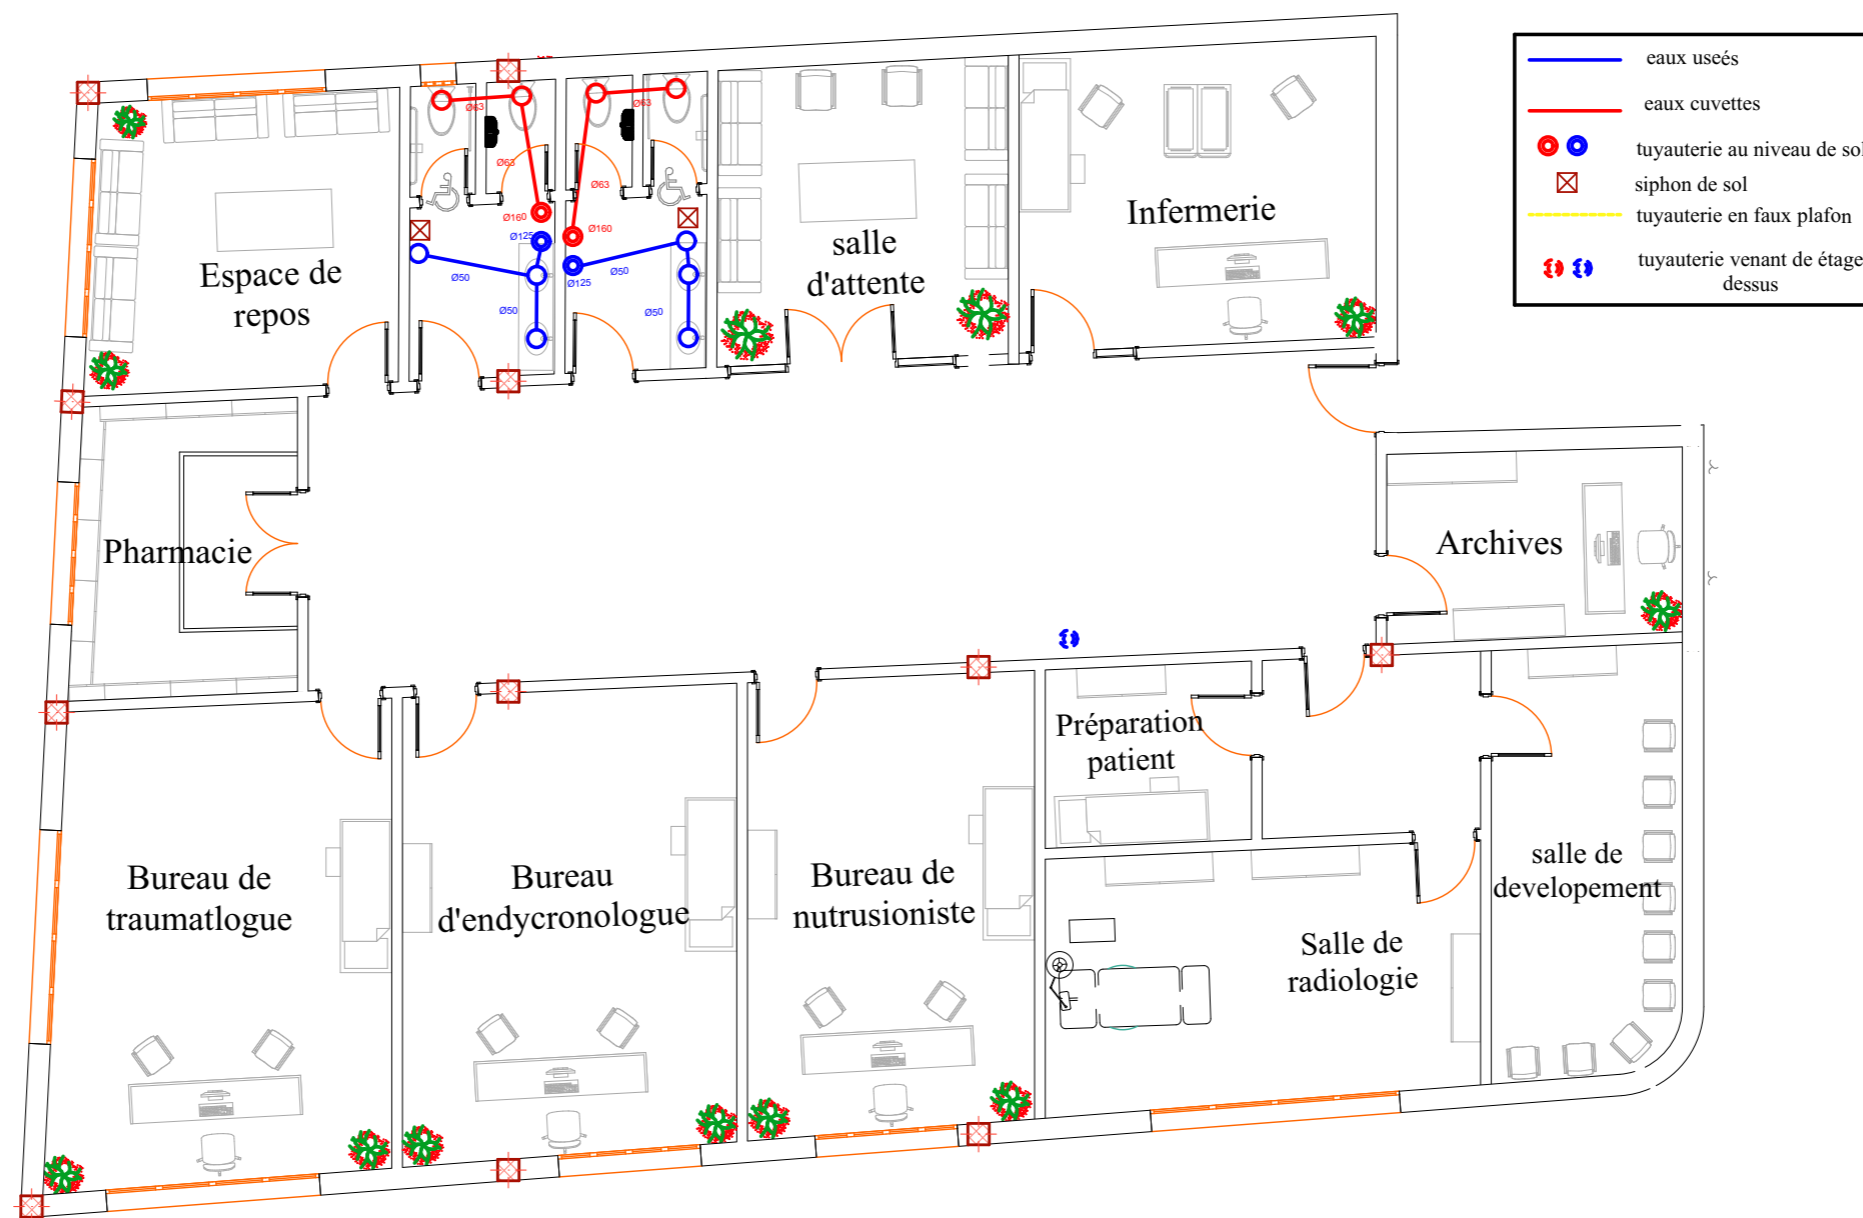

PLAN 1er ETAGE

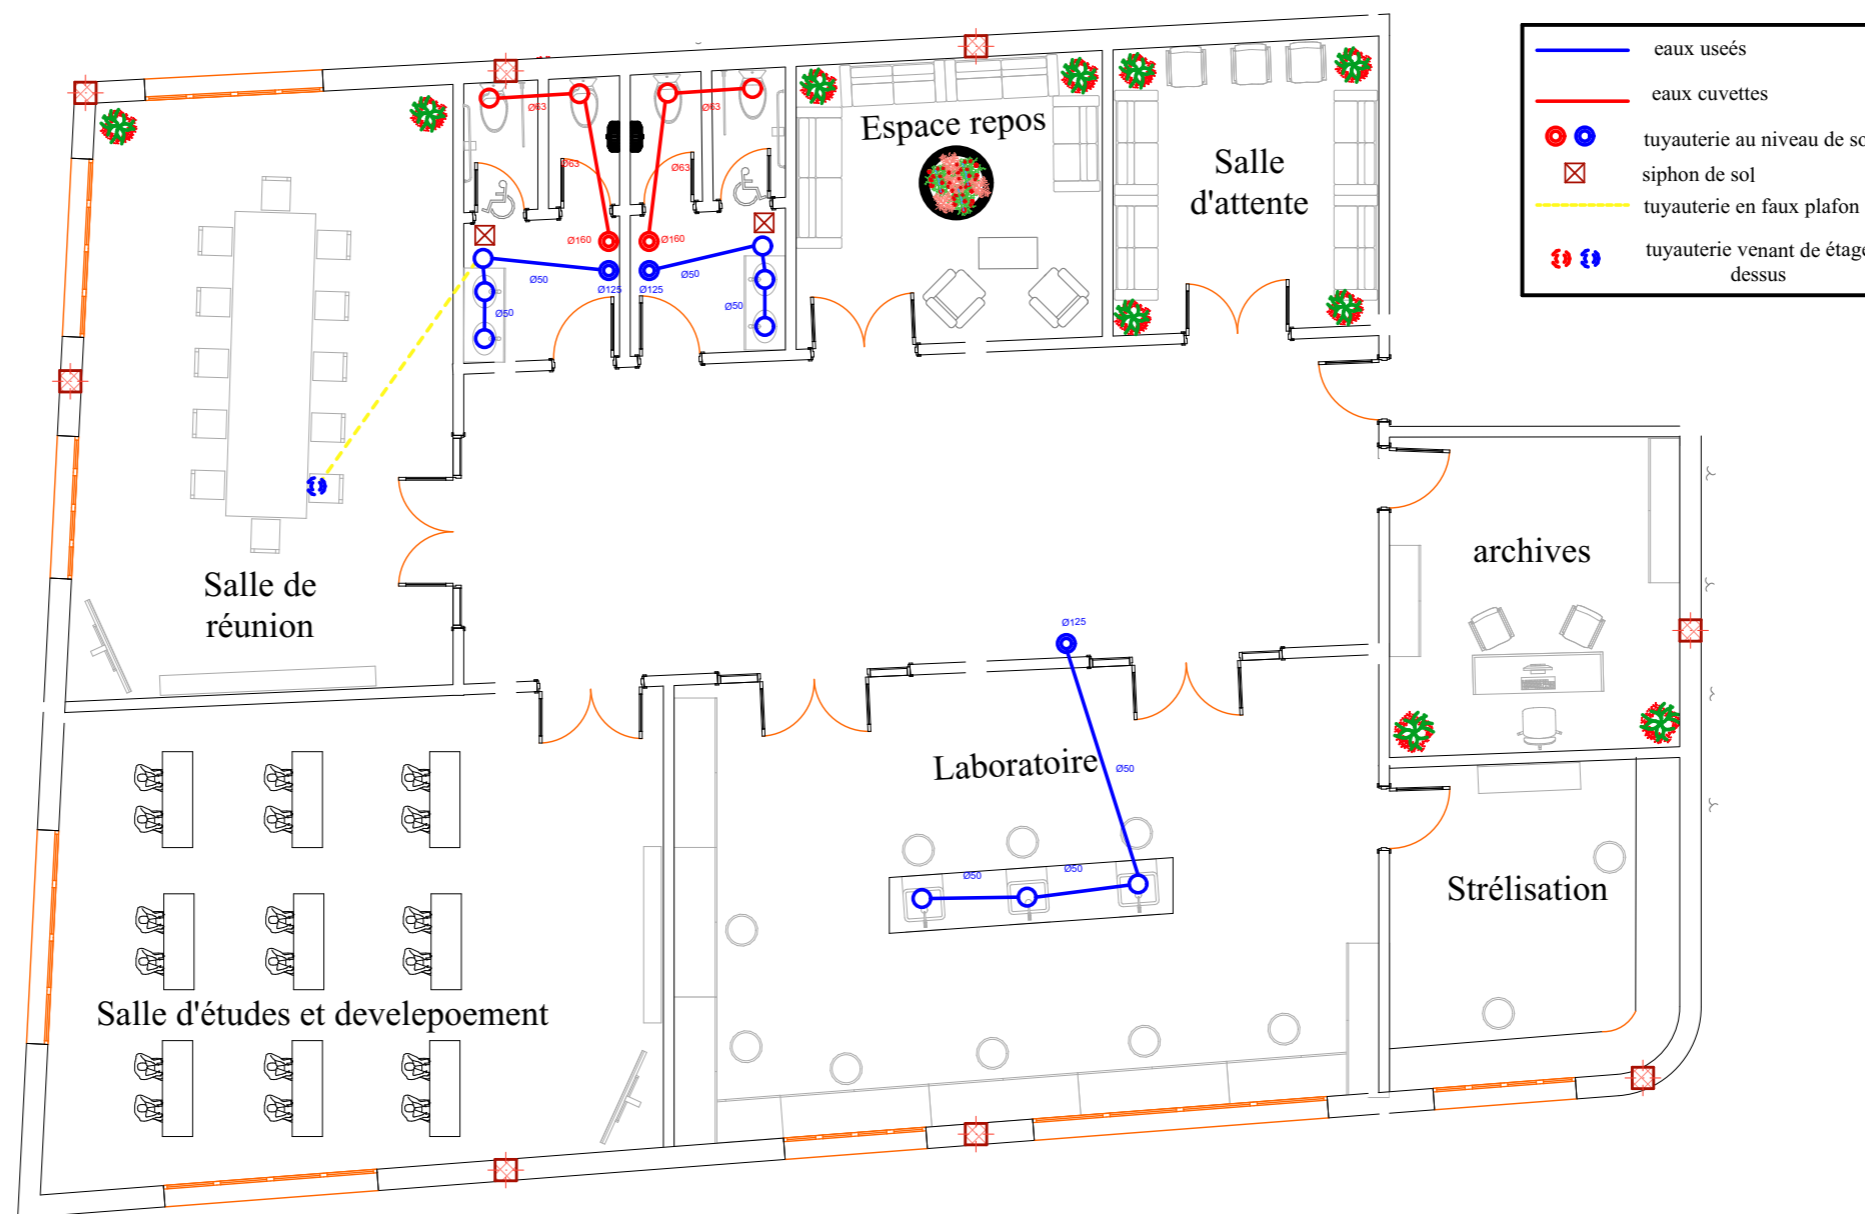


PLAN 2 éme ETAGE

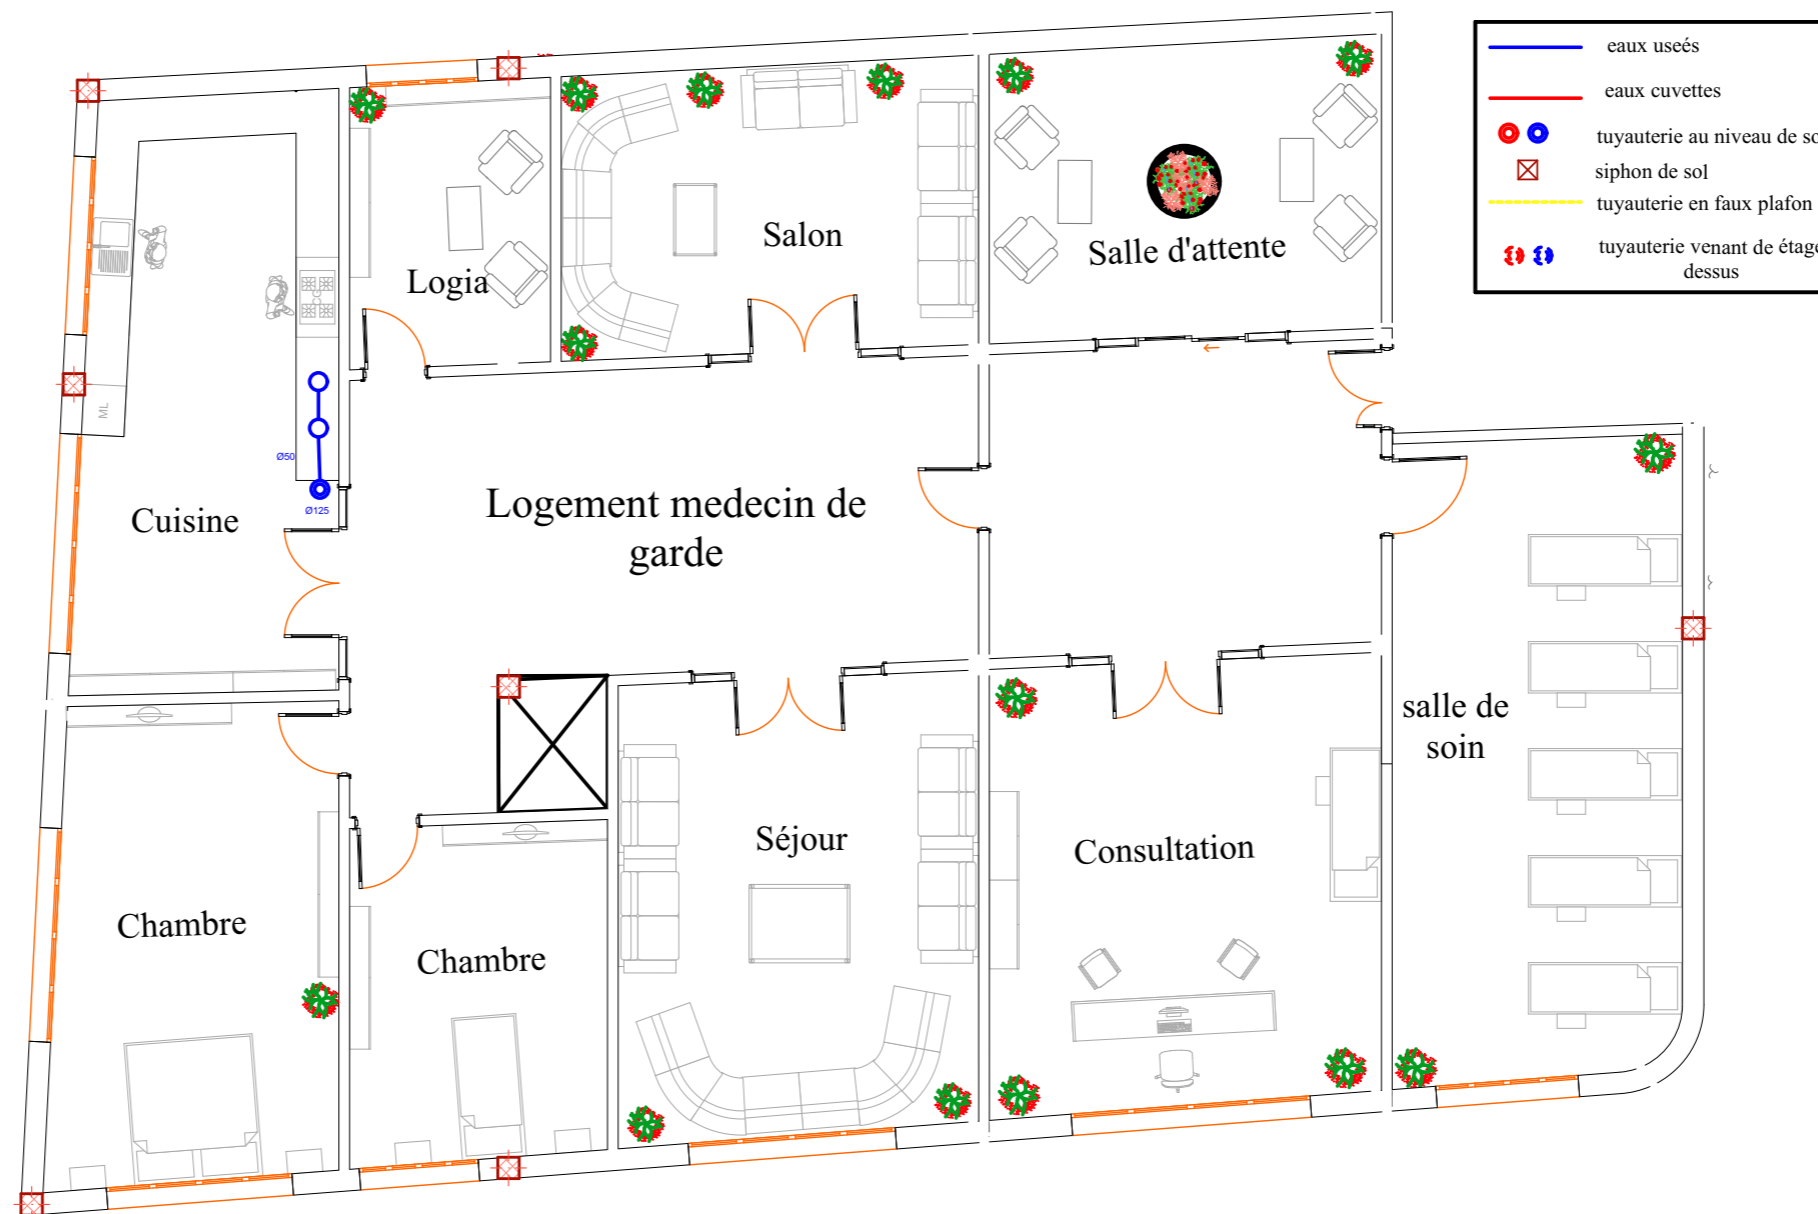


PLAN 3 éme ETAGE




PLOMBERIE
ET GAZ

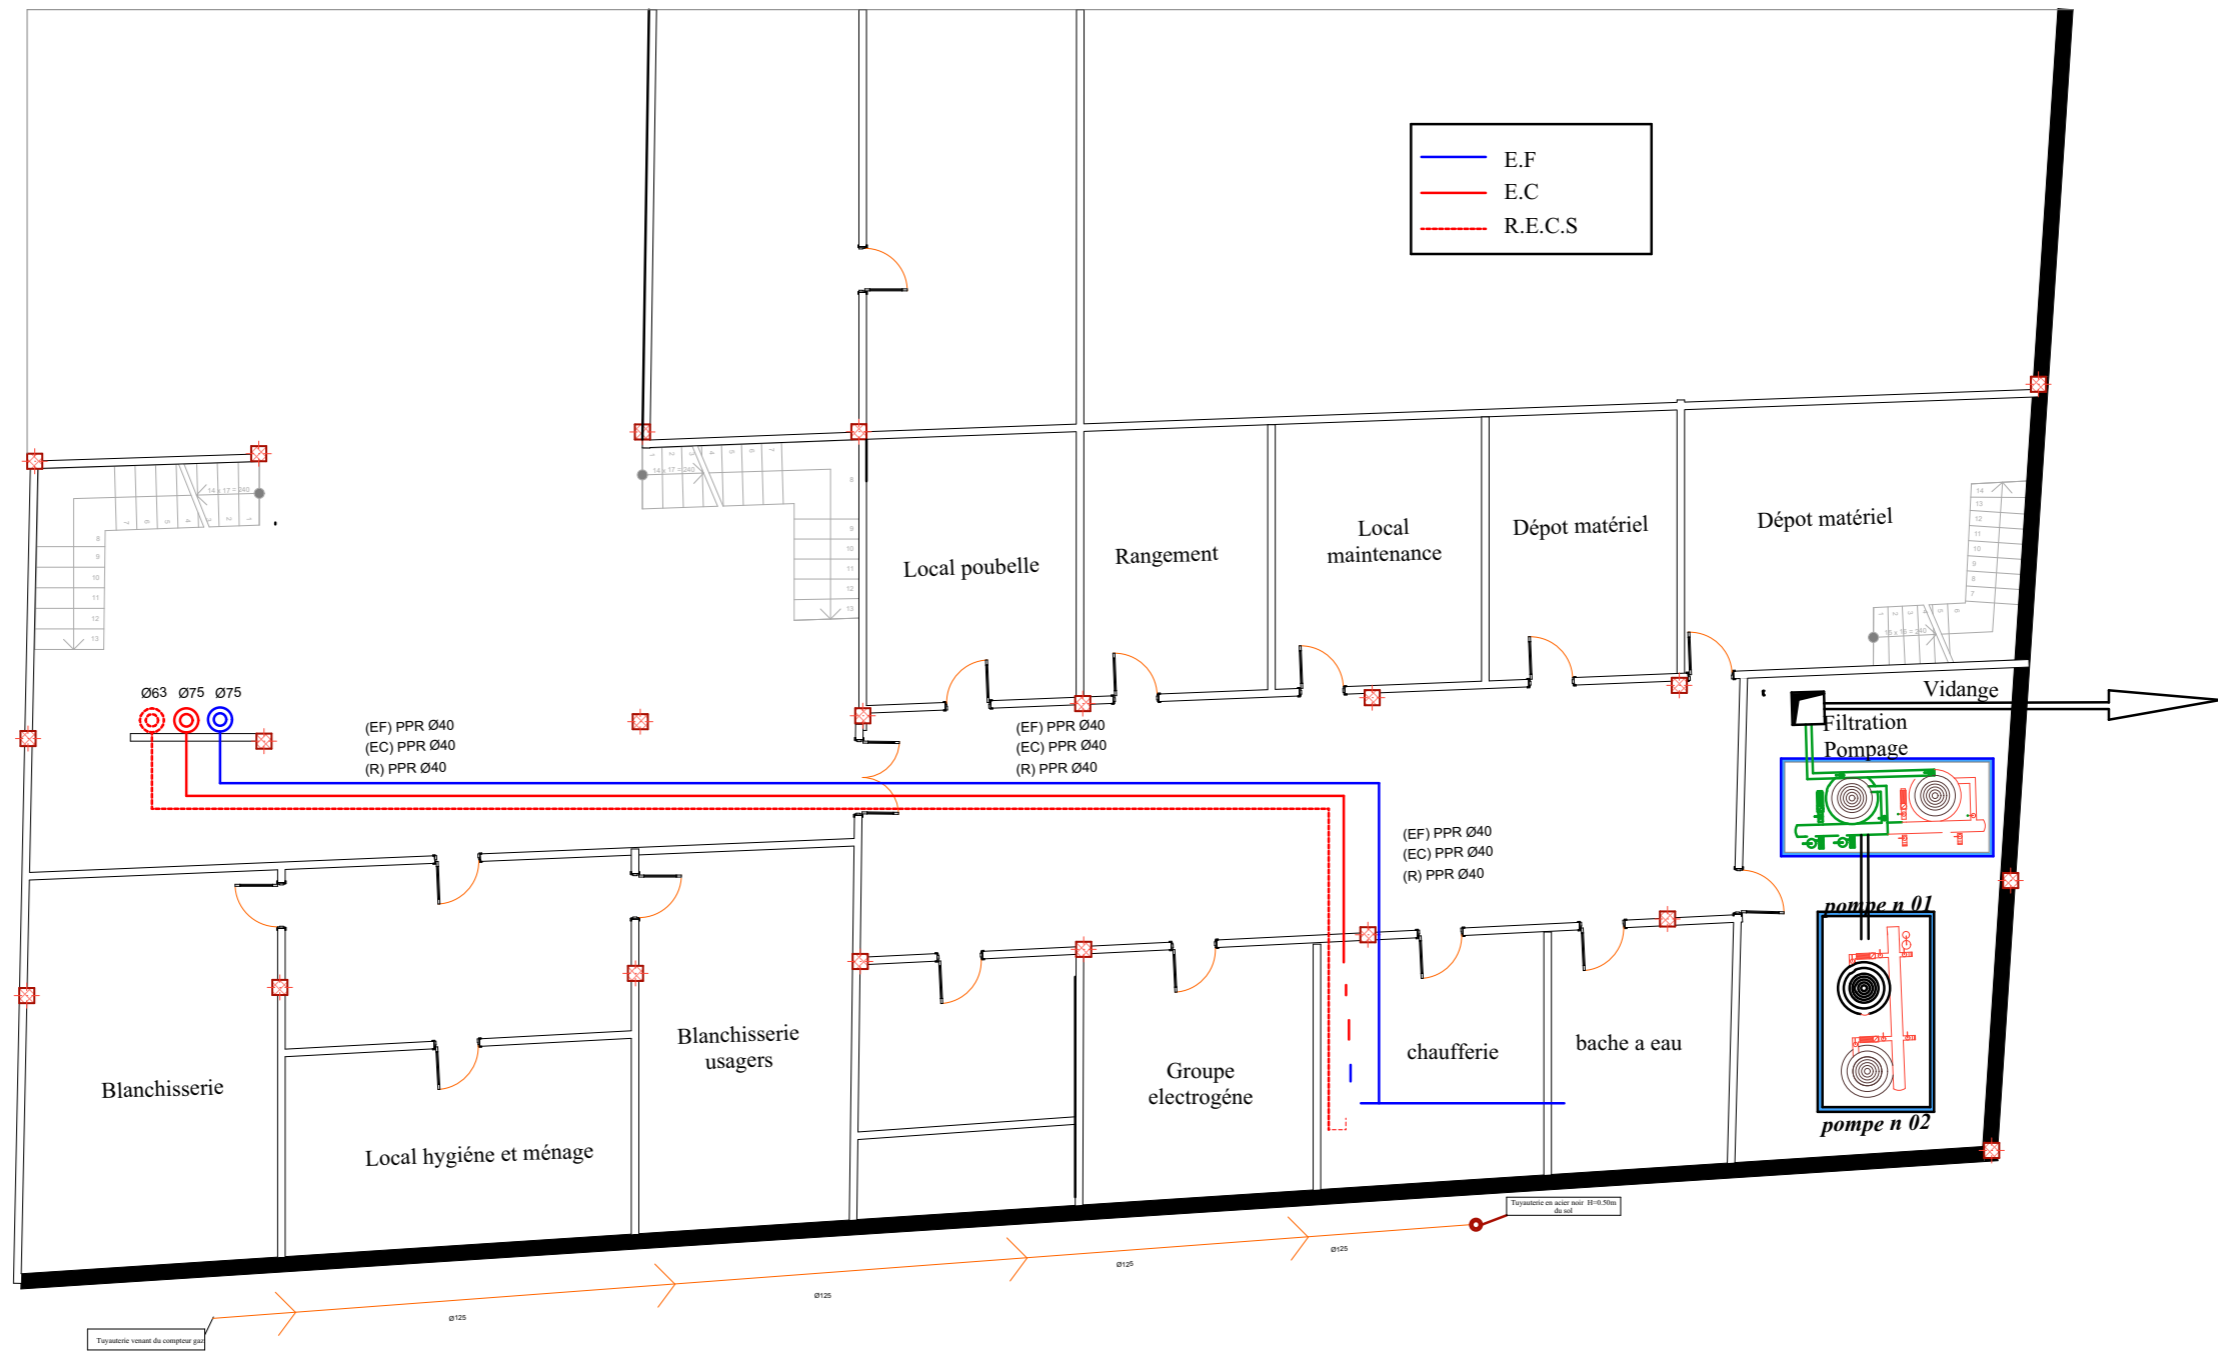


PLAN SOUS SOL

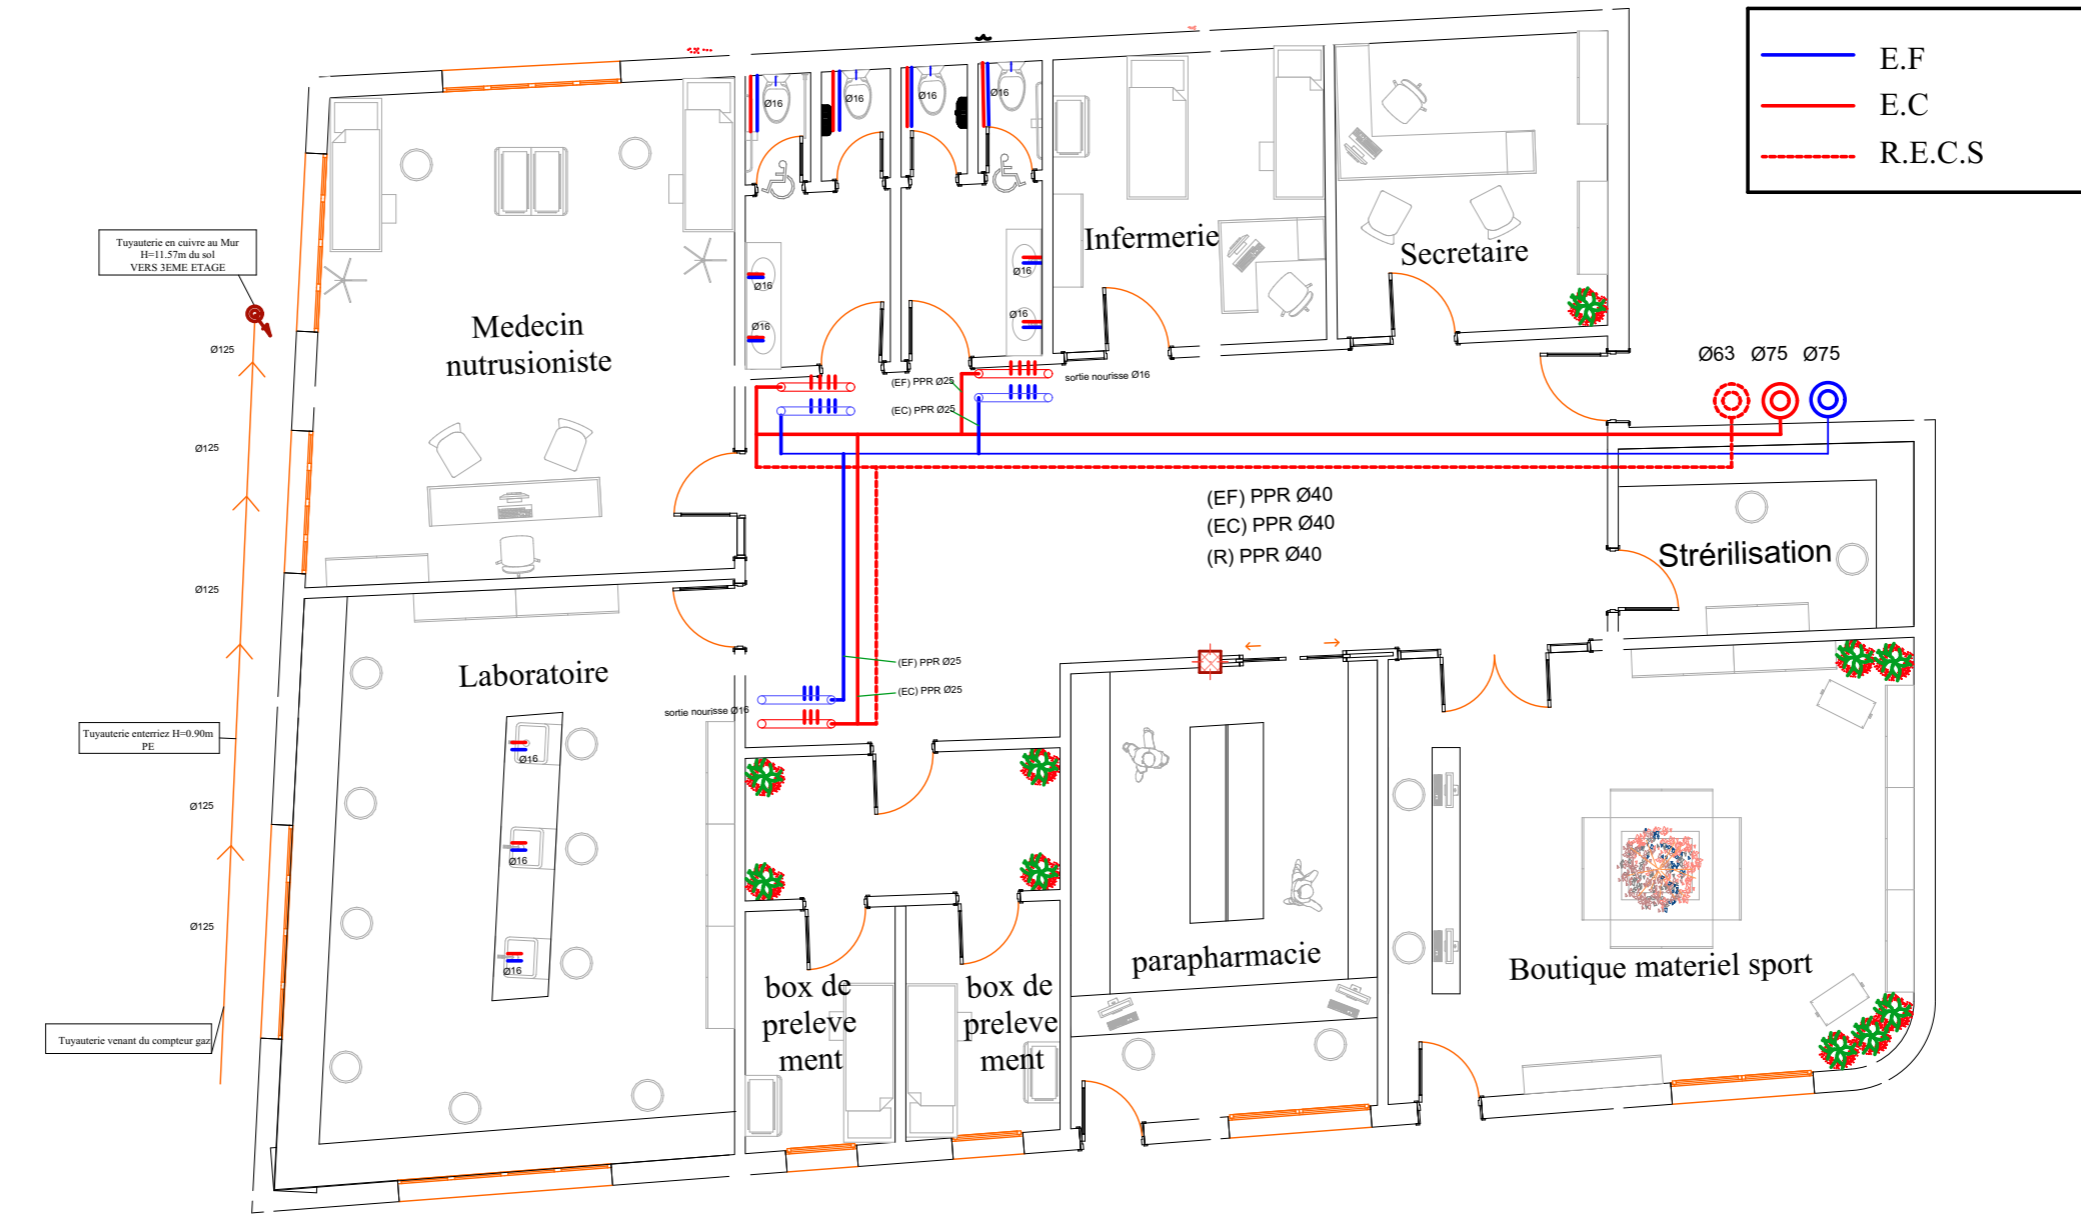


PLAN RDC

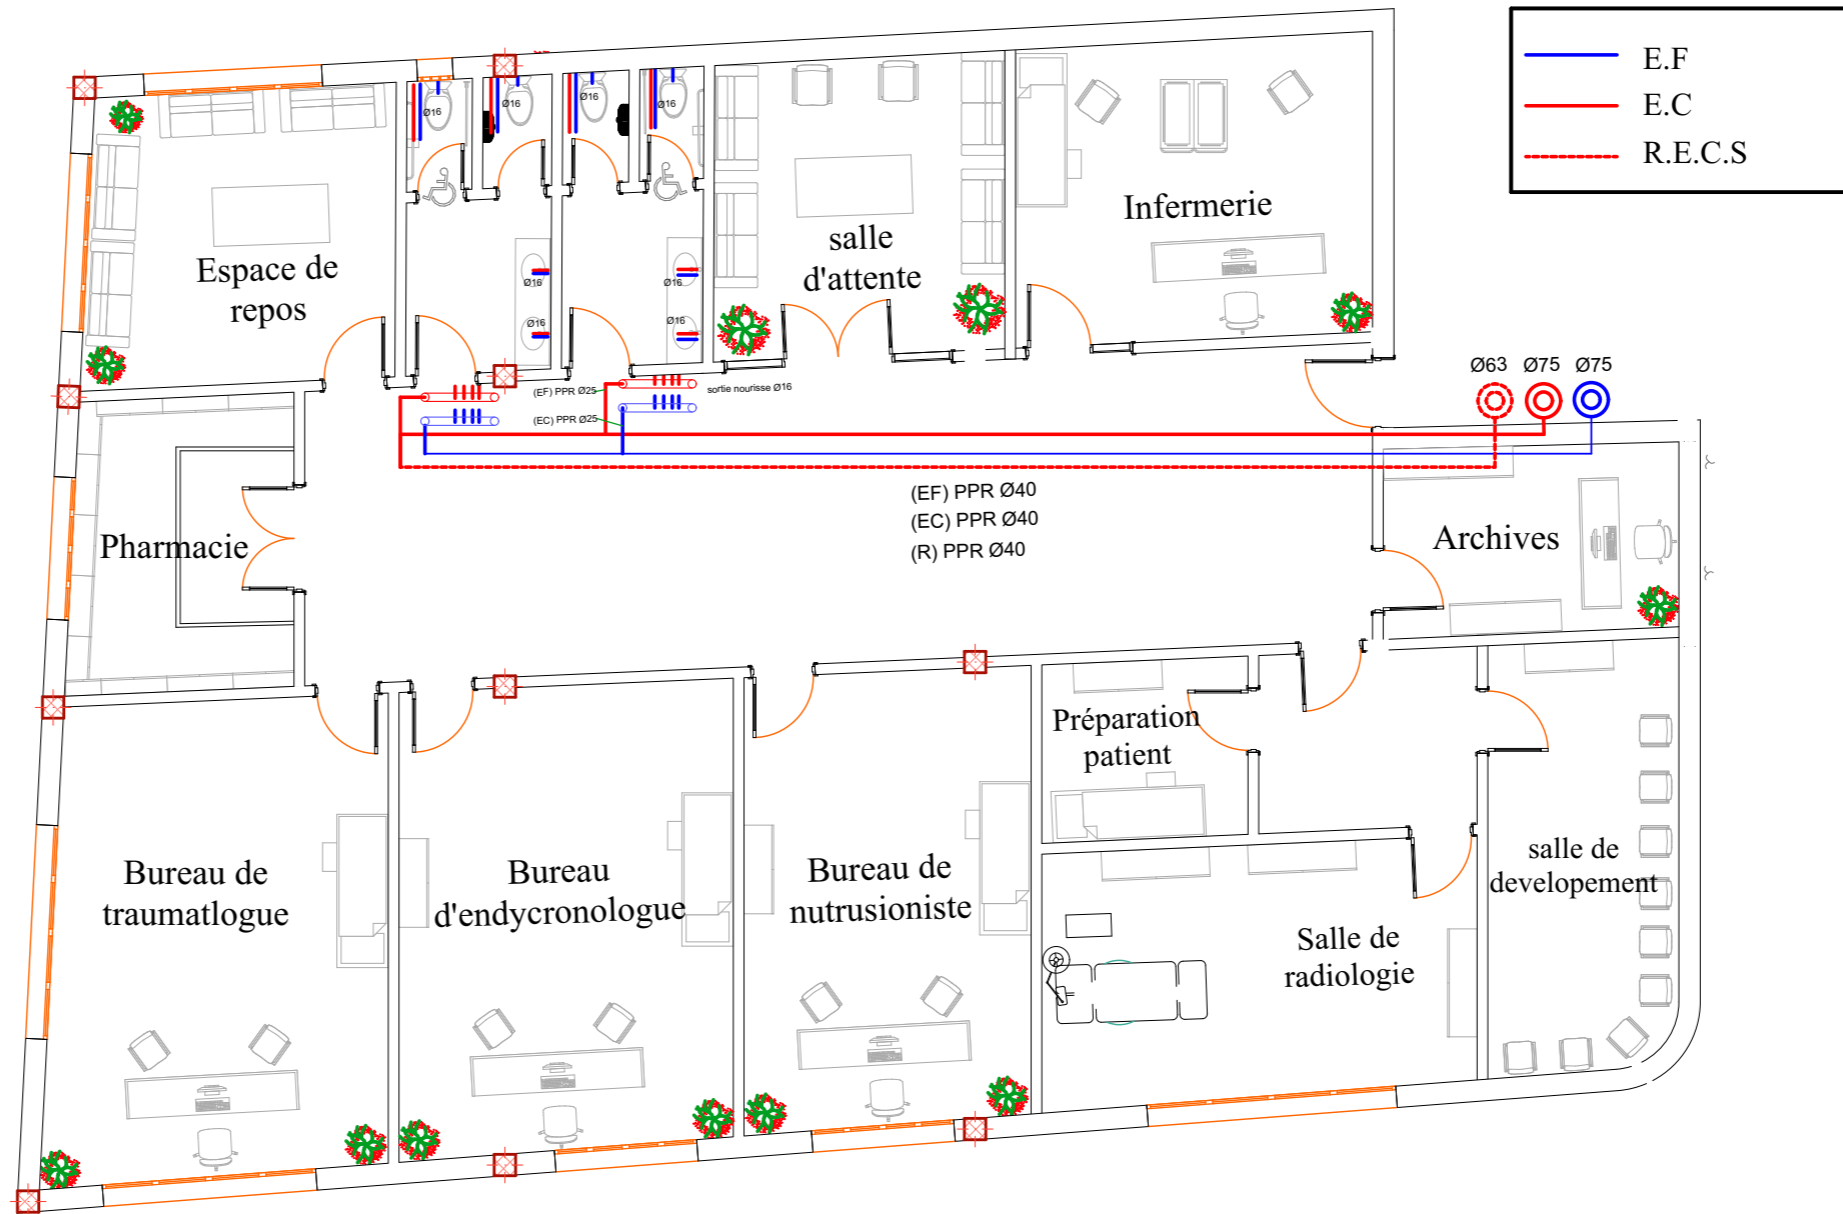


PLAN 1er ETAGE

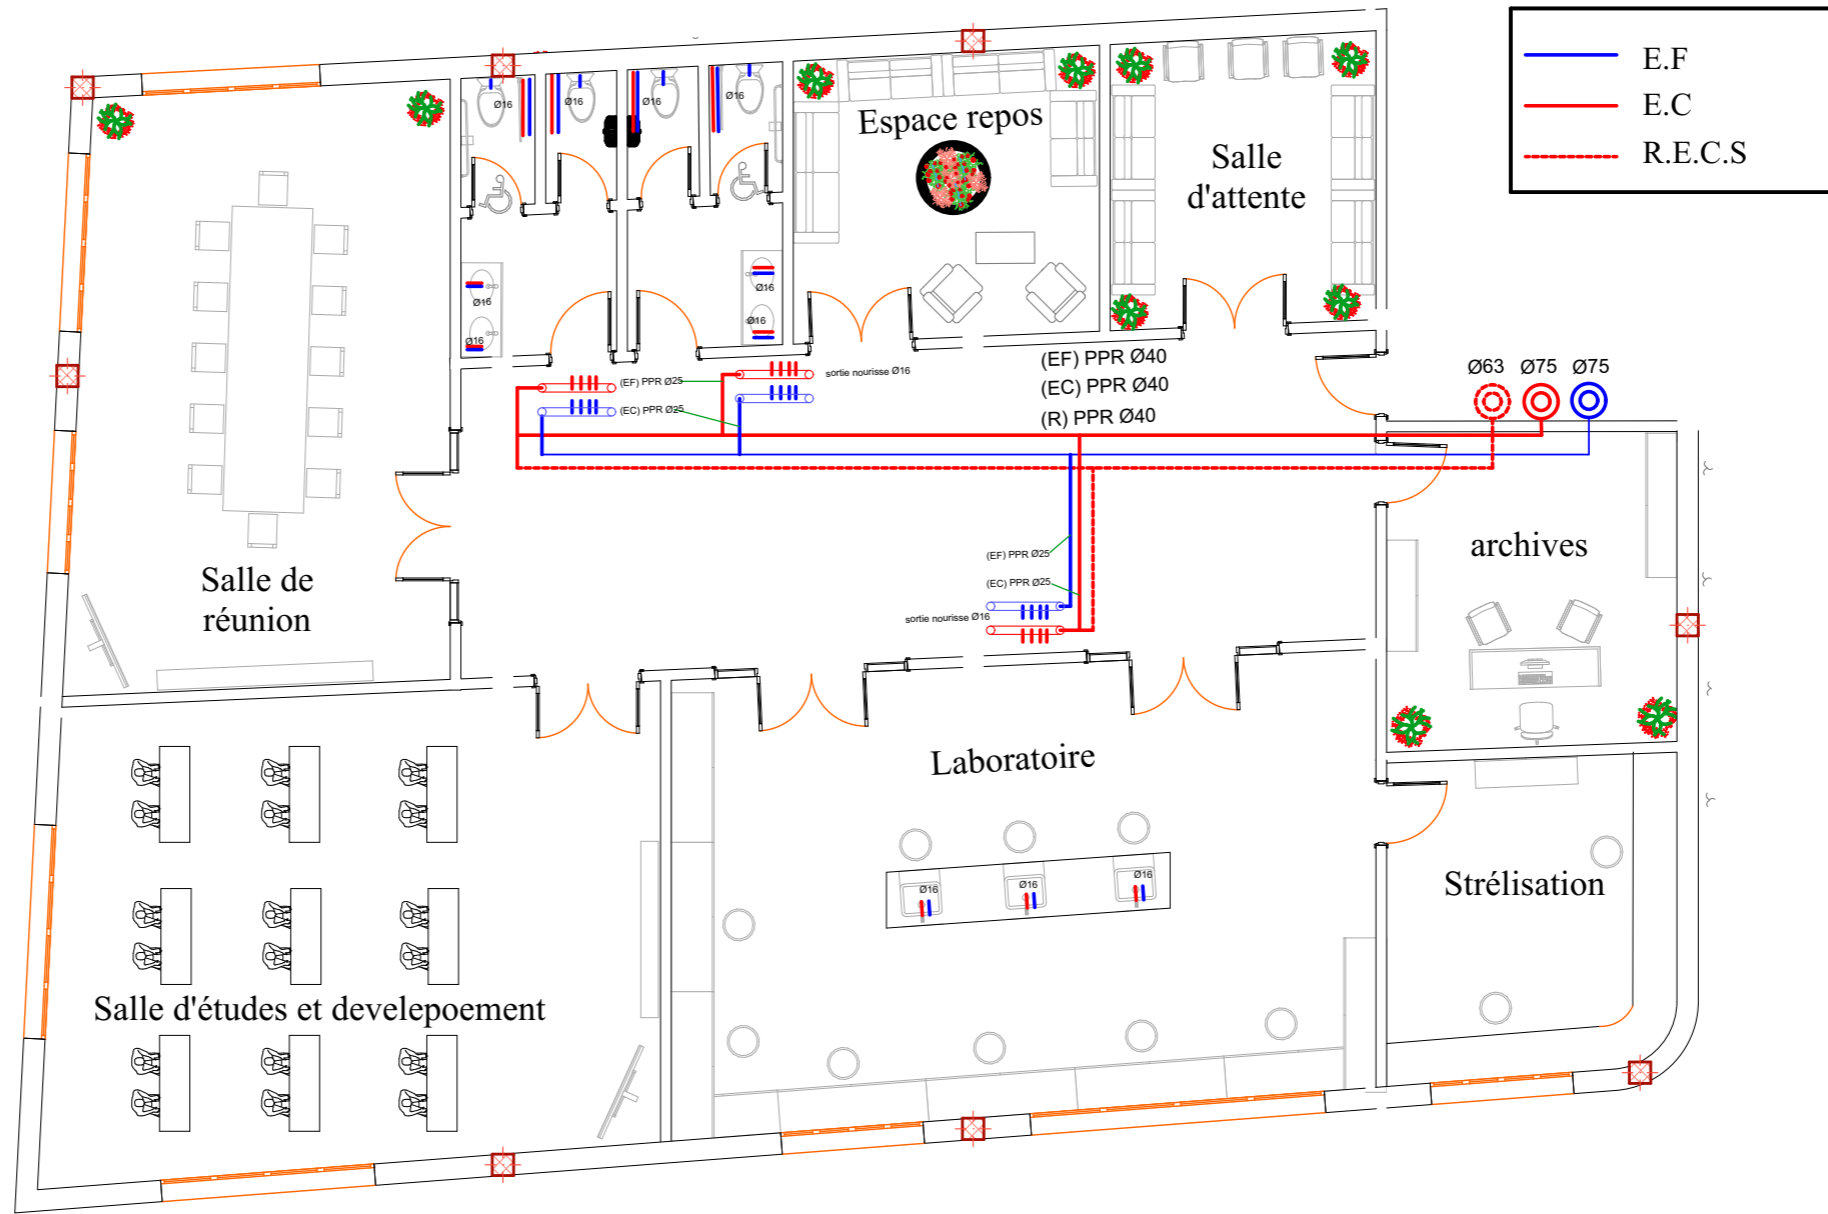

PLAN 2 éme ETAGE

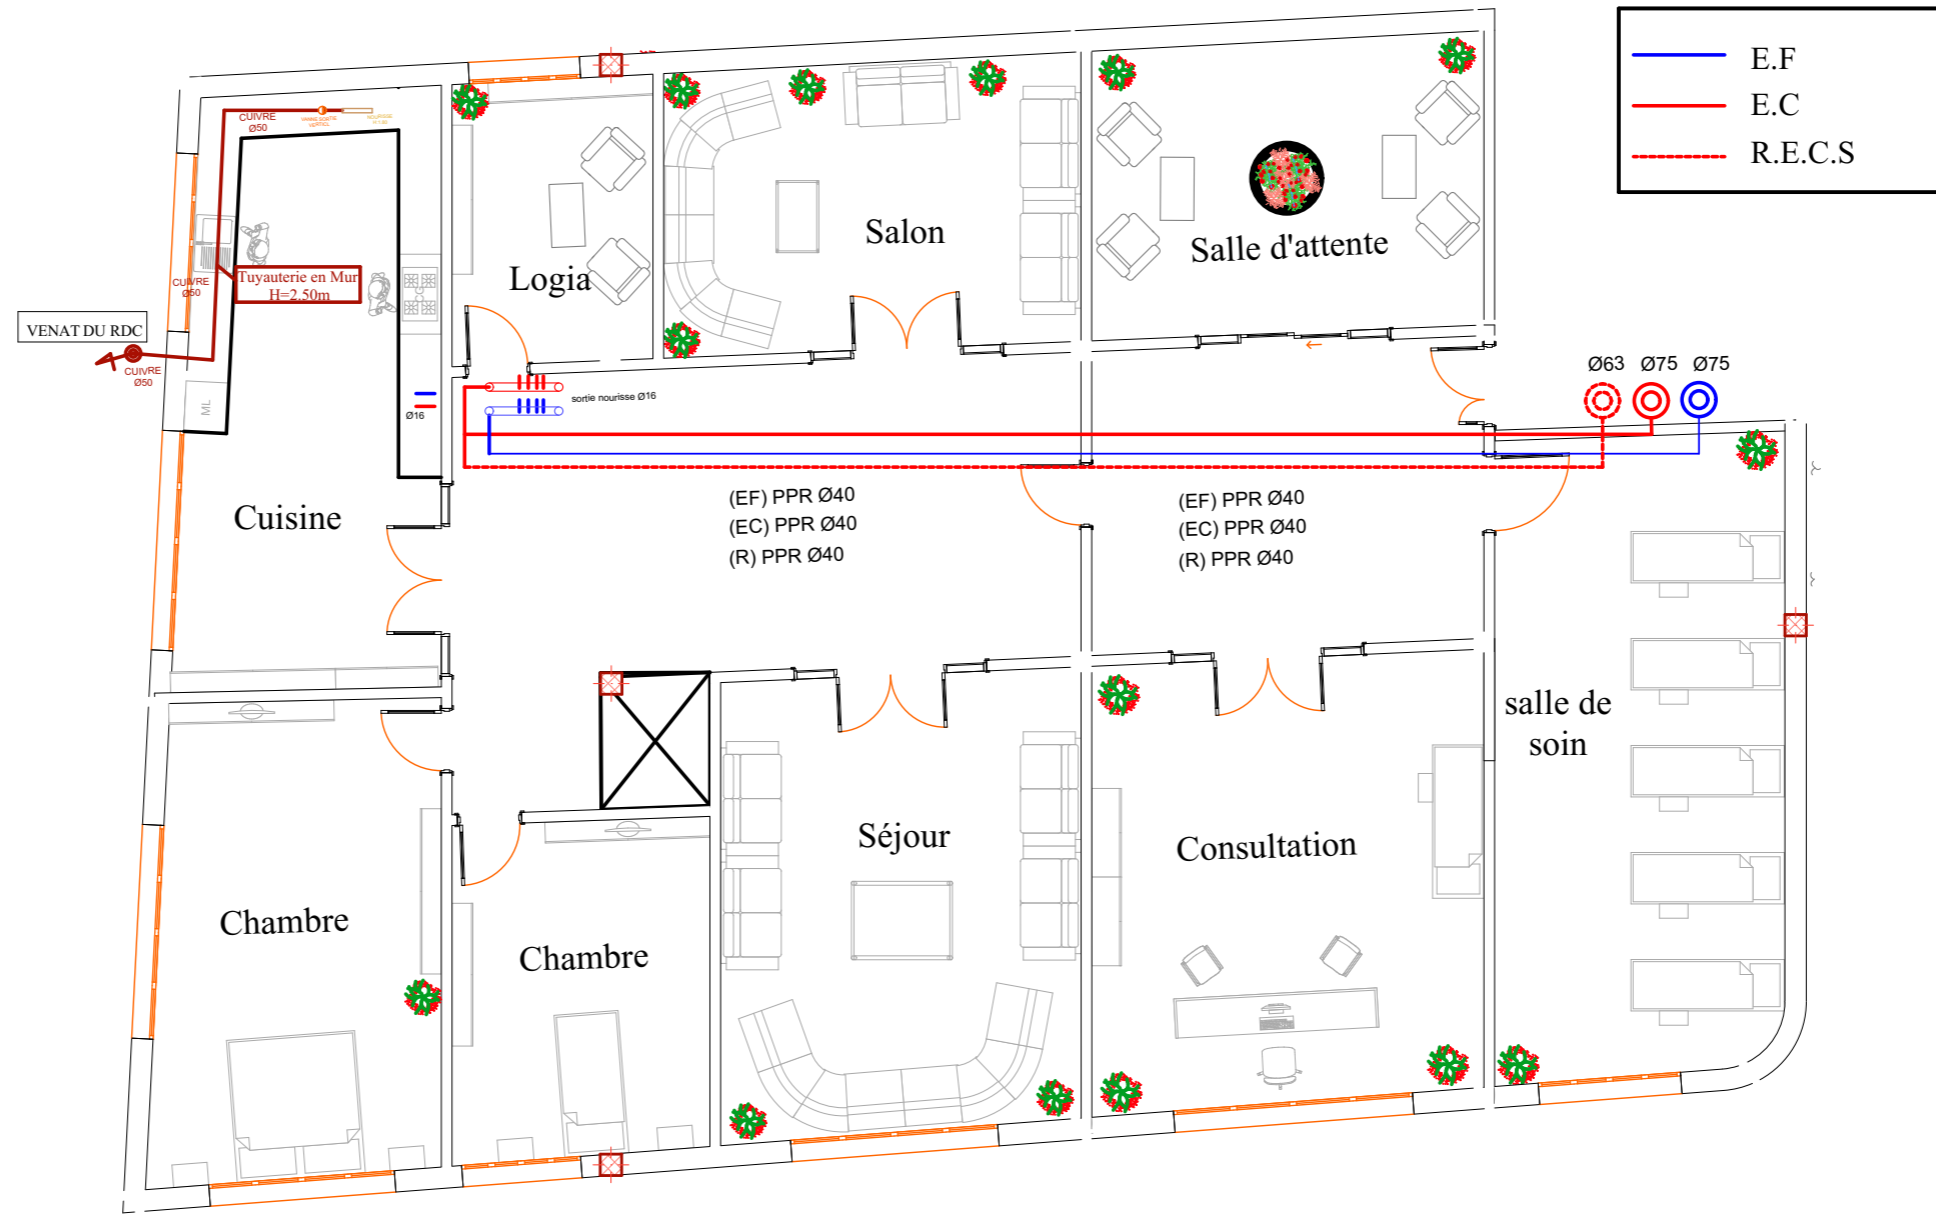

PLAN 3 éme ETAGE

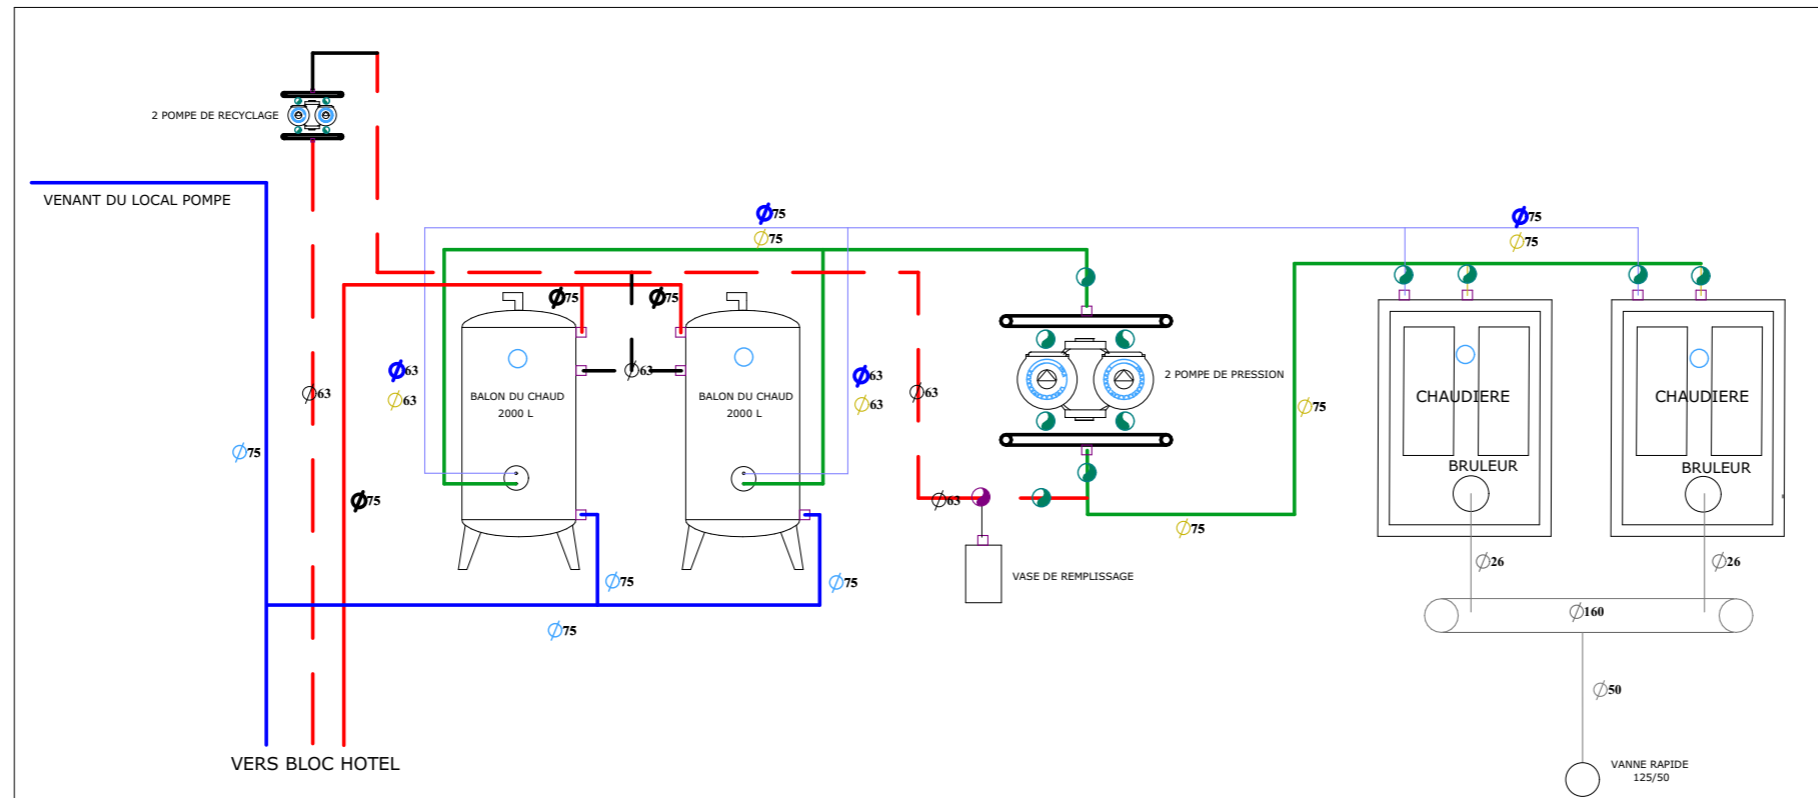

LOCAL TECHNIQUE

