




University of tlemcen
faculty of technology
departement d'architecture

Scale:1/500


SITUATION PLAN

MACKLINS MUDENDA

- Staircase
- Technical rooms
- Guards room
- Toilet

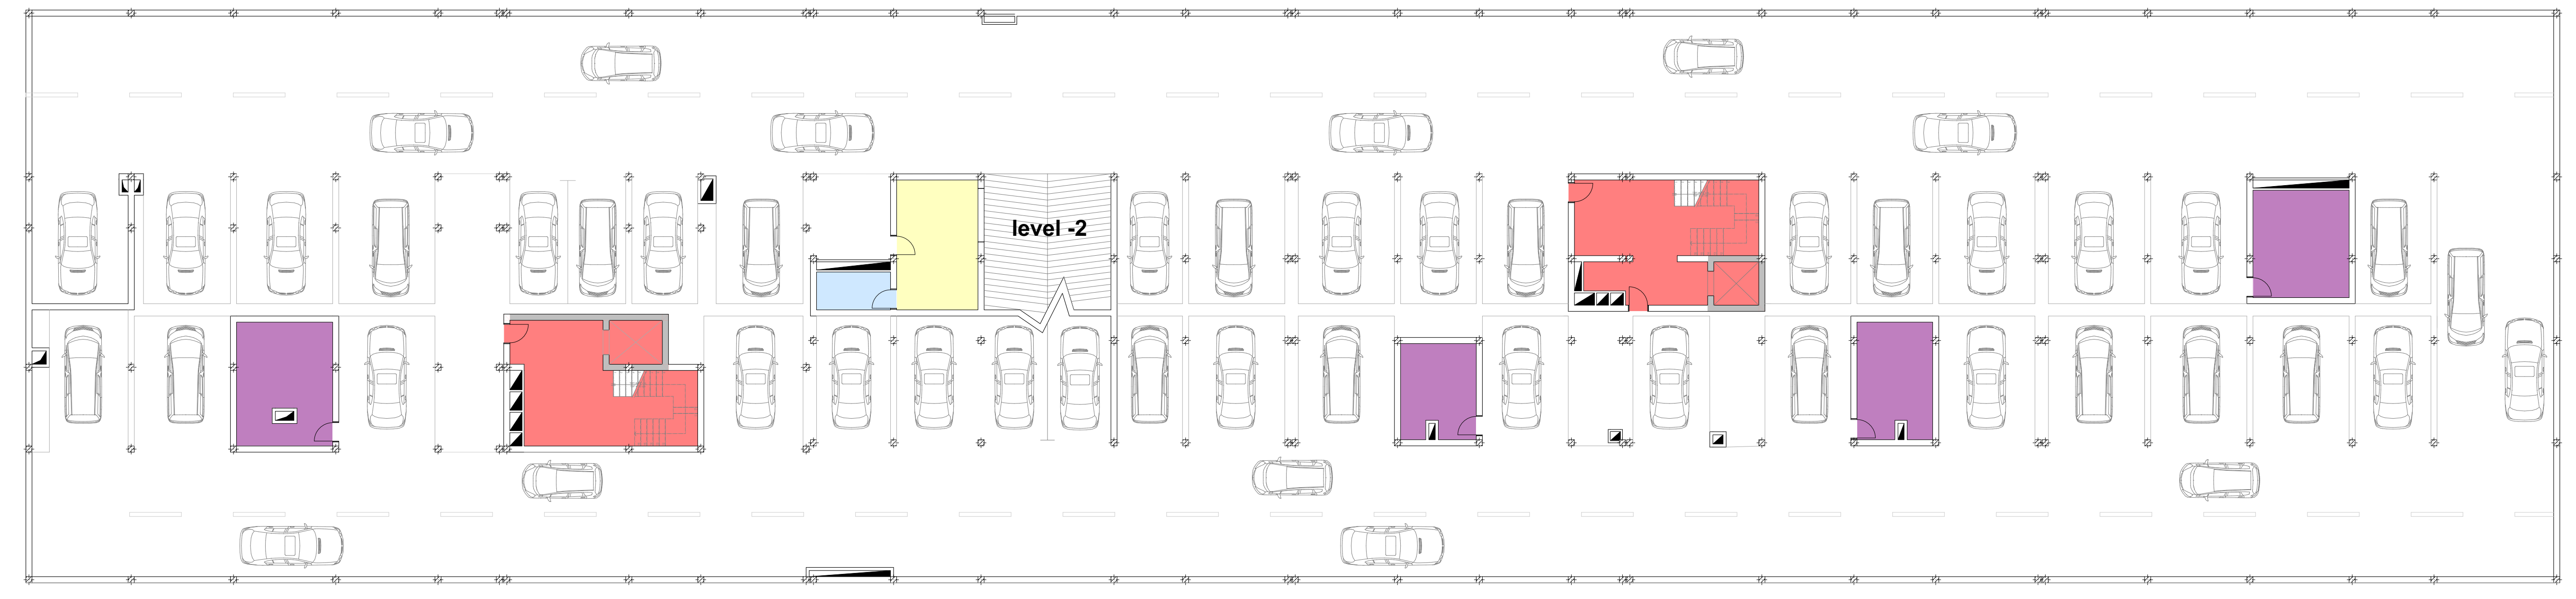

CAR PARK -2

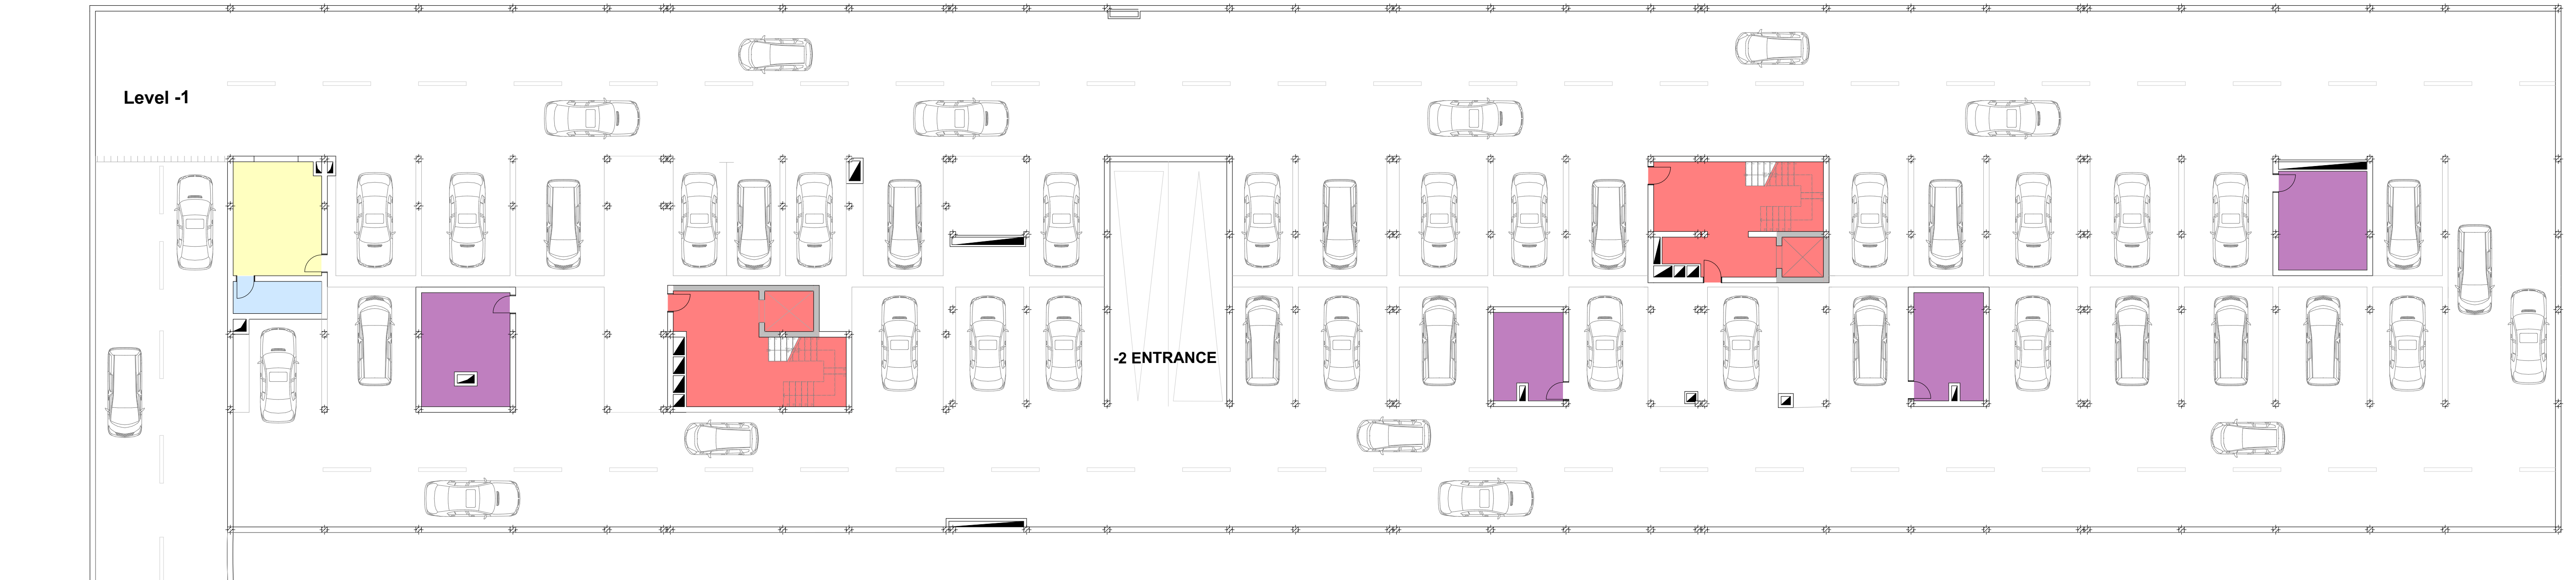

CAR PARK -1



Rethinking housing design post COVID-19 pandemic: New integrated residential complex in Bouhabbak, Tlemcen, Algeria.

UNIVERSITY OF TLEMEN
 ABOU KEKR BELKAID
 FACULTY OF TECHNOLOGY
 DEPARTEMENT OF ARCHITECTURE

SCALE: 1/500

GROUND FLOOR PLAN

MACKLINS MUDENDA



Rethinking housing design post COVID-19 pandemic: New integrated residential complex in Bouhabbak, Tlemcen, Algeria.

UNIVERSITY OF TLEMEN
 ABOU KEKR BELKAID
 FACULTY OF TECHNOLOGY
 DEPARTEMNT OF ARCHITECTURE

SCALE: 1/500

FIRST FLOOR PLAN

MACKLINS MUDENDA



SECOND FLOOR 1/500

Rethinking housing design post COVID-19 pandemic: New integrated residential complex in Bouhabbak, Tlemcen, Algeria.

UNIVERSITY OF TLEMCCEN
 ABOU KEKR BELKAID
 FACULTY OF TECHNOLOGY
 DEPARTEMENT OF ARCHITECTURE

SCALE: 1/500

SECOND FLOOR PLAN


MACKLINS MUDENDA



Rethinking housing design post COVID-19 pandemic: New integrated residential complex in Bouhabbak, Tlemcen, Algeria.

UNIVERSITY OF TLEMCEM
 ABOU KEKR BELKAID
 FACULTY OF TECHNOLOGY
 DEPARTEMNT OF ARCHITECTURE


SCALE: 1/500	THIRD FLOOR PLAN	MACKLINS MUDENDA
--------------	------------------	------------------

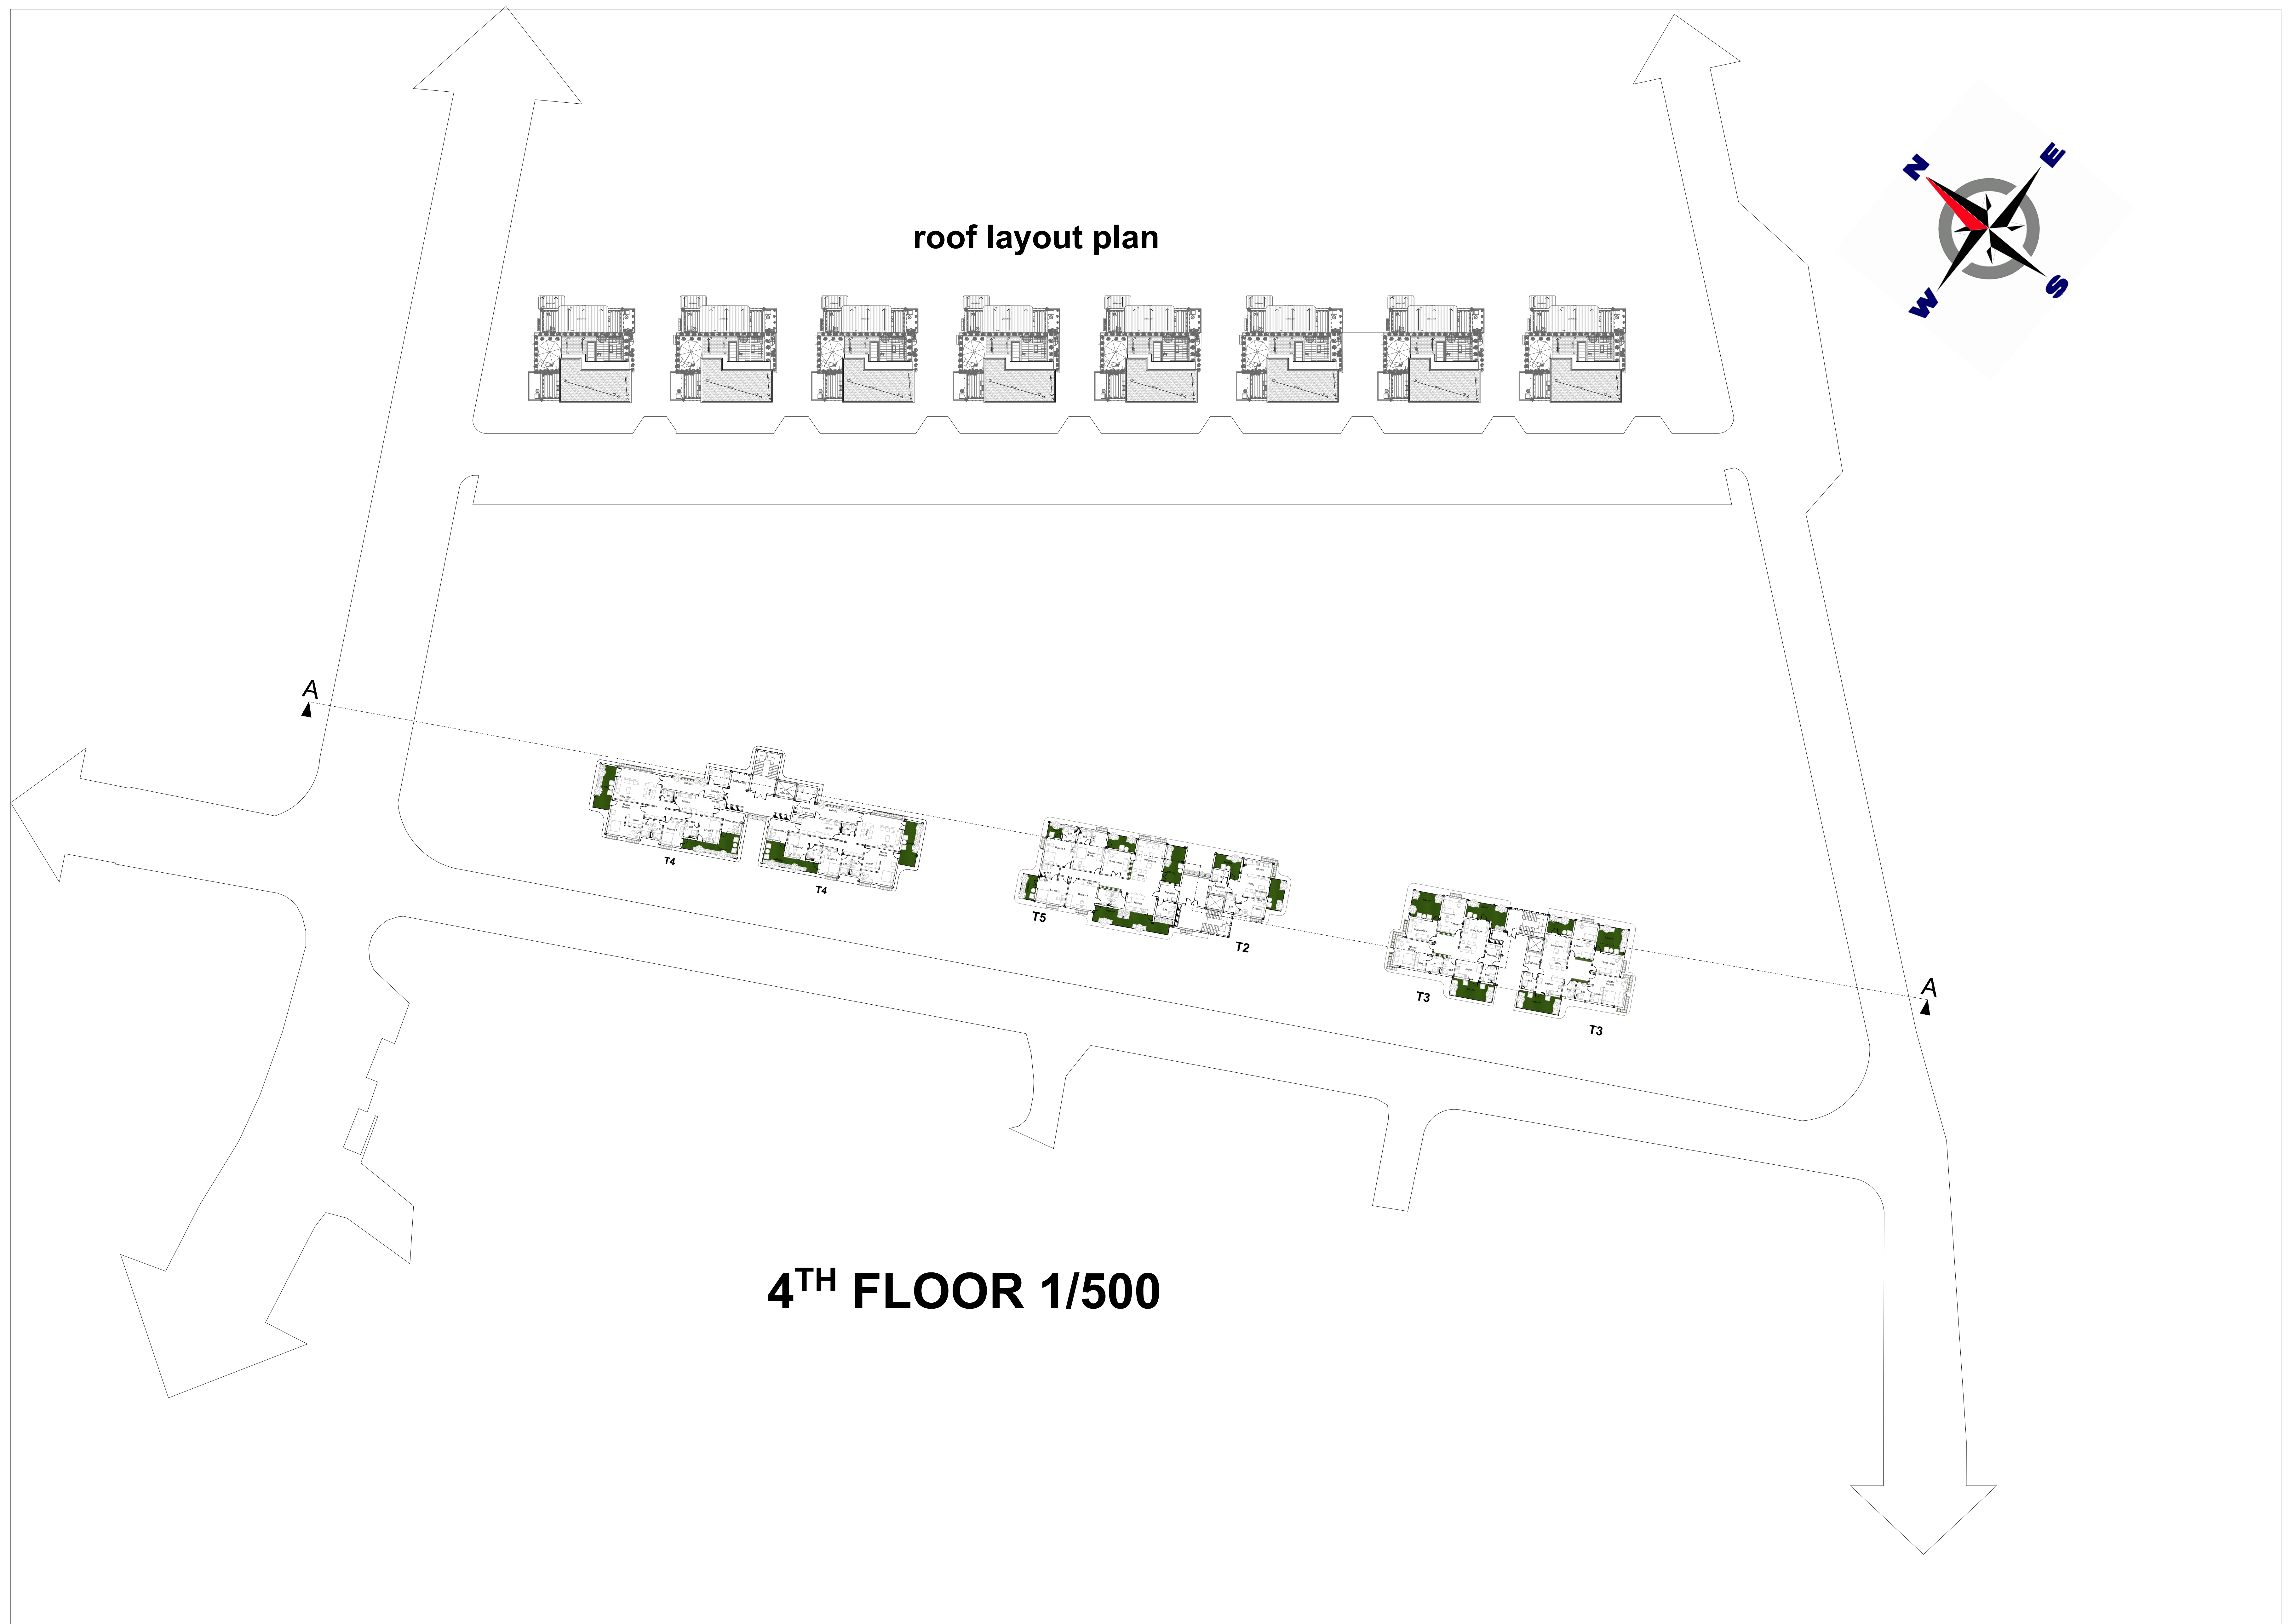


Rethinking housing design post COVID-19 pandemic: New integrated residential complex in Bouhabbak, Tlemcen, Algeria.

UNIVERSITY OF TLEMCEM
 ABOU KEKR BELKAID
 FACULTY OF TECHNOLOGY
 DEPARTEMENT OF ARCHITECTURE


SCALE: 1/500	4 TH FLOOR PLAN	MACKLINS MUDENDA
--------------	----------------------------	------------------

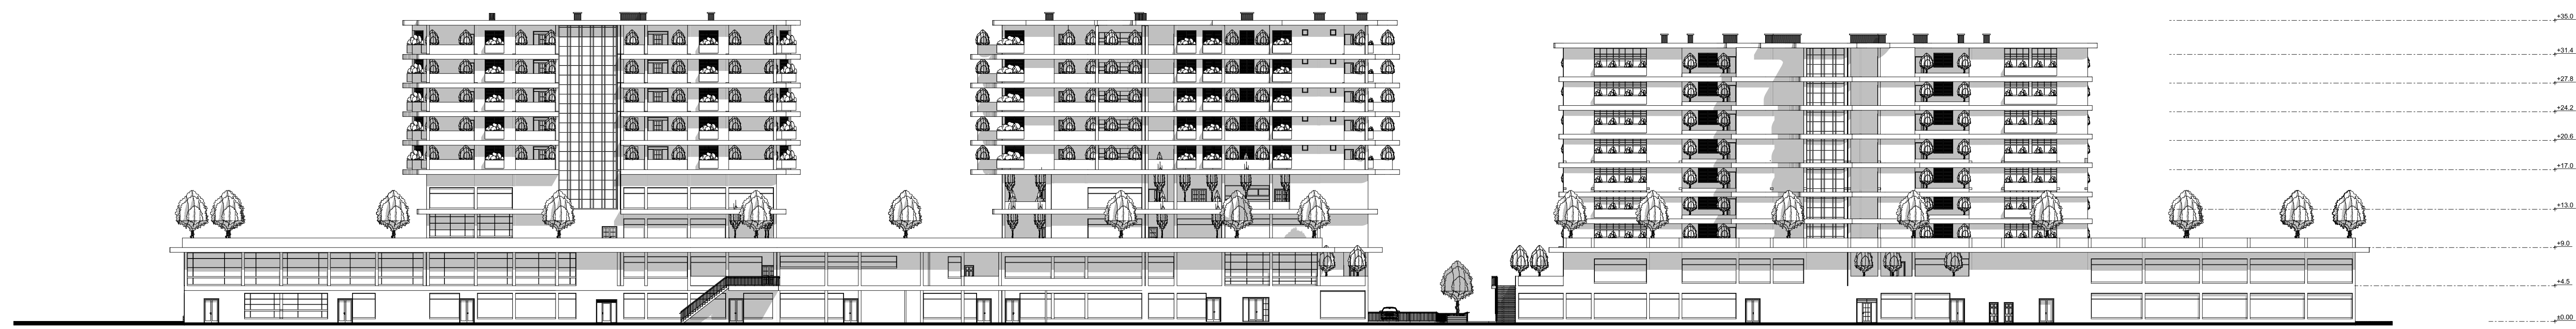

BACK ELEVATION OF COLLECTIVE HOUSING

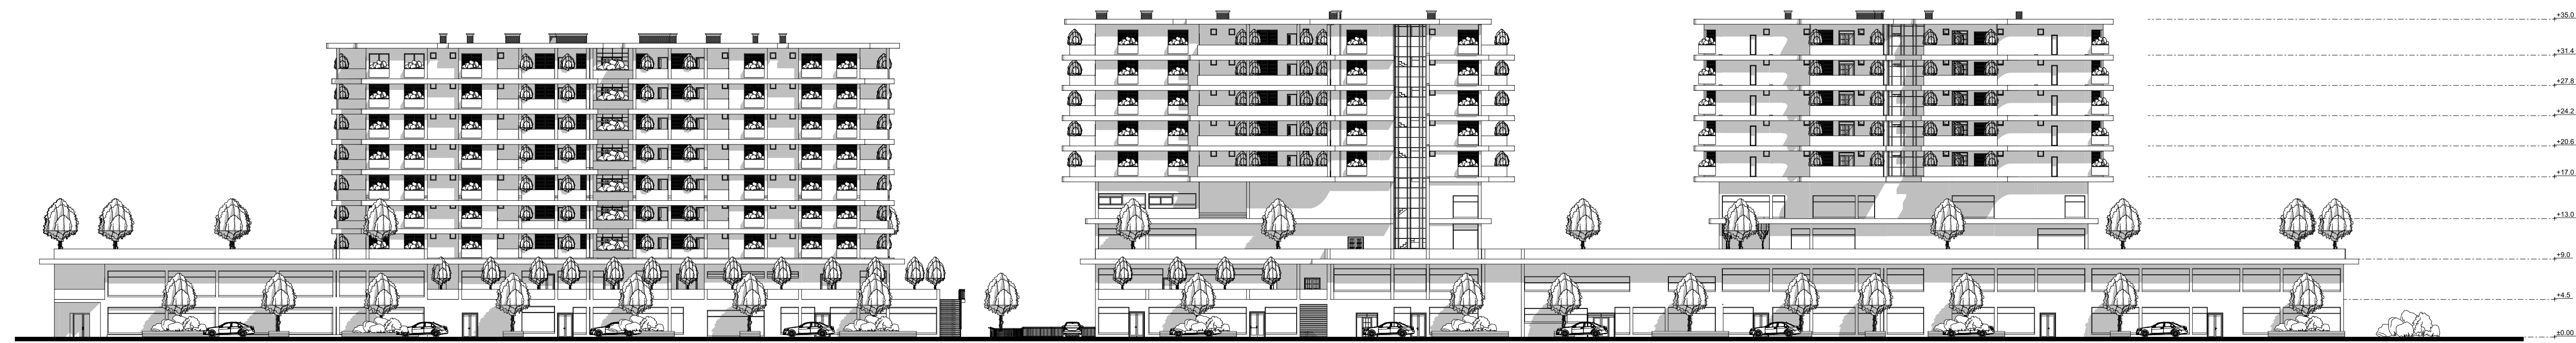

FRONT ELEVATION OF COLLECTIVE HOUSING

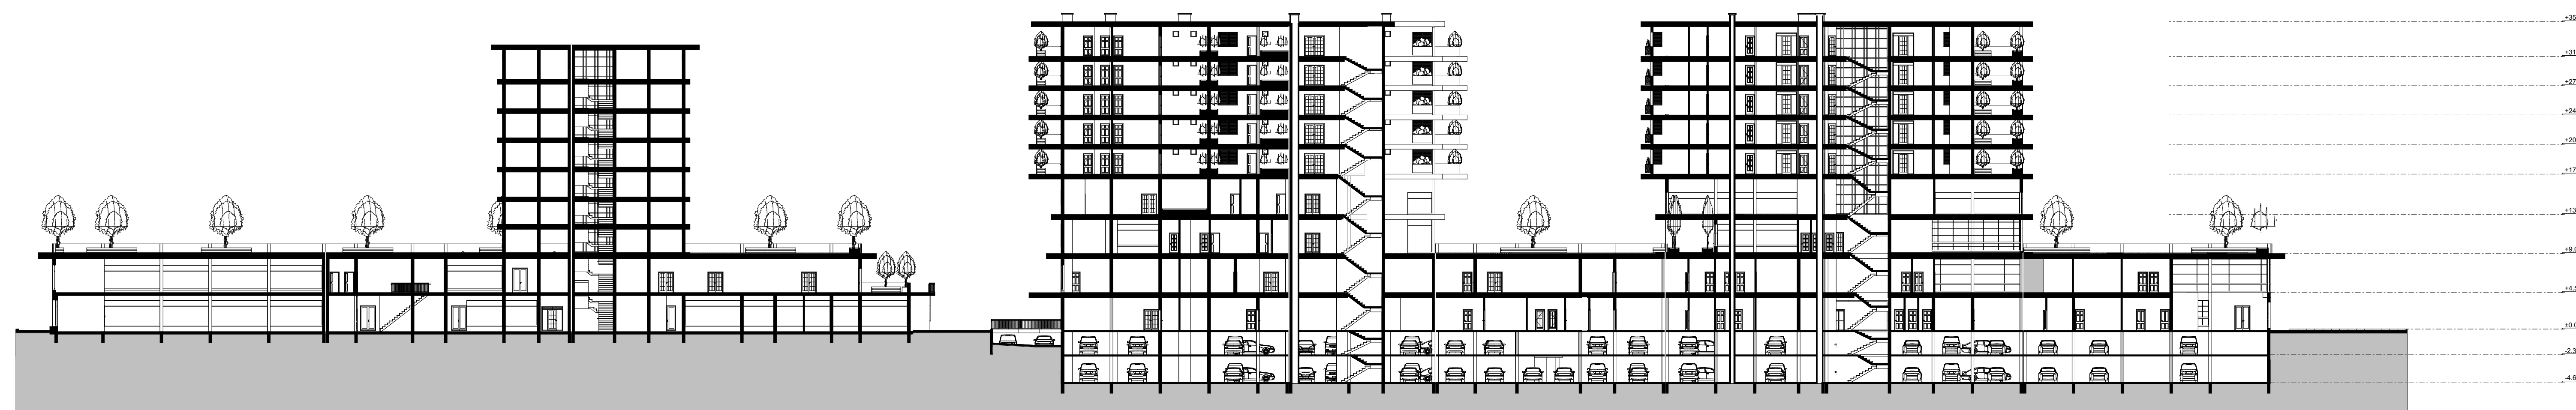

SECTION A-A OF COLLECTIVE HOUSING


Rethinking housing design post COVID-19 pandemic: New integrated residential complex in Bouhabbak, Tlemcen, Algeria.

UNIVERSITY OF TLEMCEN
 ABOU KEKR BELKAID
 FACULTY OF TECHNOLOGY
 DEPARTEMENT OF ARCHITECTURE


SCALE: 1/500

SECTION AND ELEVATIONS


MACKLINS MUDENDA

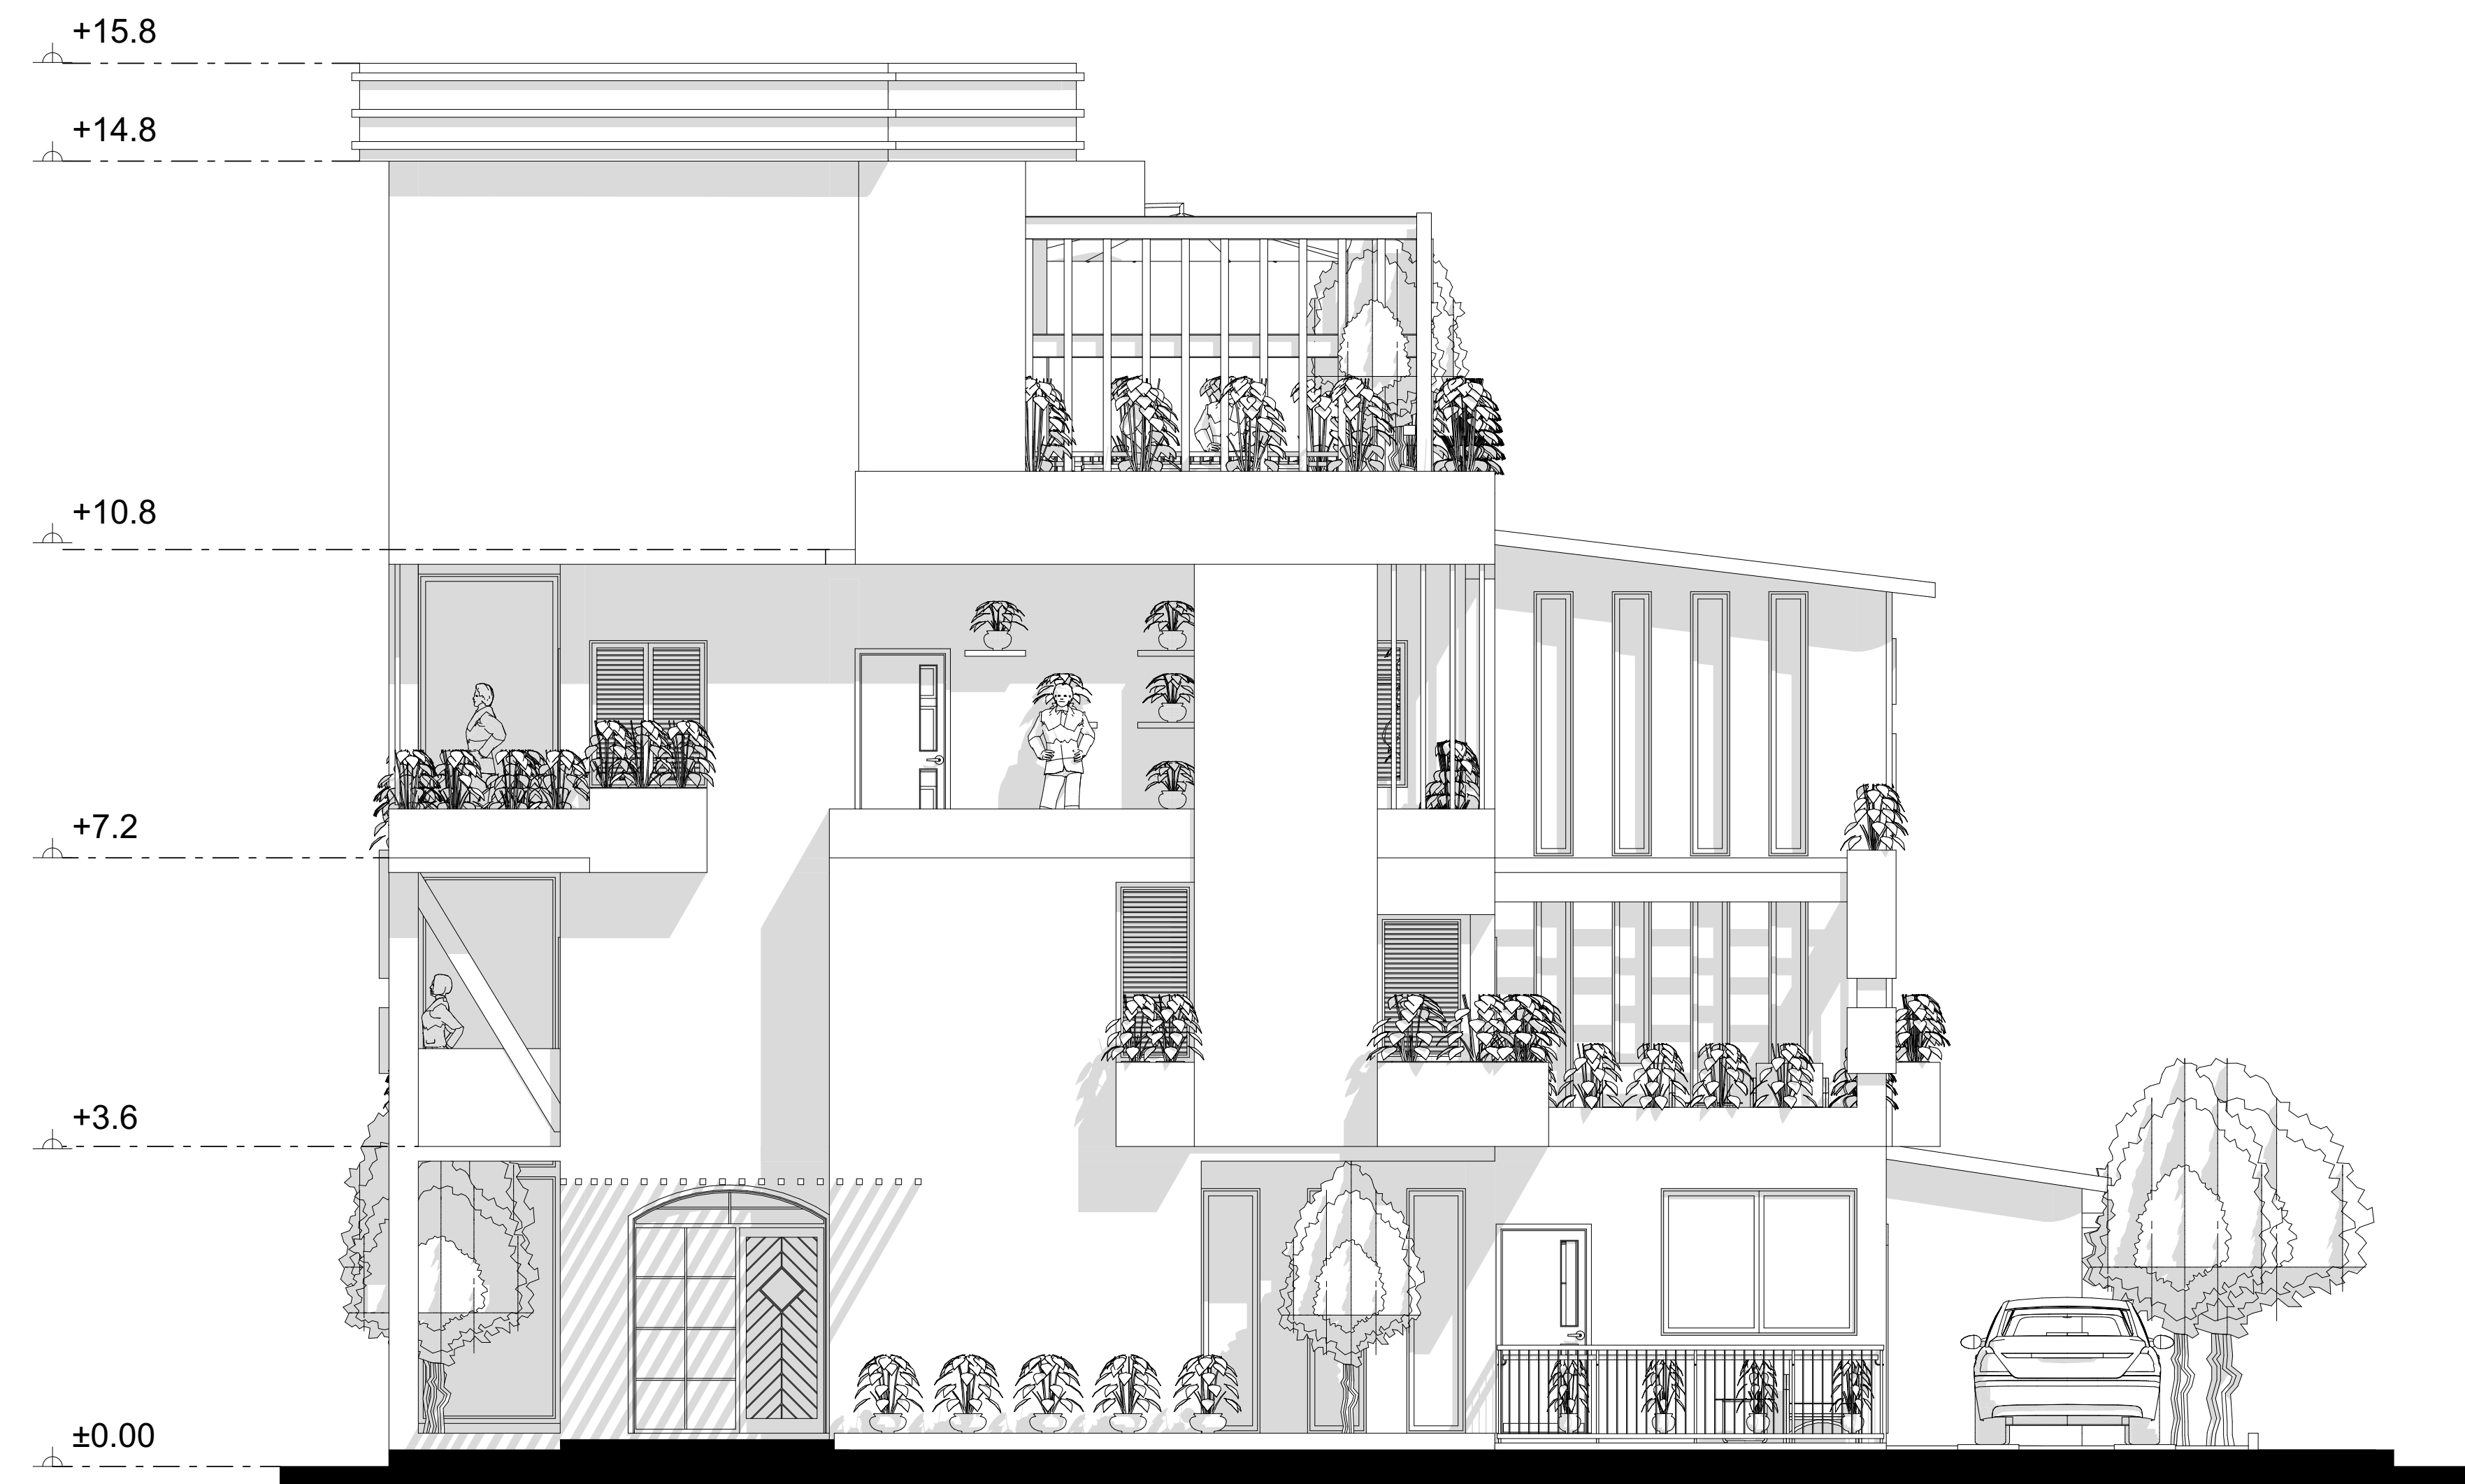

Front Elevation

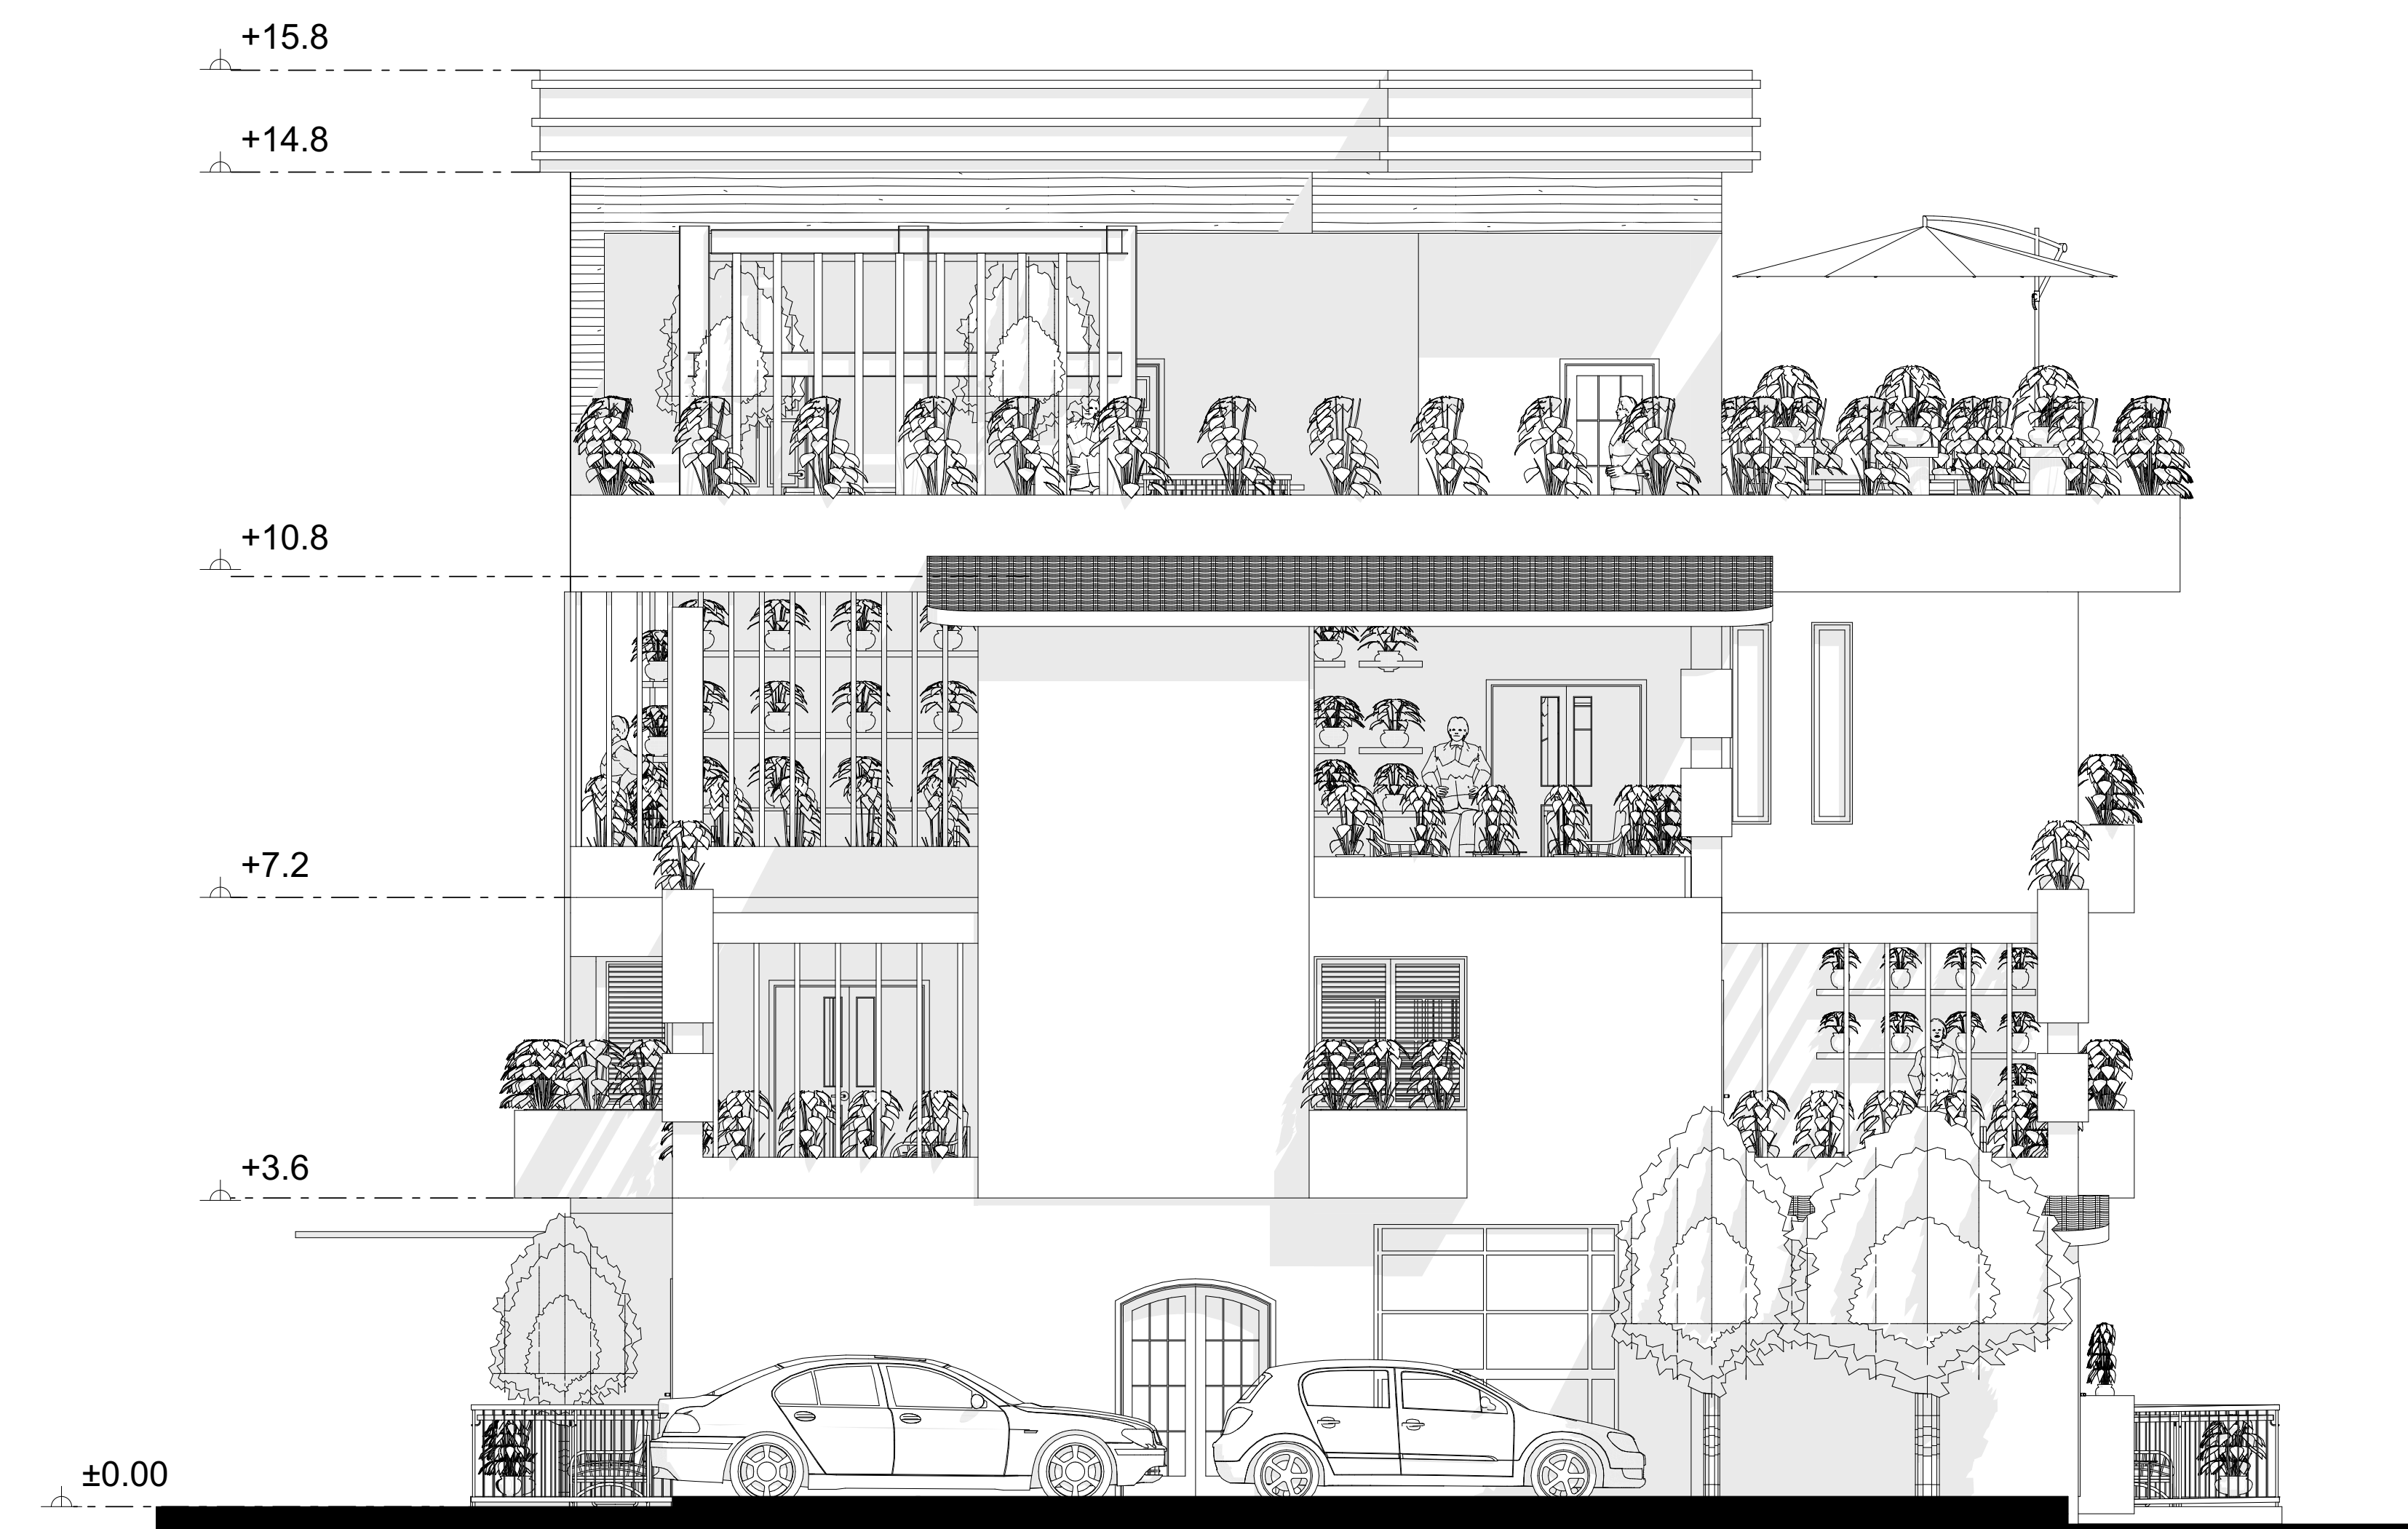

Right side Elevation

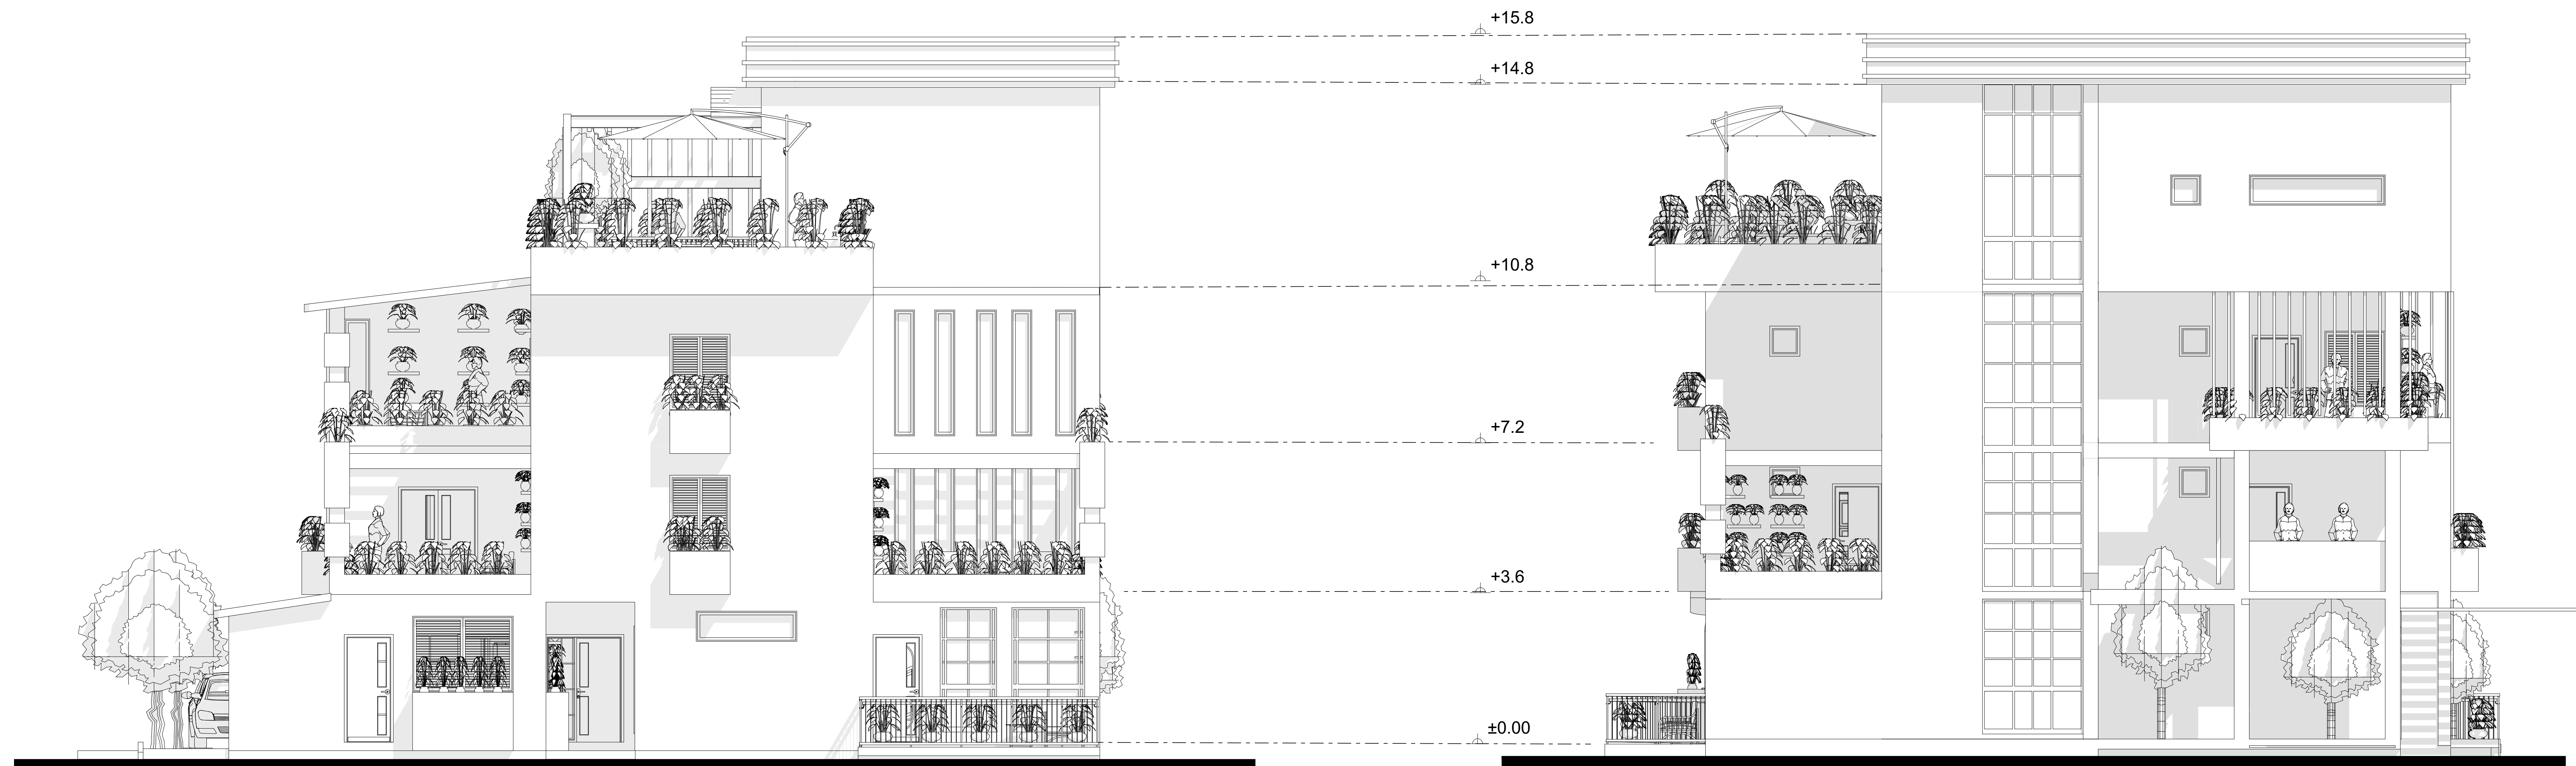

Back Elevation

Left side Elevation


University of Tlemcen (Abou Bakr Belkaid)
Faculty of Technology
Department of Architecture

OPTION: Architecture and
 New Technology


THEME: Rethinking housing design post COVID-
 19 pandemic: New integrated residential complex
 in Bouhannak, Tlemcen, Algeria.

Macklins Mudenda

Scale: 1/100

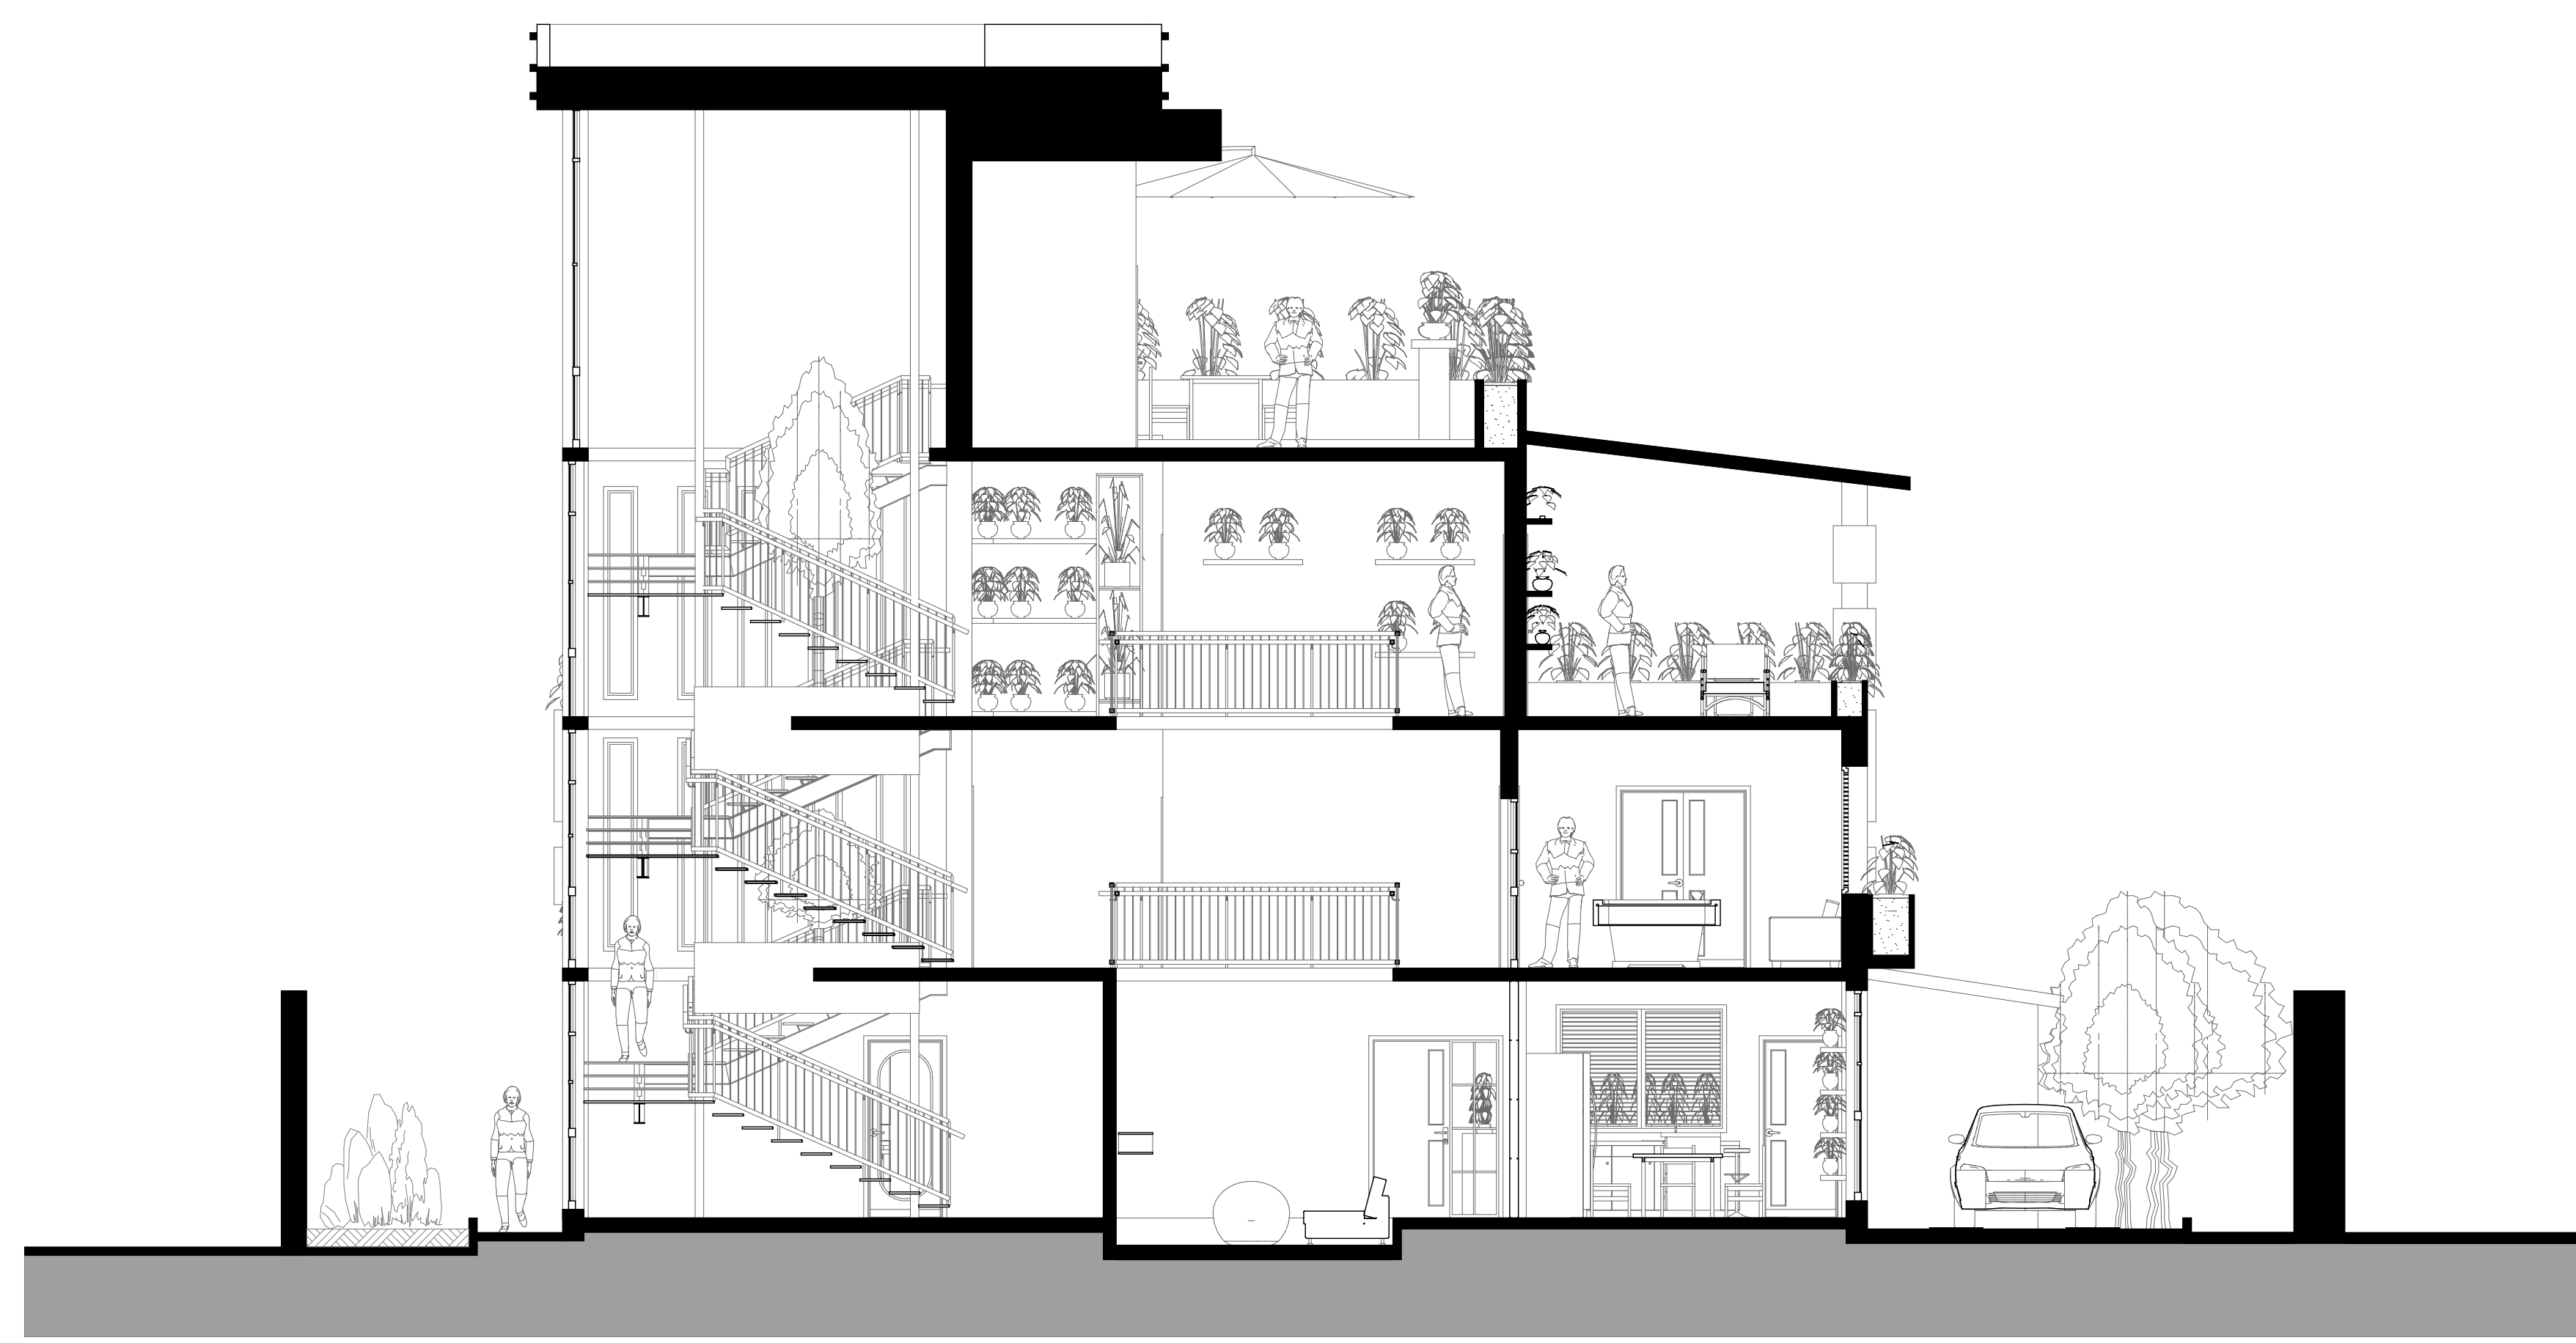

SECTION AA

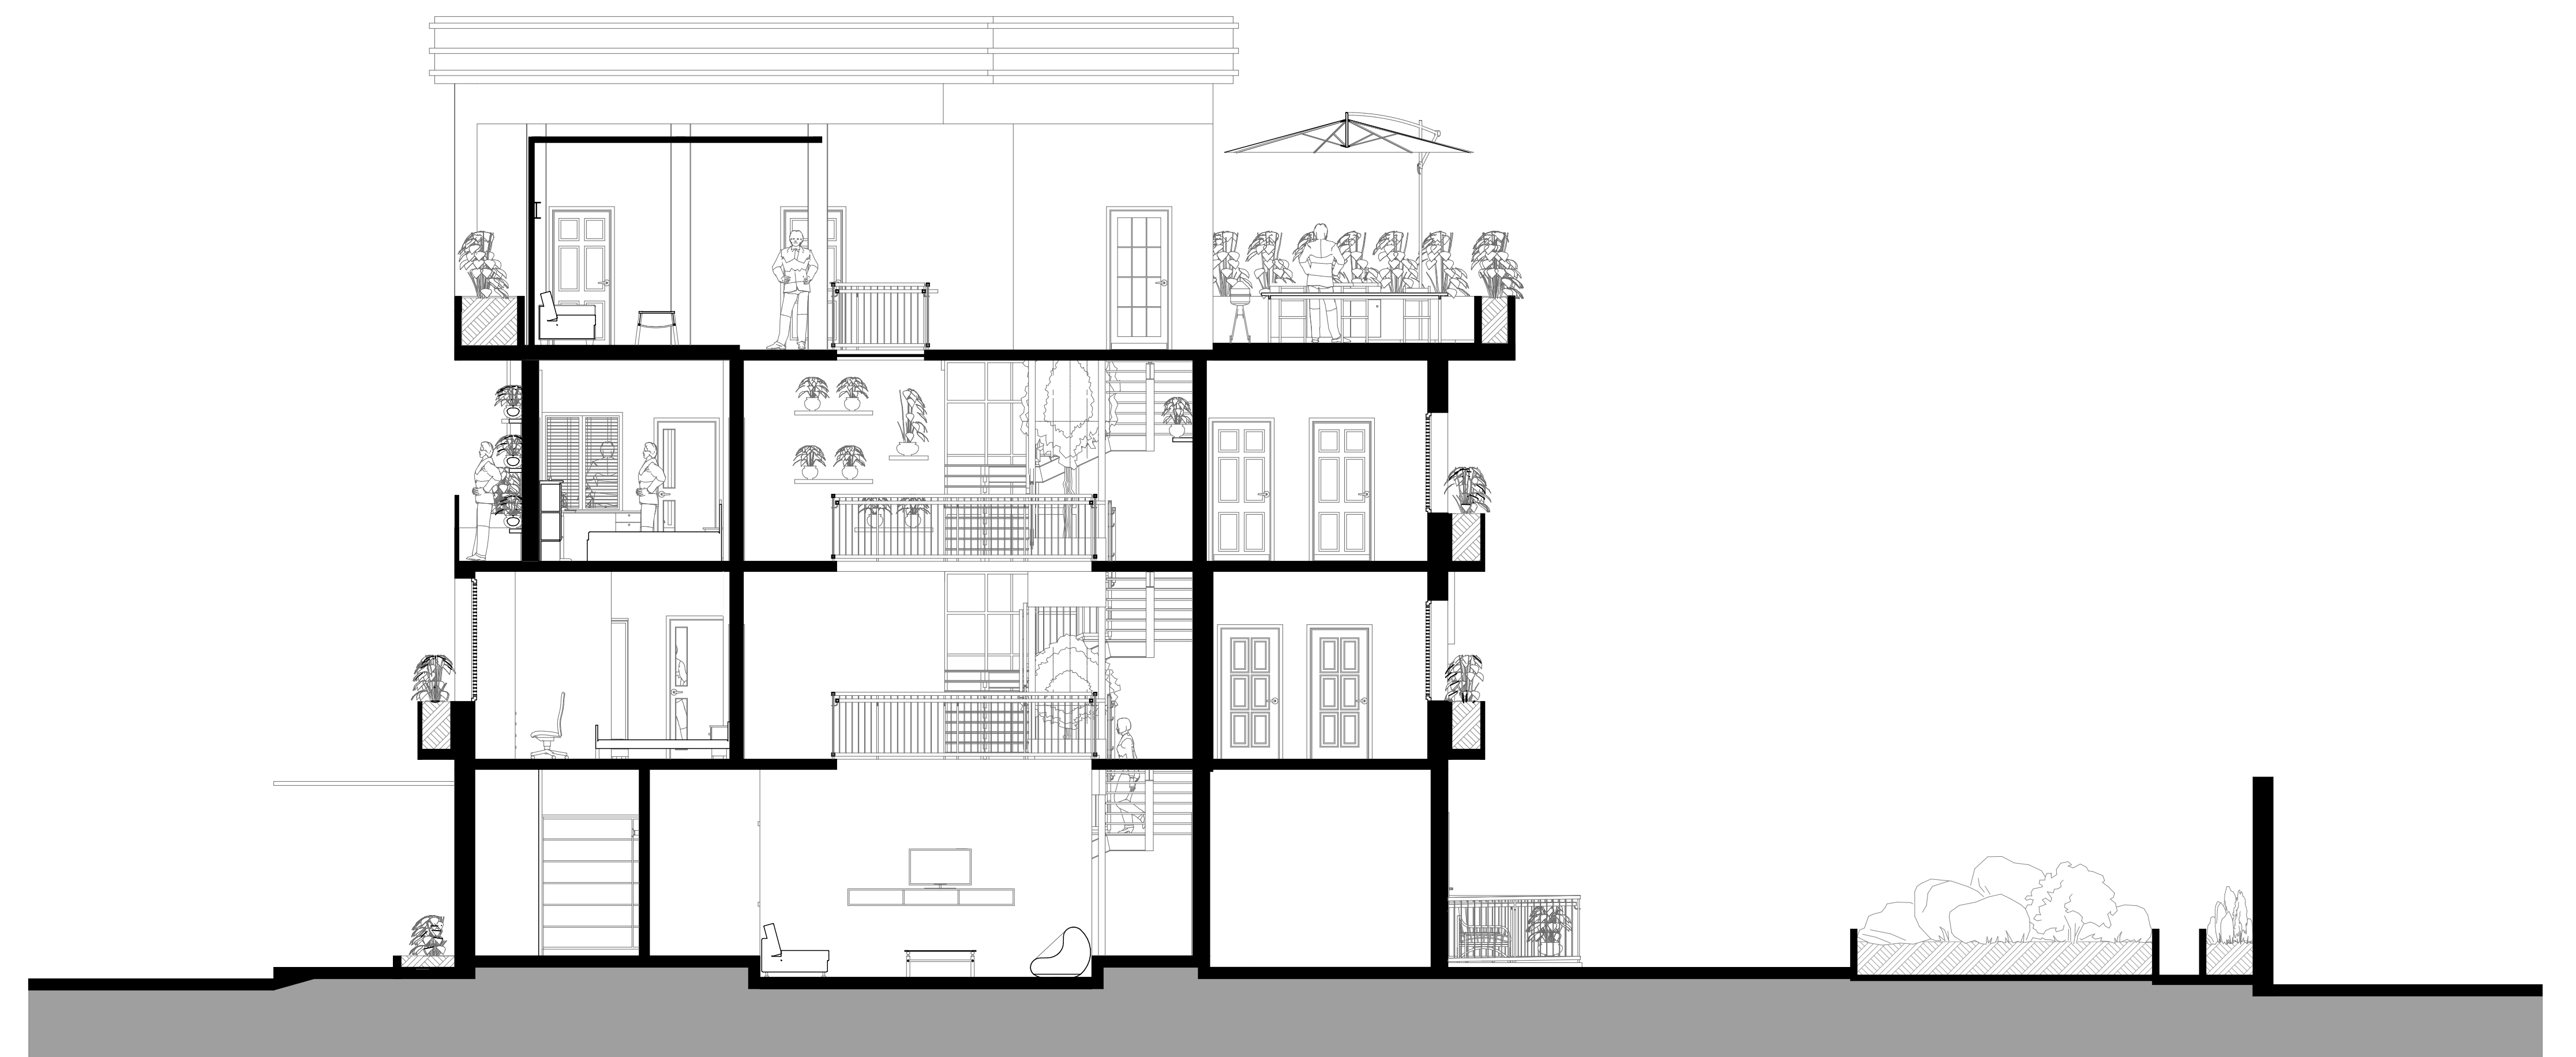

SECTION BB


University of Tlemcen (Abou Bakr Belkaid)
Faculty of Technology
Department of Architecture

OPTION: Architecture and
 New Technology

THEME: Rethinking housing design post COVID-
 19 pandemic: New integrated residential complex
 in Bouhannak, Tlemcen, Algeria.

Macklins Mudenda

Scale: 1/100

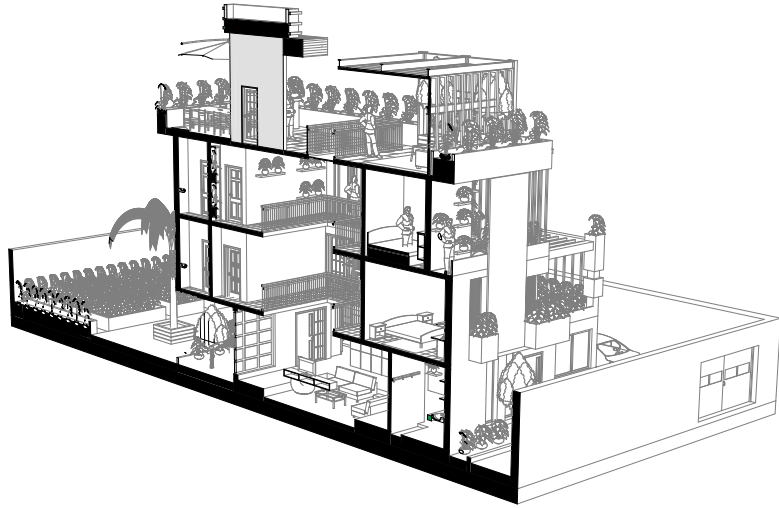



Rethinking housing design post COVID-19 pandemic:
New integrated residential complex in Bouhabbak,
Tlemcen, Algeria.


UNIVERSITY OF TLEMEN
ABOU KEKR BELKAID
FACULTY OF TECHNOLOGY
DEPARTEMNT OF ARCHITECTURE

Scale: 1/100

3D CUTWAYS FOR INDIVIDUAL
HOUSE

Macklins Mudenda

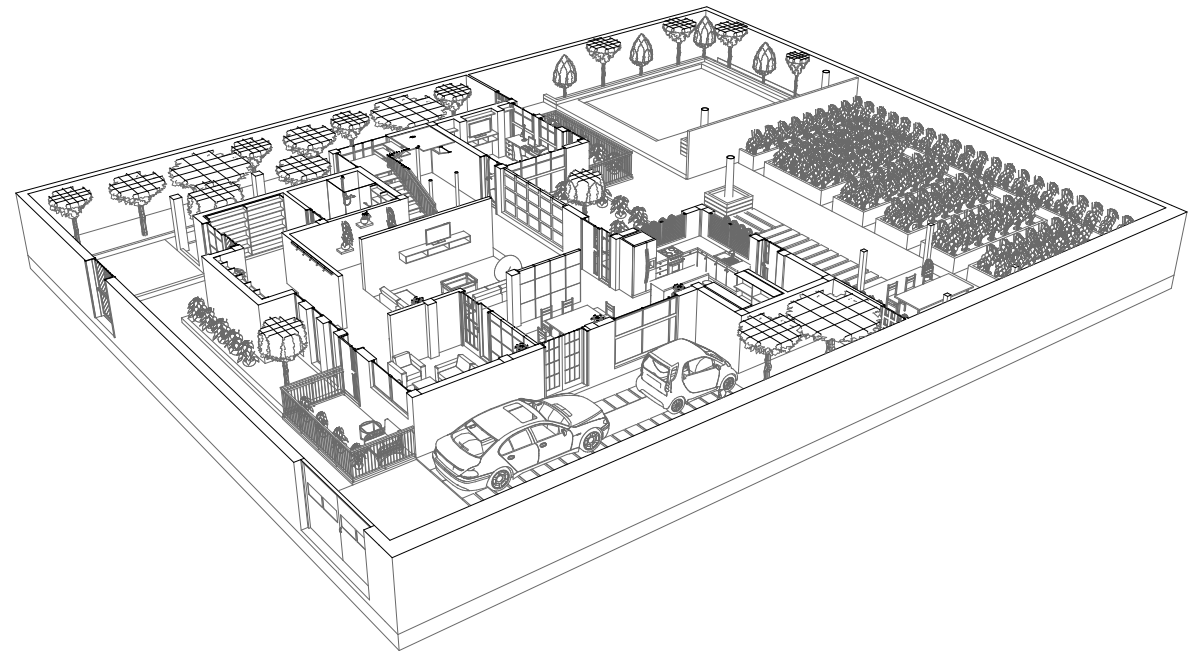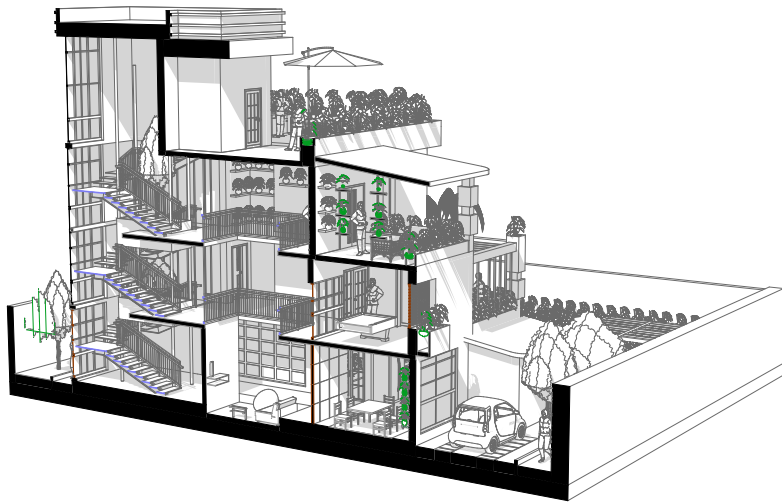

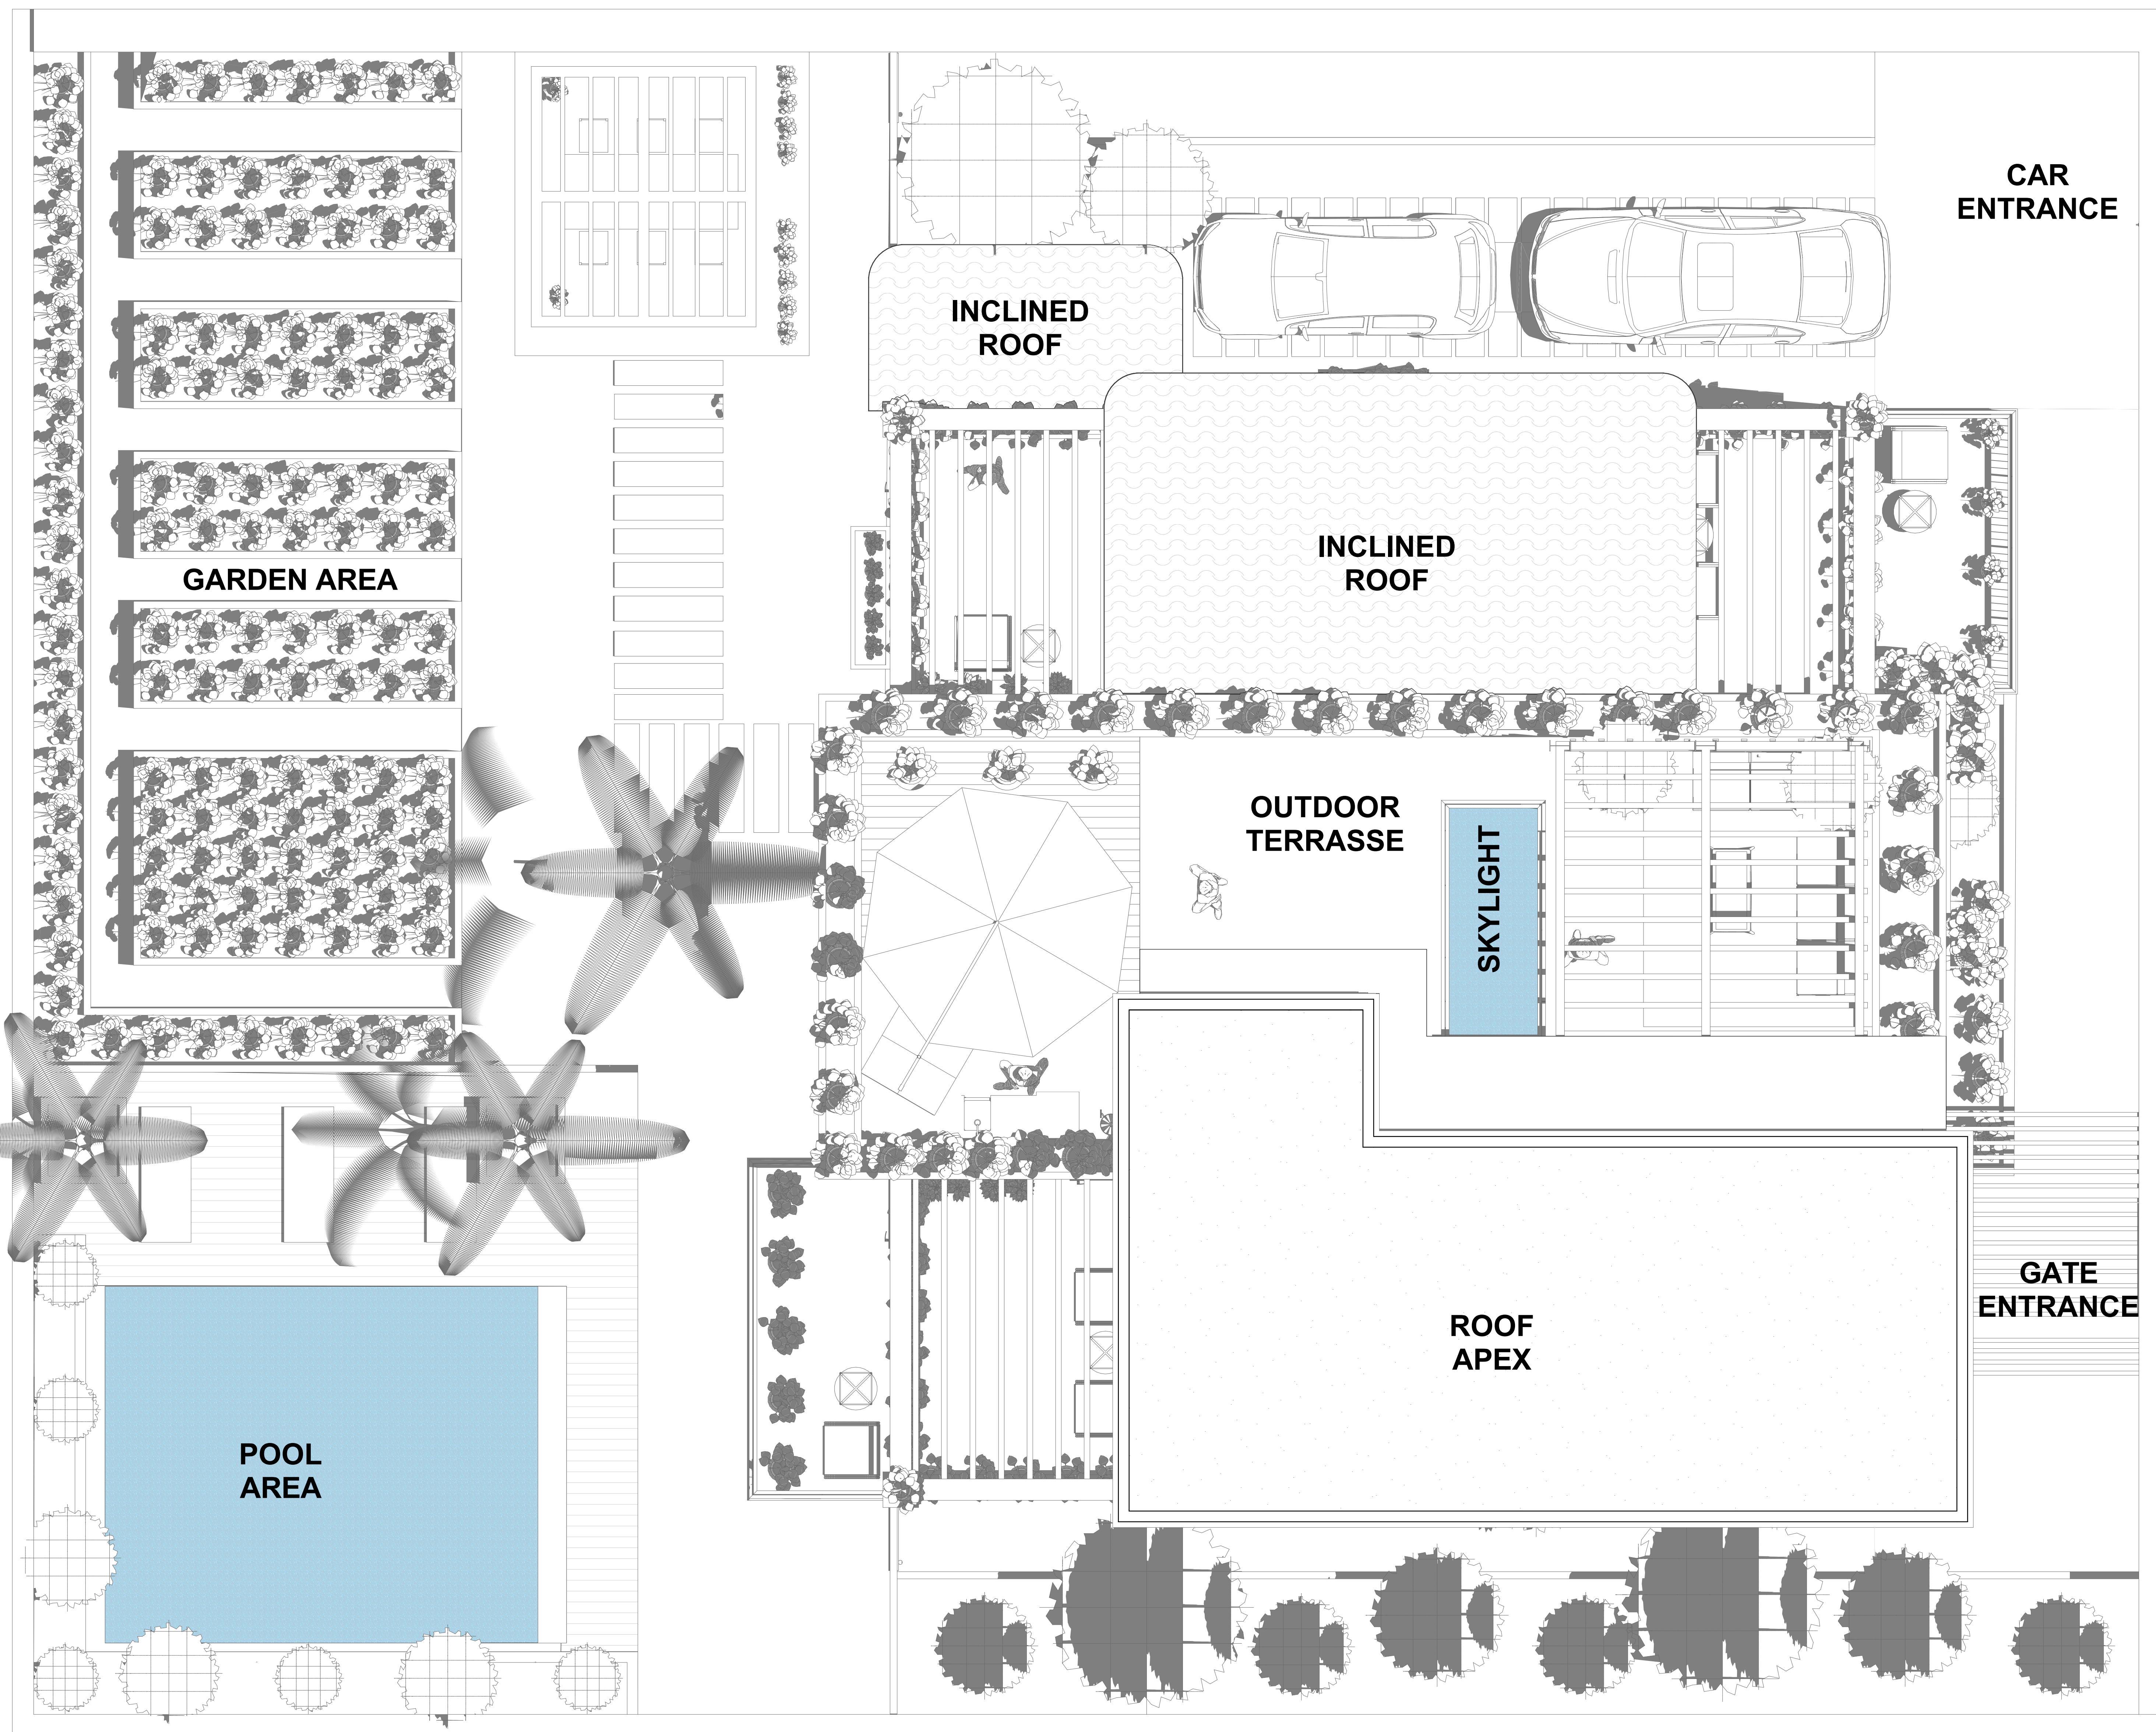

Situation Plan


University of Tlemcen (Abou Bakr Belkaid)
Faculty of Technology
Department of Architecture

OPTION: Architecture and New Technology

THEME: Rethinking housing design post COVID-19 pandemic: New integrated residential complex in Bouhannak, Tlemcen, Algeria.

Macklins Mudenda

Scale: 1/100

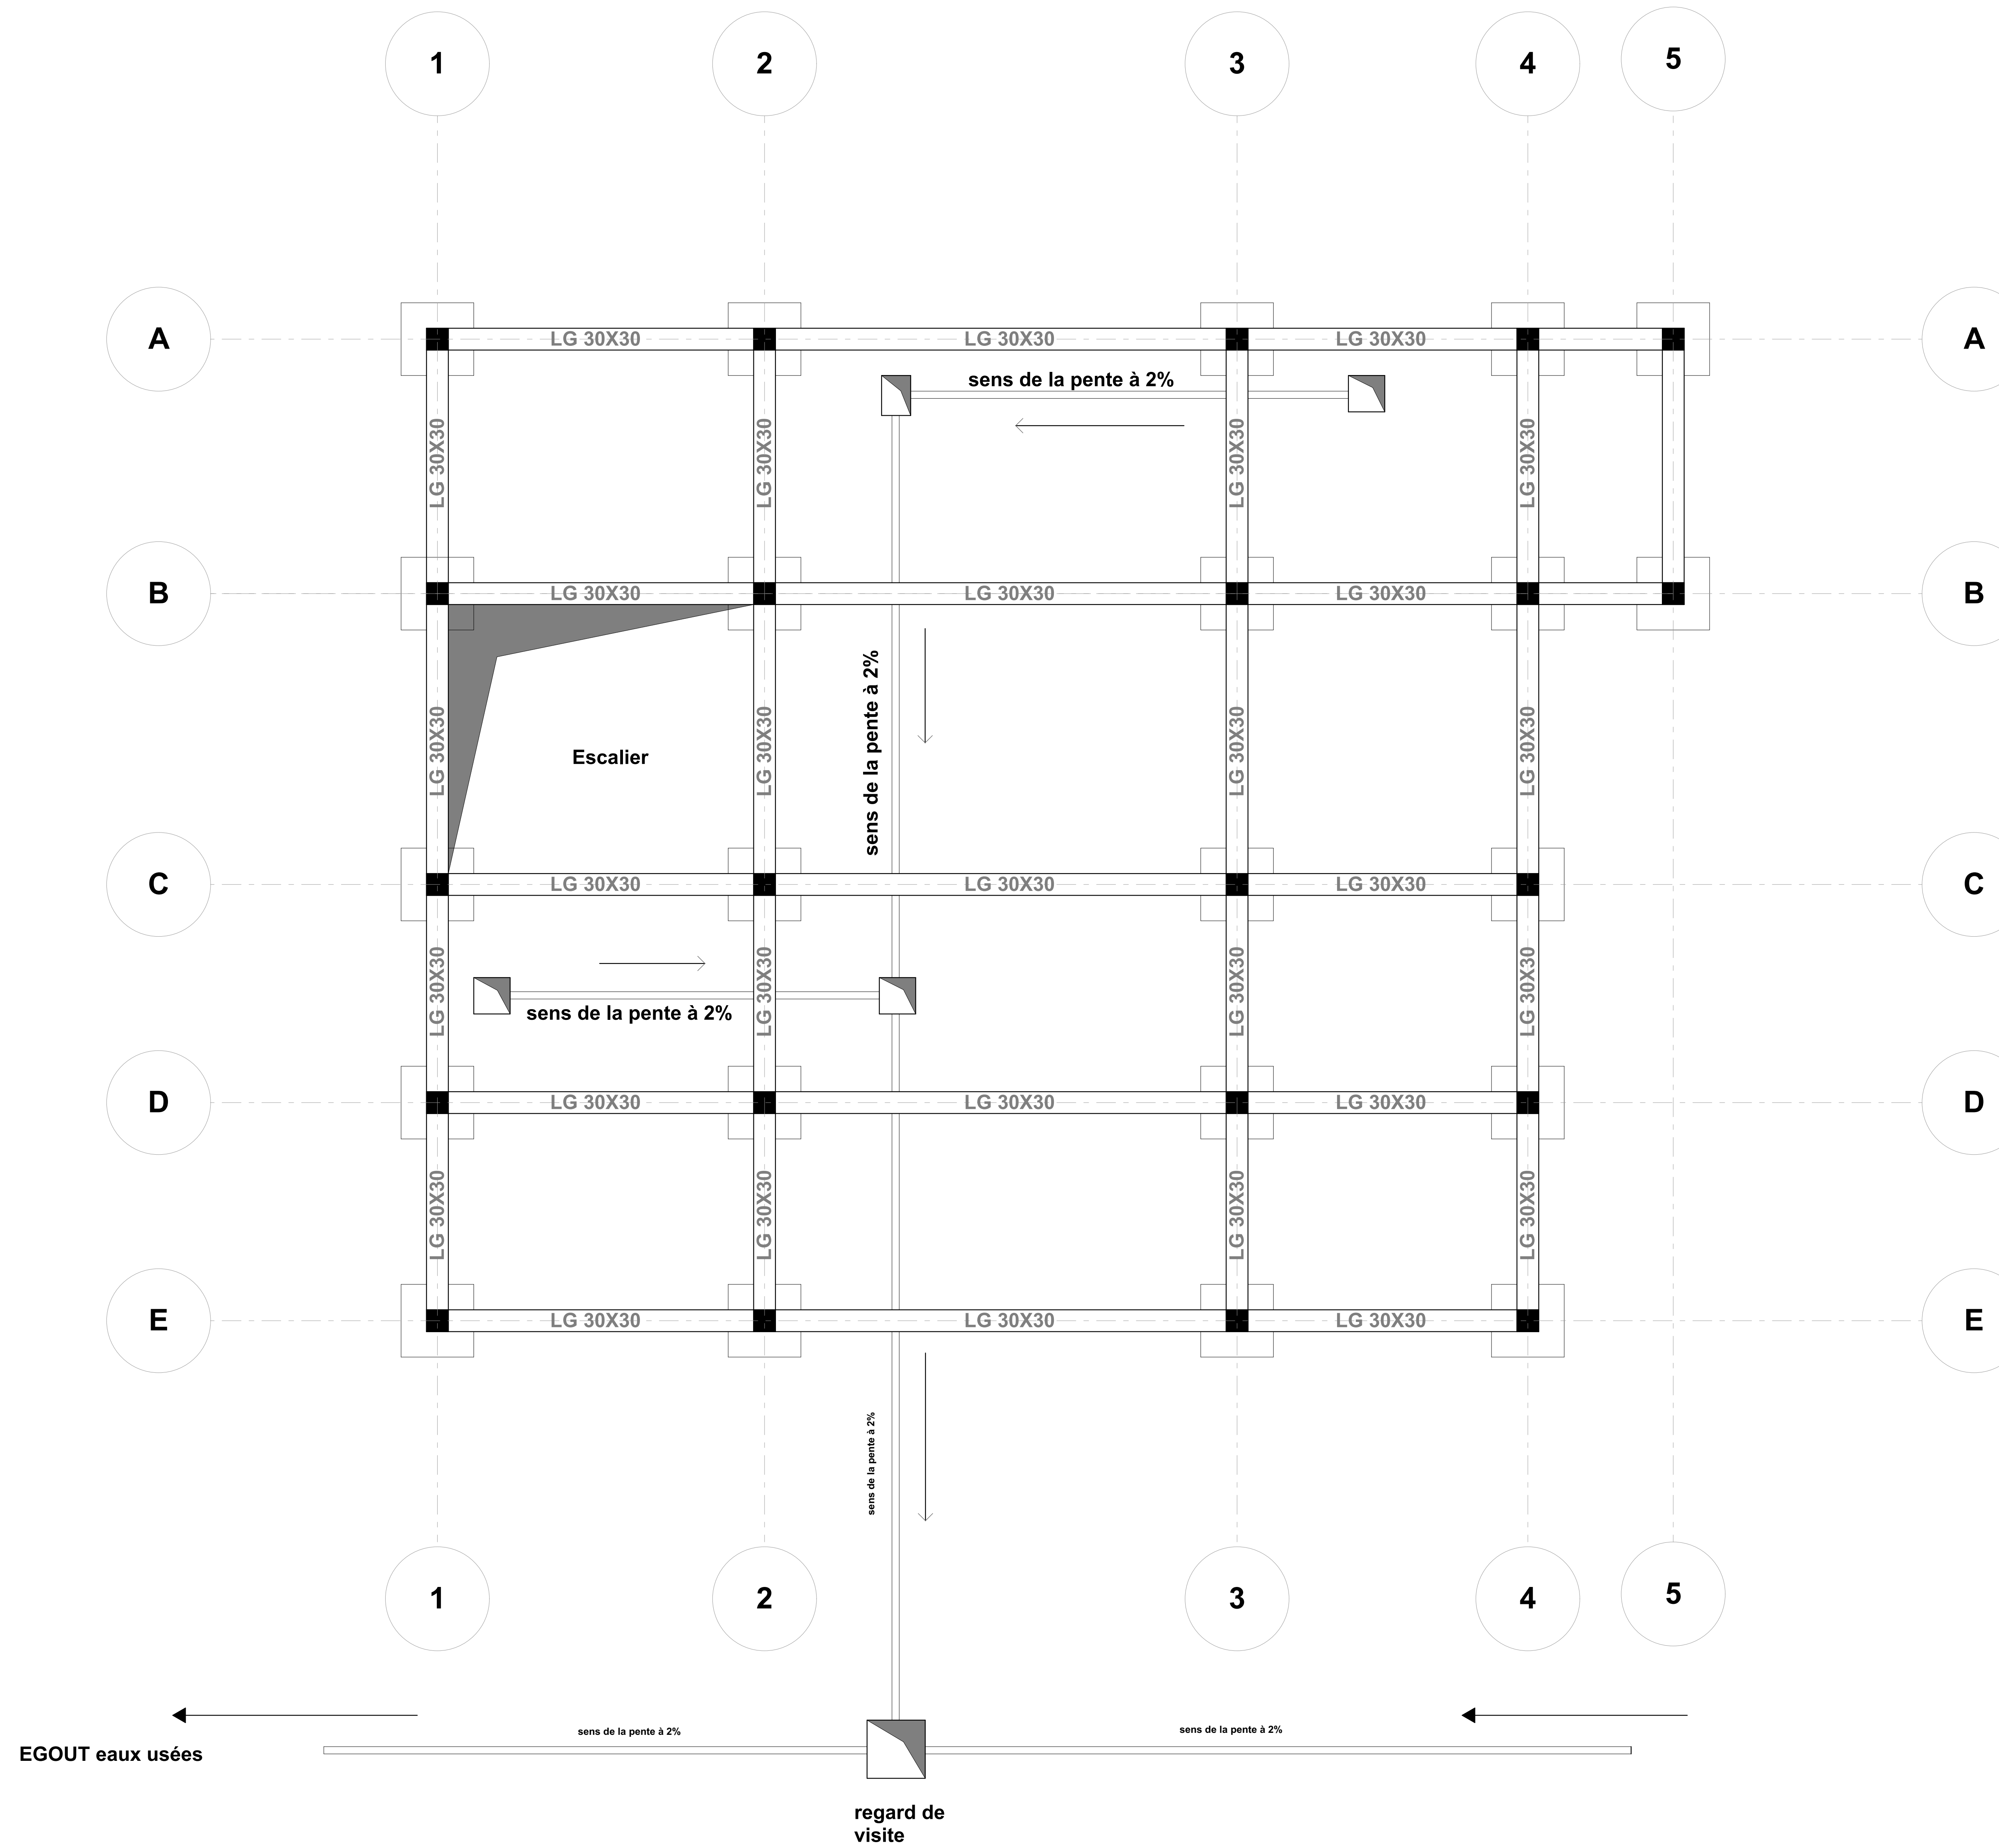










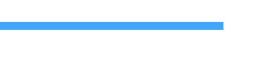
 




FOUNDATION PLAN



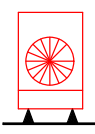
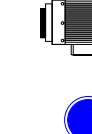
University of Tlemcen (Abou Bakr Belkaid)
Faculty of Technology
Departement of Architecture

OPTION: Architecture and New Technology

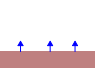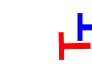THEME: Rethinking housing design post COVID-19 pandemic: New integrated residential complex in Bouhannak, Tlemcen, Algeria.

Macklins Mudenda
Scale: 1/100

climatisation	AEP	GAZ
 exterior unite	 pompe	 compteur de gaz
 central unite	 colonne de l'eau froide	 conduit de gaz
 evaporateur	 robinet	 vanne d'arrete
 les conduites	 conduit de l'eau froide	
 electric cables	 conduit de l'eau chaude	
	 compteur de l'eau	
	 vanne d'arrete	

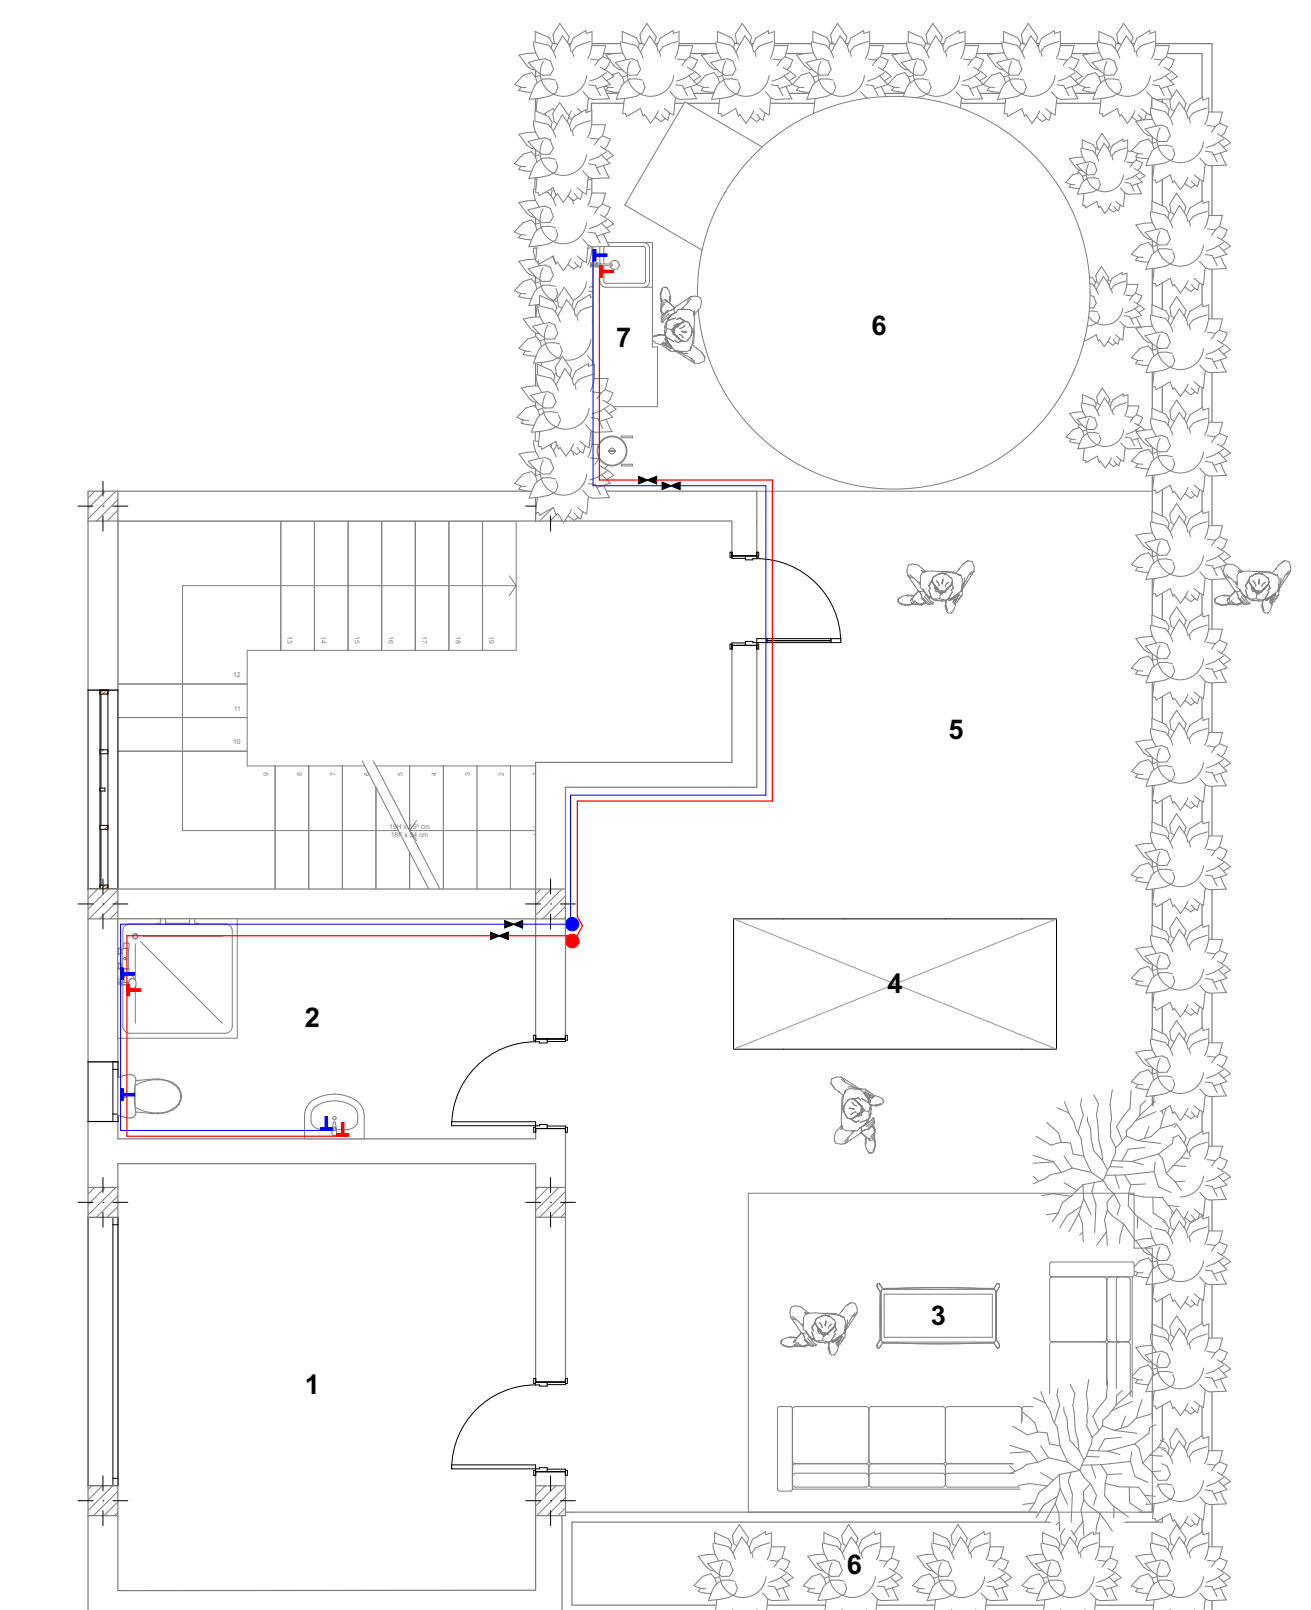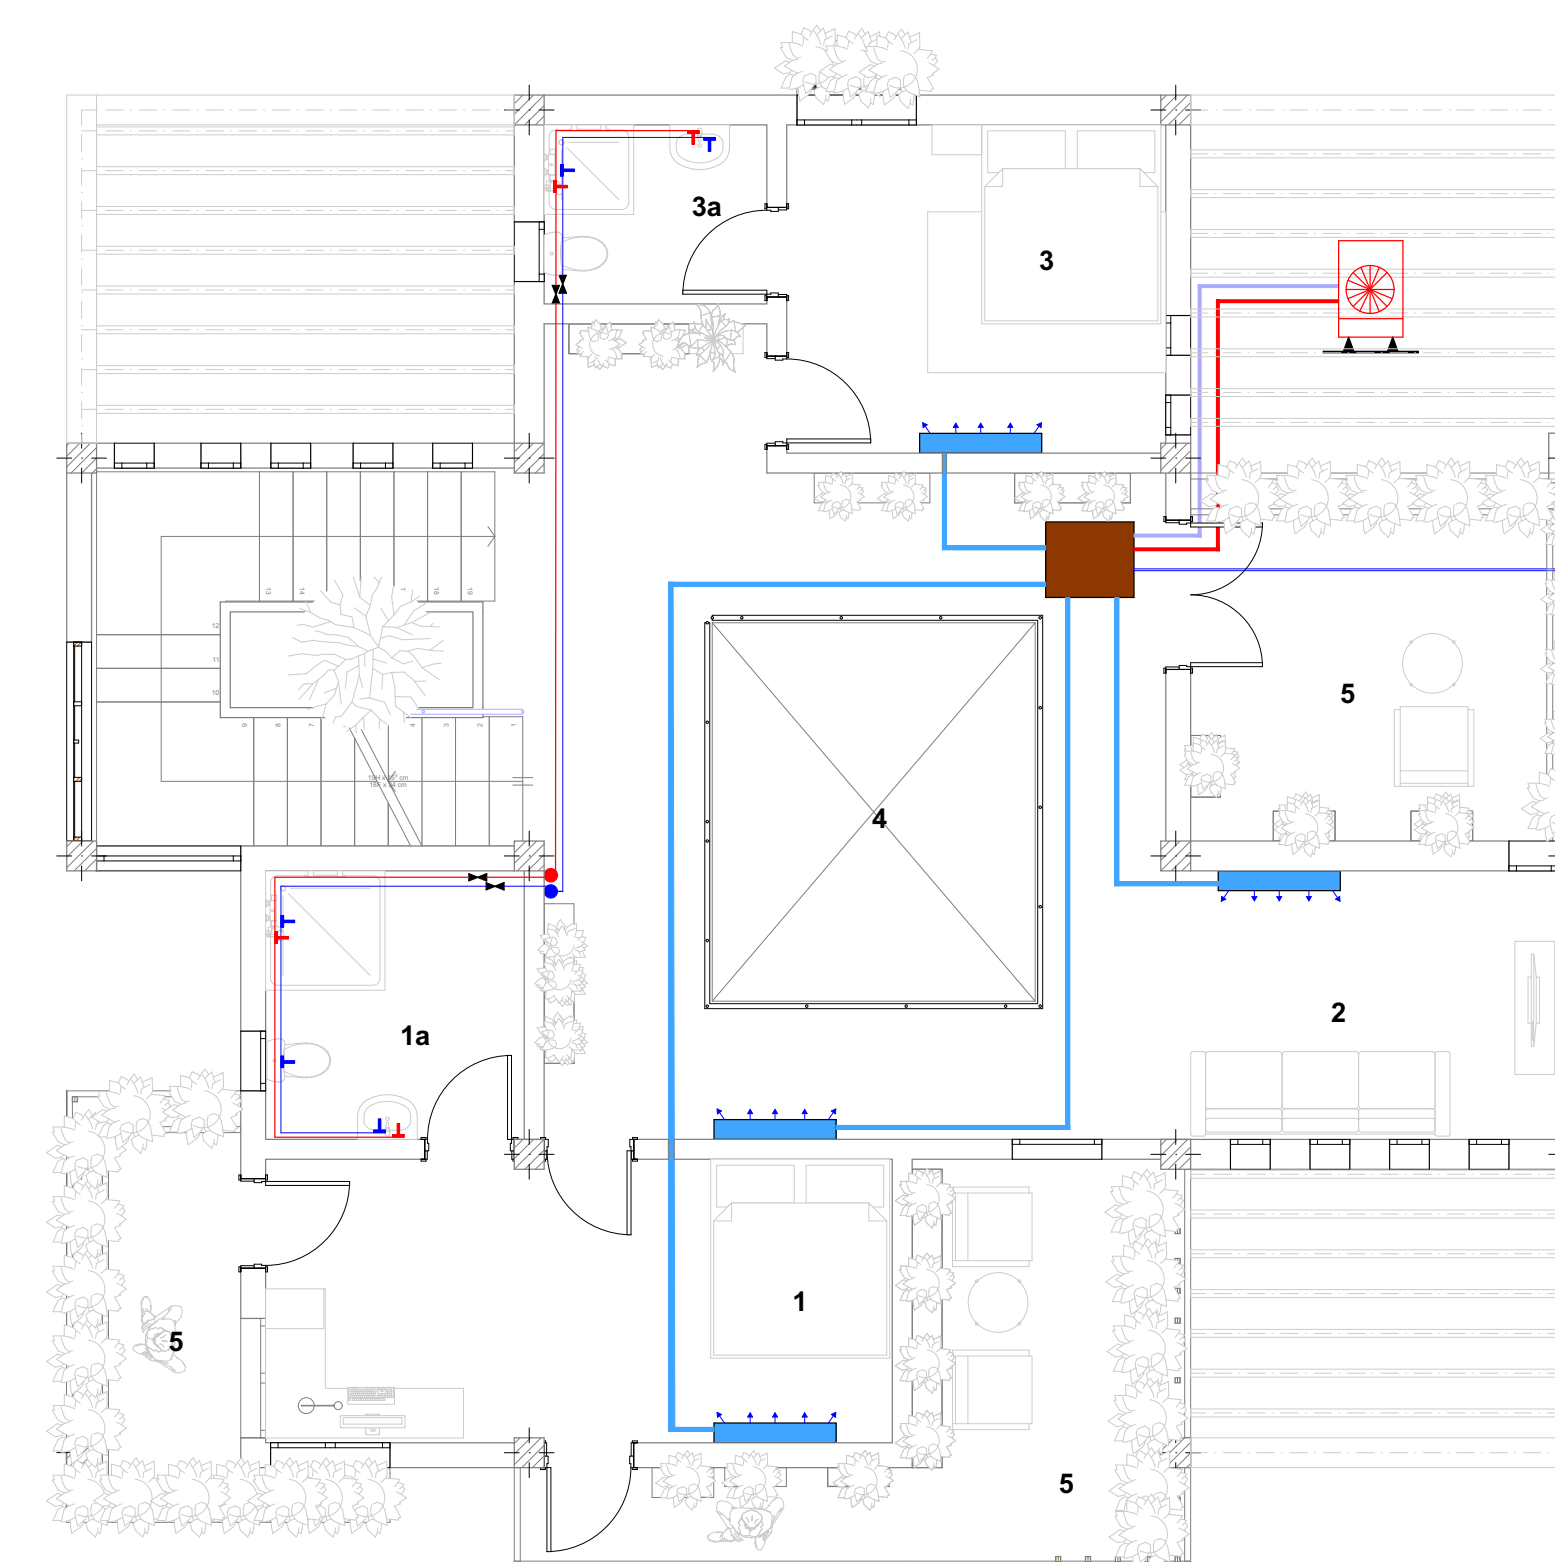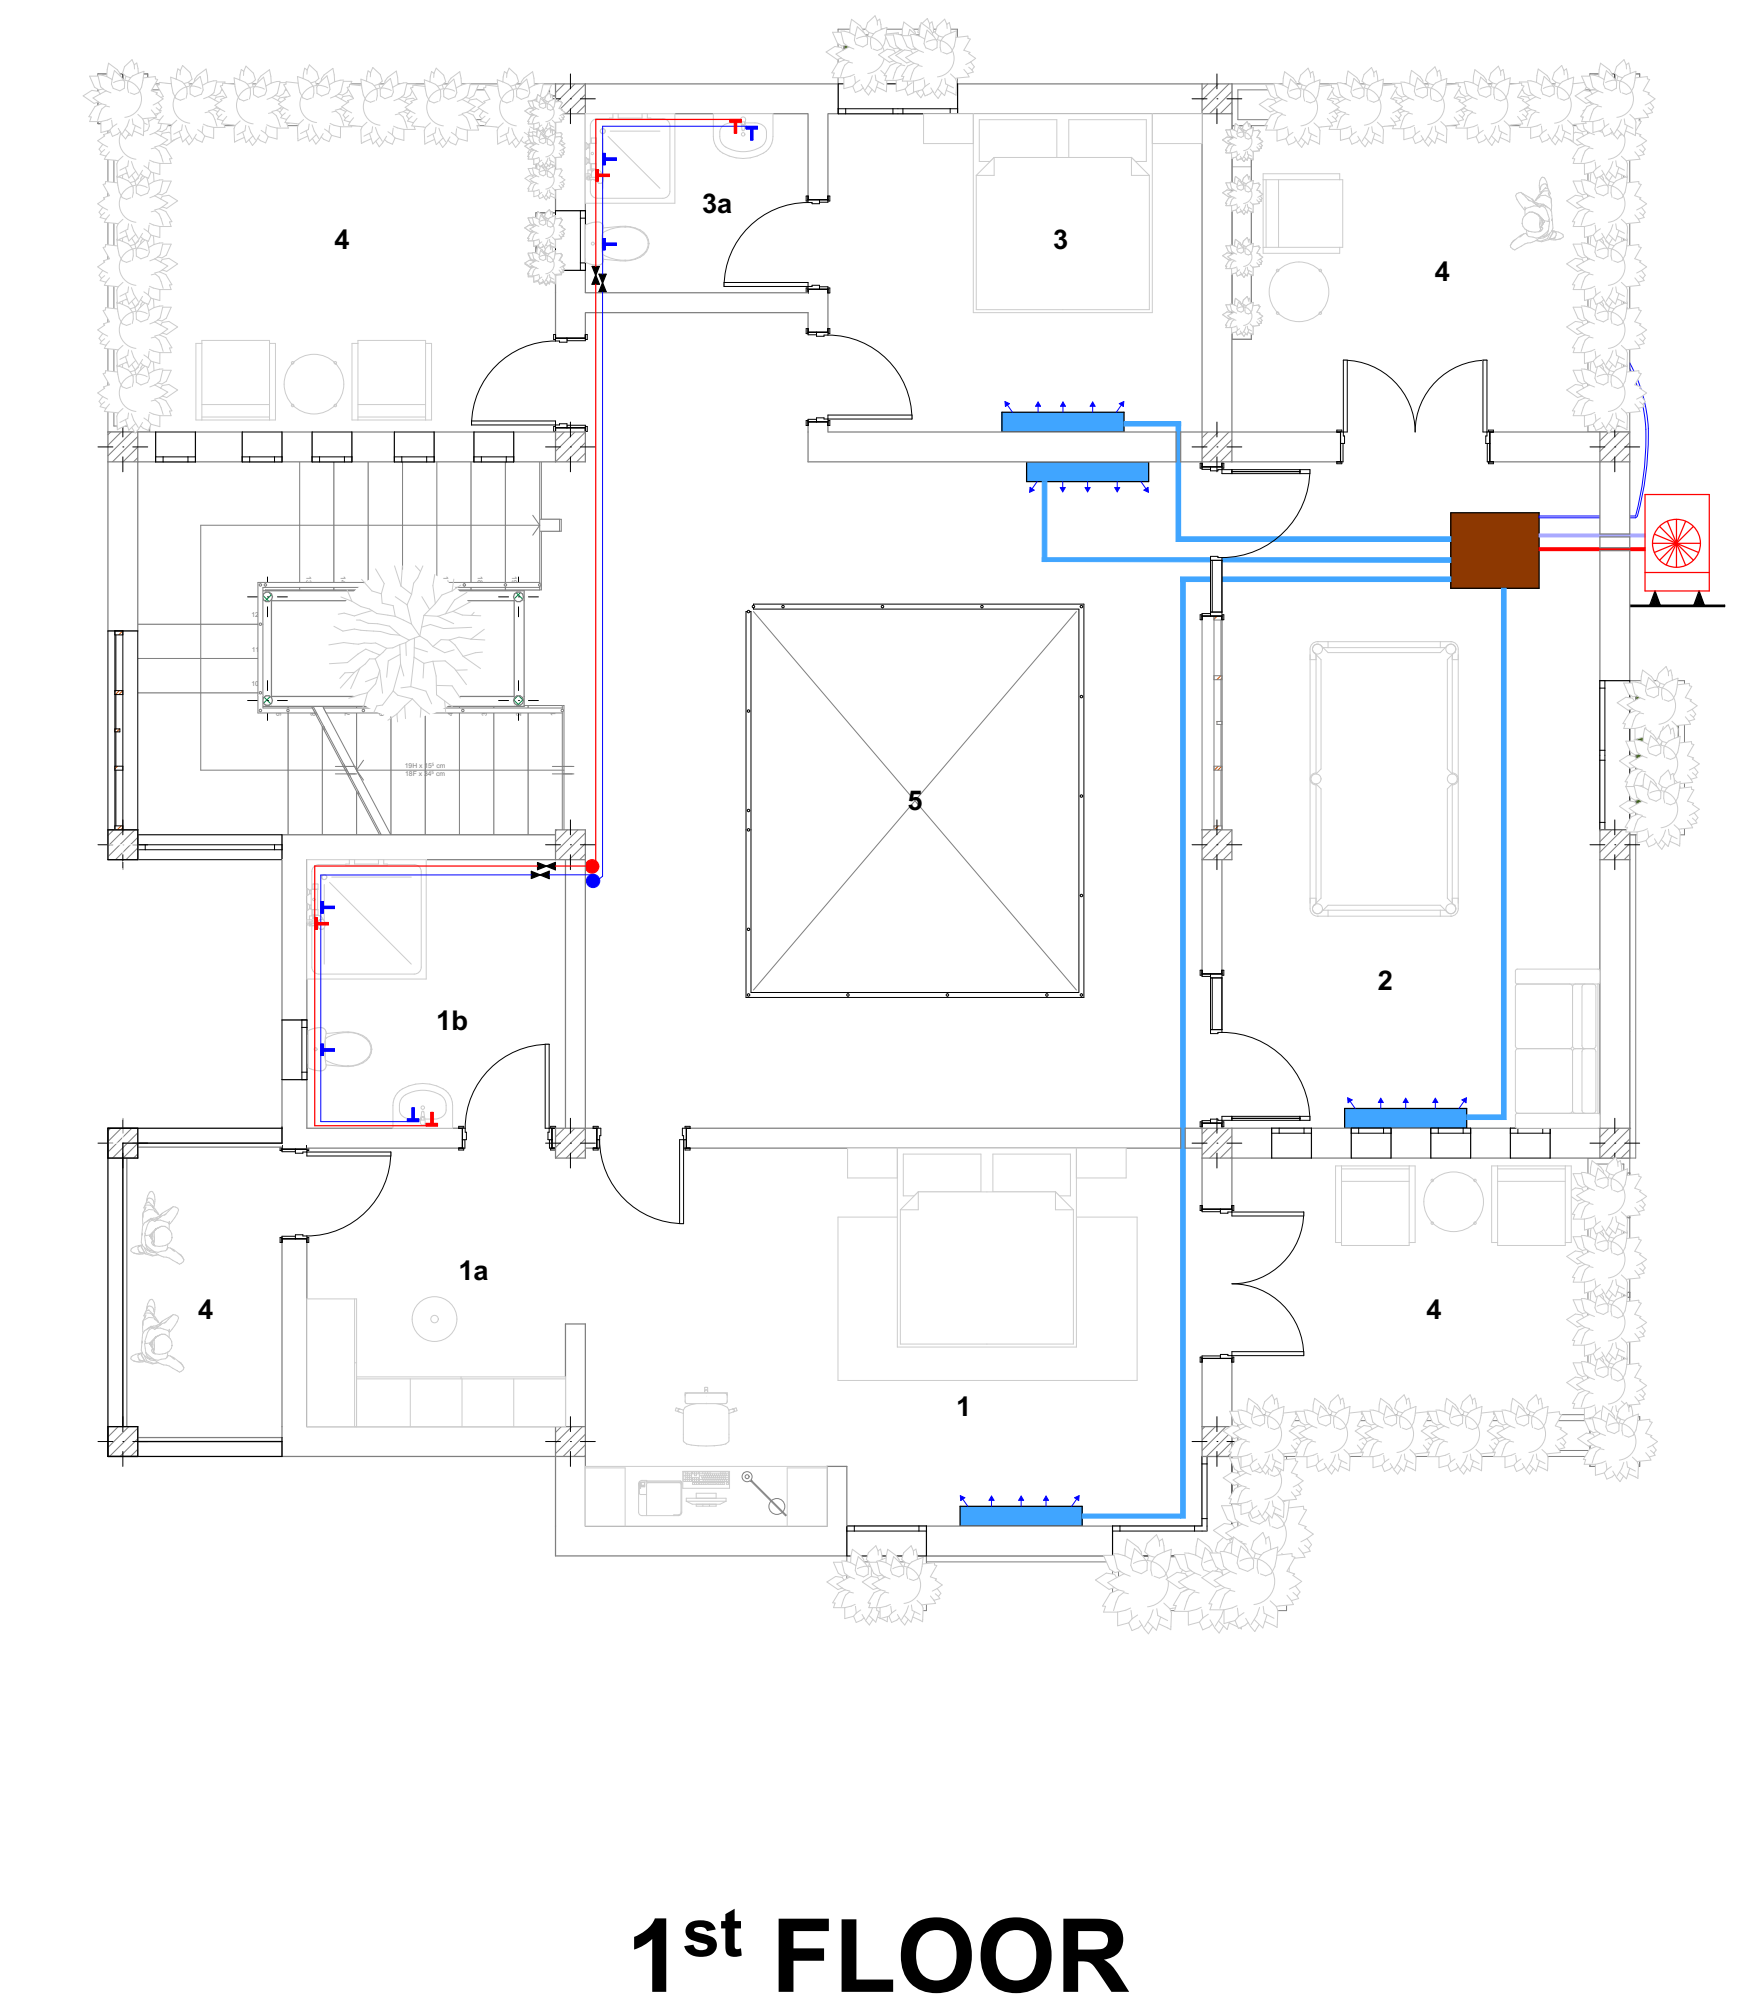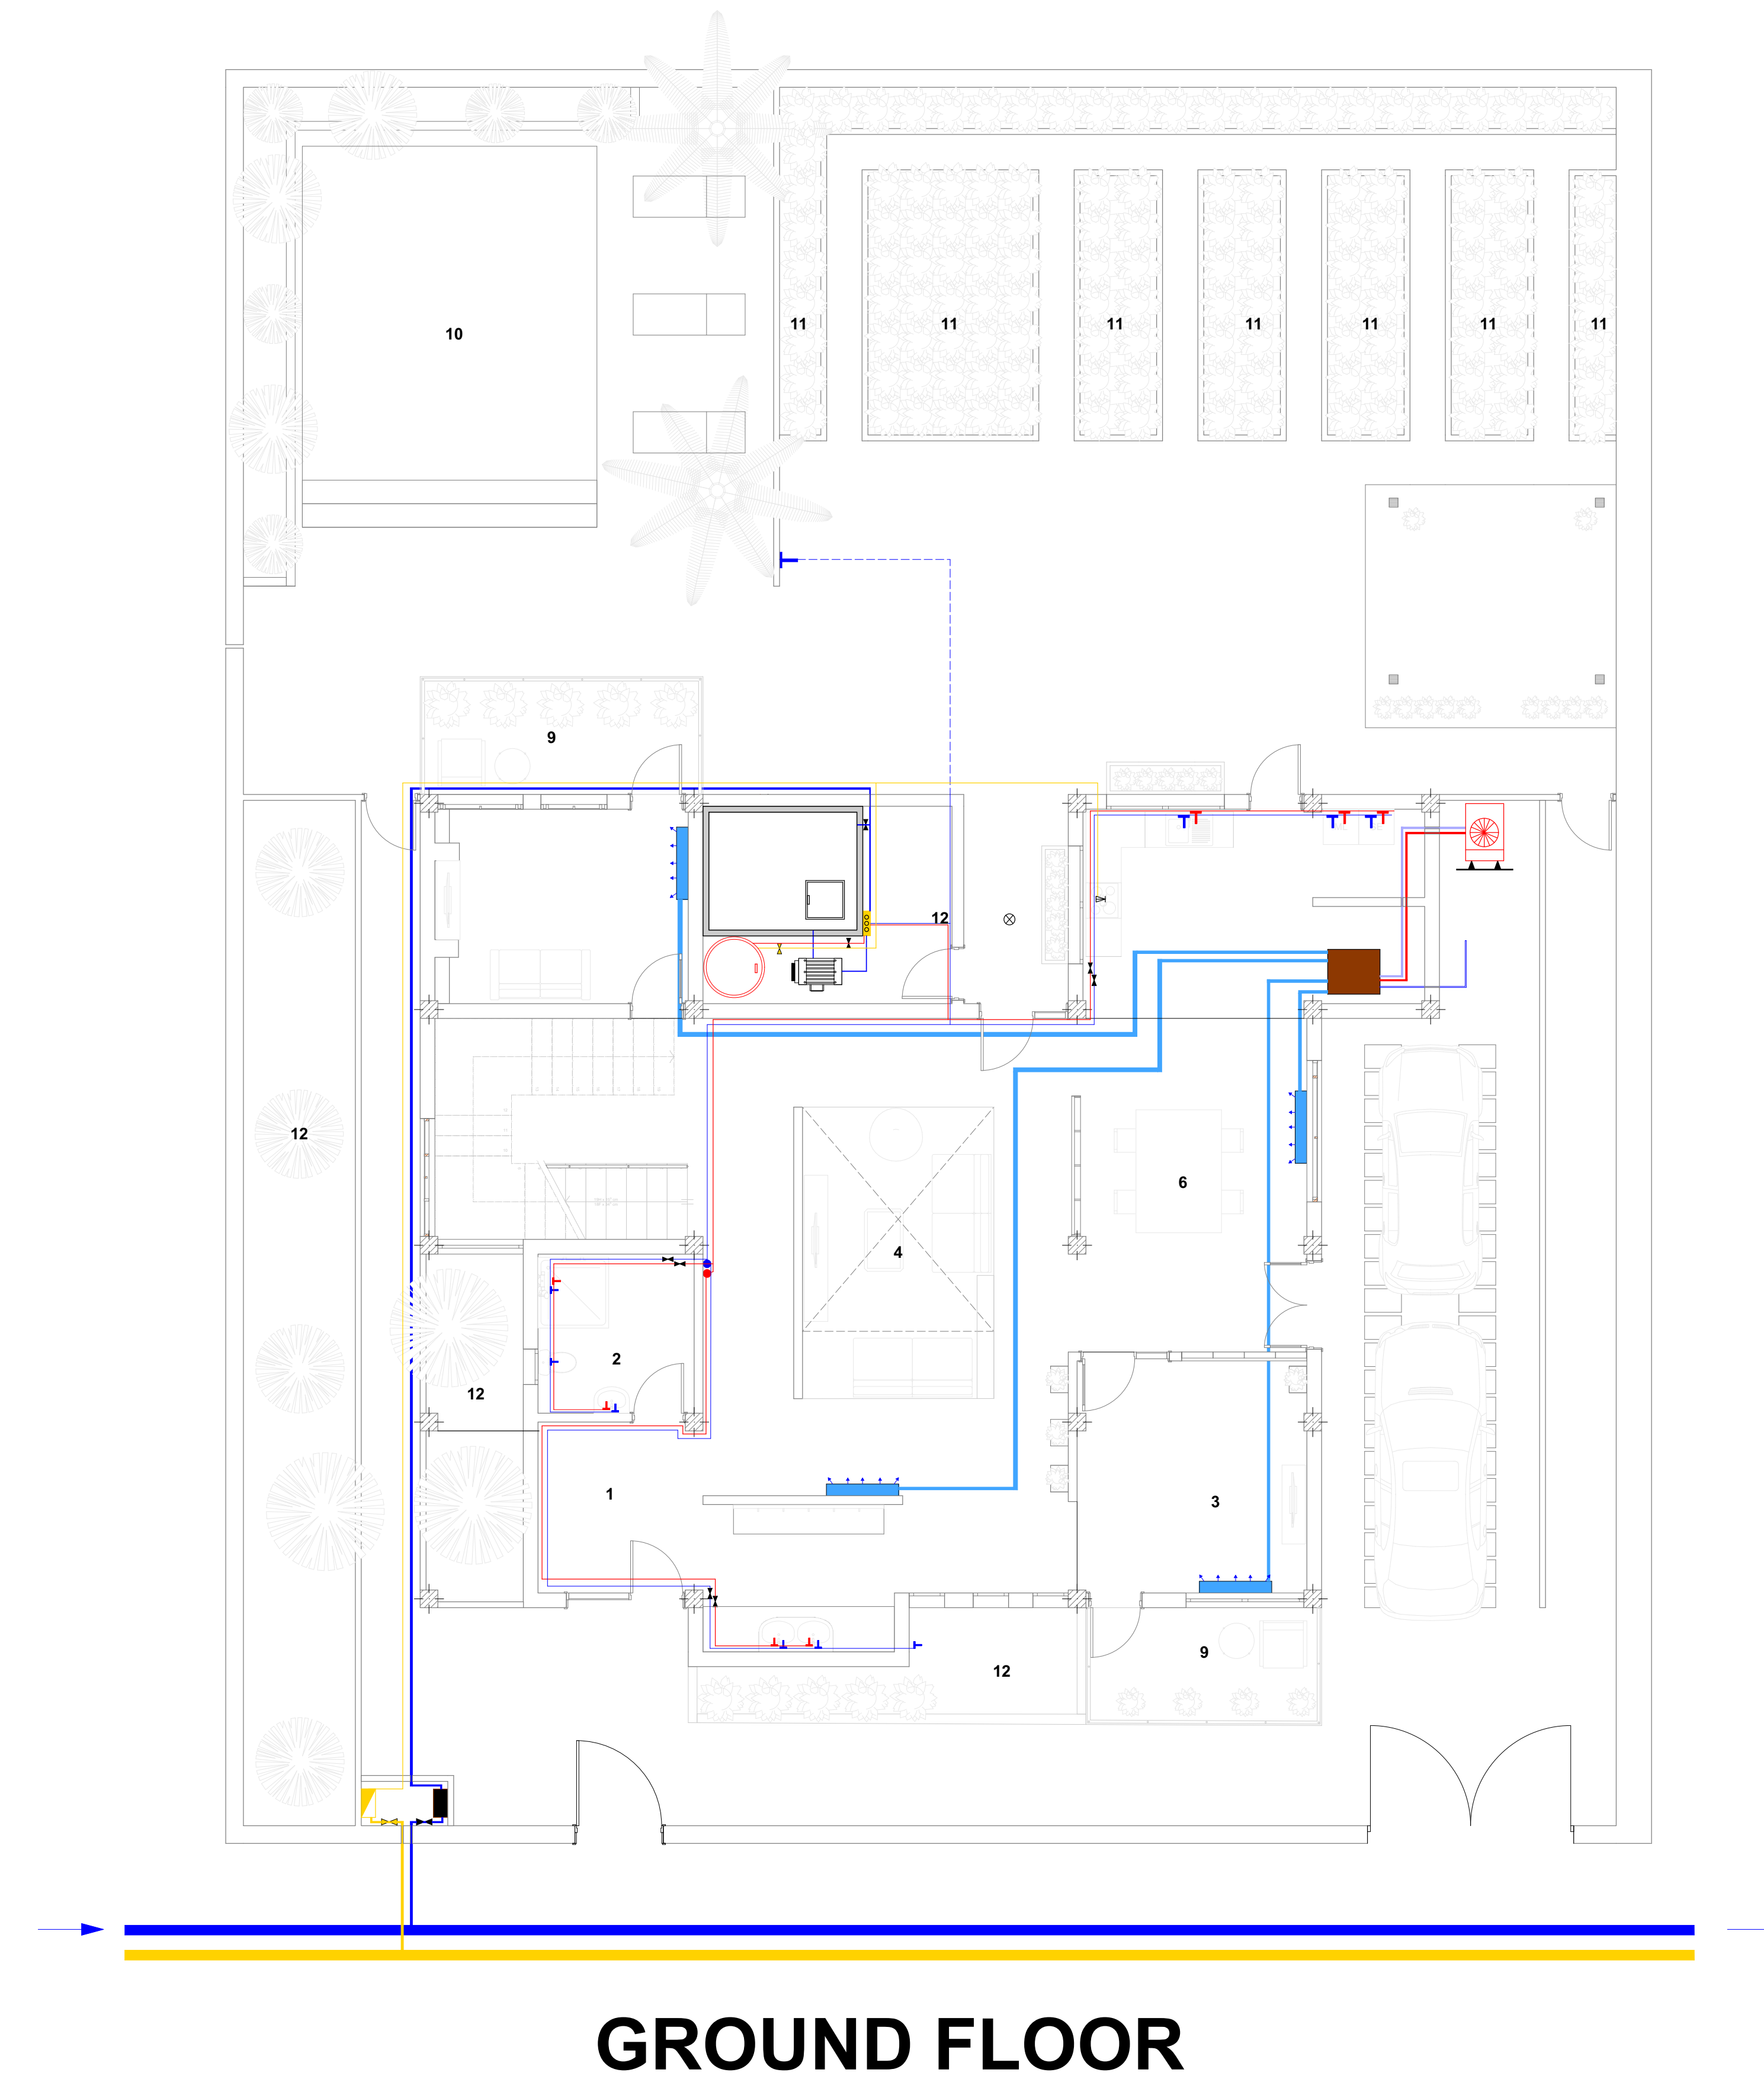

University of Tlemcen (Abou Bakr Belkaid)
Faculty of Technology
Department of Architecture

OPTION: Architecture and
New Technology

THEME: Rethinking housing design post COVID-19 pandemic: New integrated residential complex in Bouhannak, Tlemcen, Algeria.

Macklins Mudenda
Scale: 1/100







